



**NOTES**  
 -Do not scale from this drawing, except for planning purposes.  
 -Check all dimensions on site.  
 -Subject to survey.  
 -Subject to site inspection.  
 -Site boundary lines are indicative only.

**2** Cycle store plan - Affordable and Intermediate 2  
 1 : 100

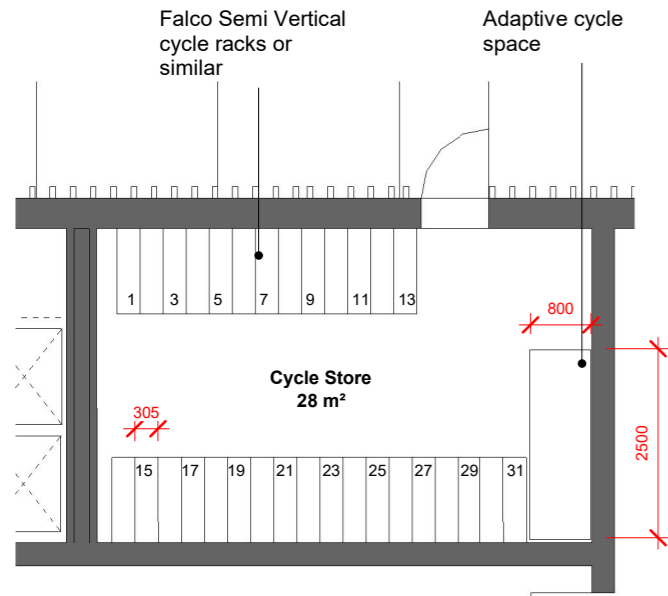


**1** Cycle store plan - Affordable and Intermediate 1  
 1 : 100

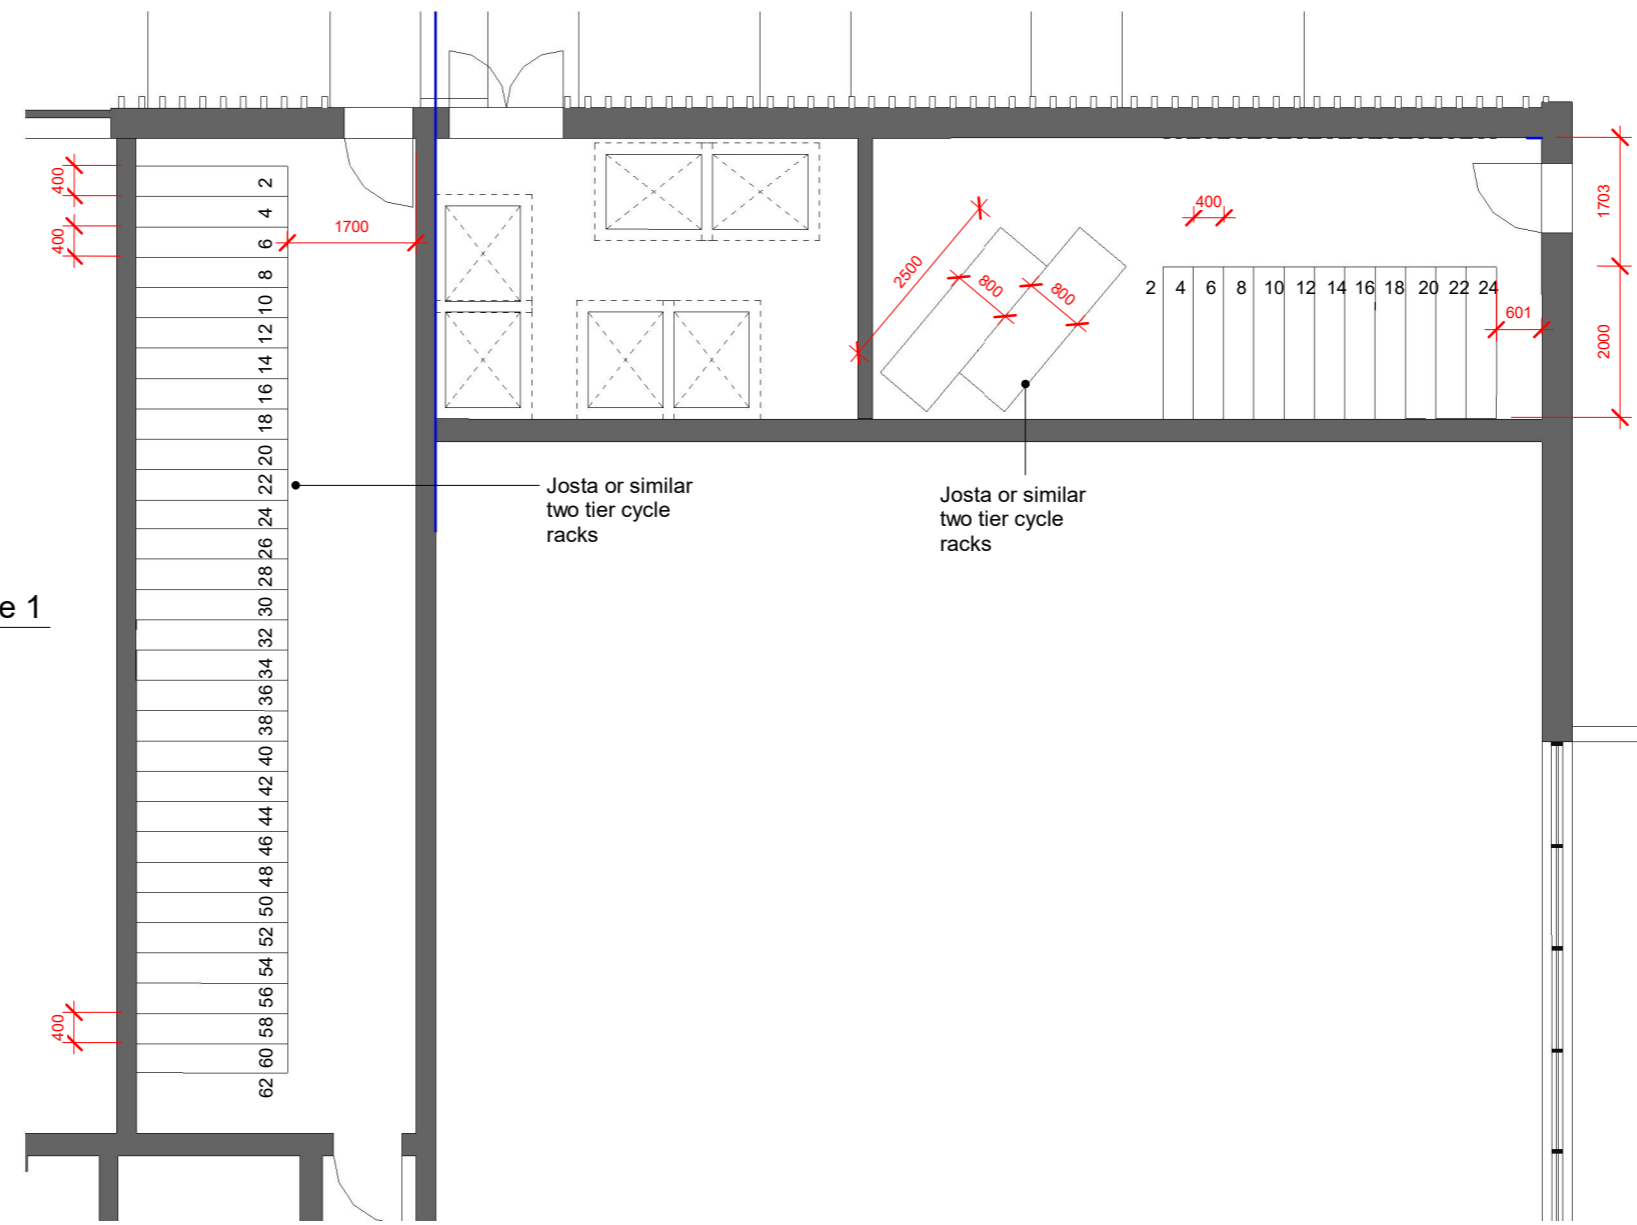

Rev	Date	By	Description
B	23/07/19	AJL	Section 73 As Proposed
A	02/12/16	AB	Cycle spaces rearranged
-	24/11/16	AB	First Issue

**Revision Schedule**

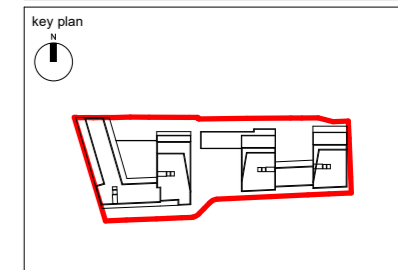

project  
 156 WEST END LANE  
 WEST HAMPSTEAD


title  
 CYCLE STORE PLANS  
 AFFORDABLE AND  
 INTERMEDIATE

drawing status PLANNING		scale 1 : 100 @ A3
contract no.	date 11/25/16	
client ref. A2 DOMINION	checked by AB	
drawn by AB	project no. P18-048	drawing number SK(GE)P230
		revision B

**Child Graddon Lewis**  
 architects & designers


**cgl**

Studio1  
 155 Commercial Street  
 Spitalfields  
 London E1 6BJ  
 T: +44 (0) 20 7539 1200  
 F: +44 (0) 20 7539 1201  
 E: hg@cgluk.com  
 www.cgluk.com

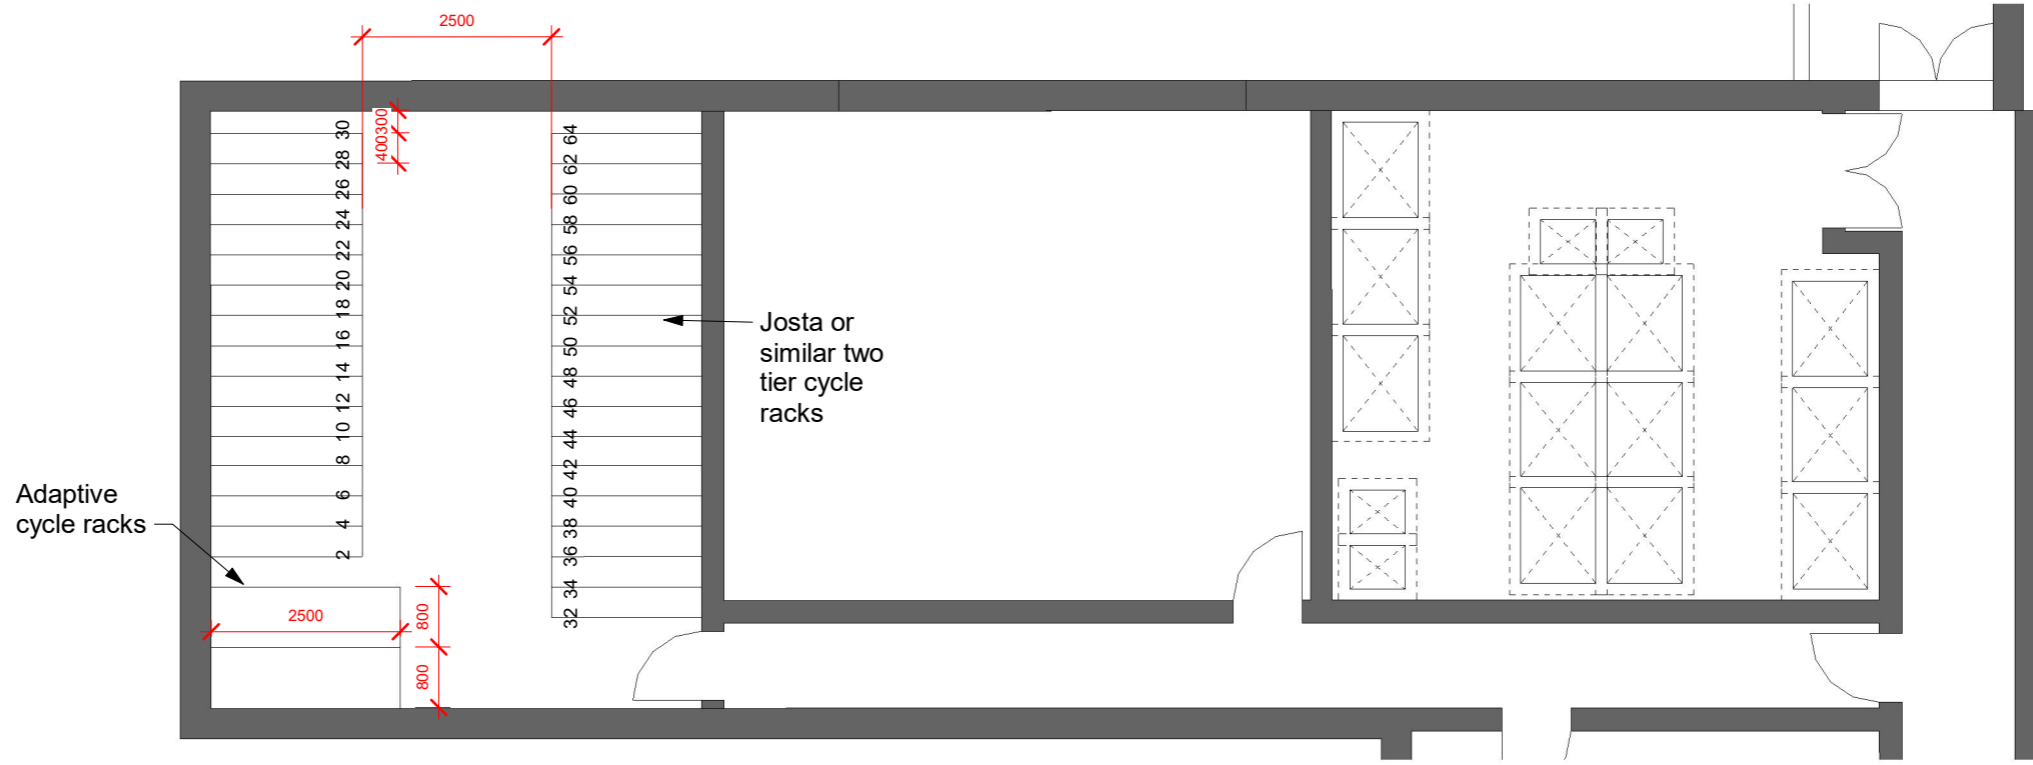

1 Cycle store plan - Private and Shared Ownership 1  
1 : 100

2 Cycle store plan - Private and Shared Ownership 2  
1 : 100

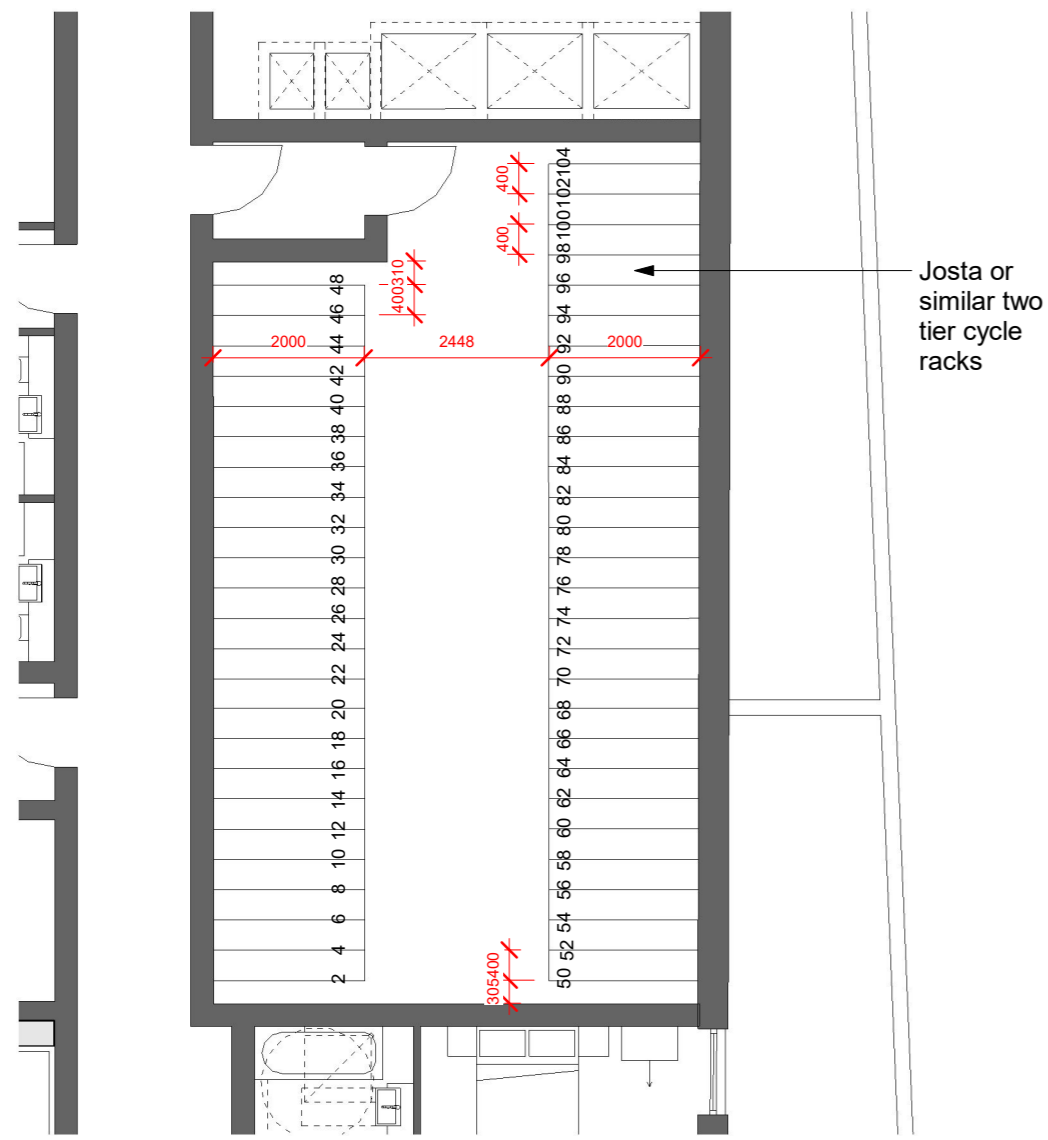


**NOTES**

- Do not scale from this drawing, except for planning purposes.
- Check all dimensions on site.
- Subject to survey.
- Subject to site inspection.
- Site boundary lines are indicative only.

Rev	Date	By	Description
B	23/07/19	AJL	Section 73 As Proposed
A	02/12/16	AB	Cycle spaces rearranged
-	24/11/16	AB	First Issue

Revision Schedule			
-------------------	--	--	--

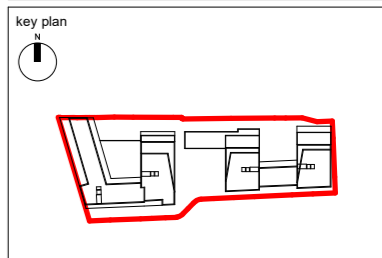

project  
156 WEST END LANE  
WEST HAMPSTEAD

title  
CYCLE STORE PLANS  
PRIVATE AND SHARED  
OWNERSHIP

drawing status PLANNING		scale 1 : 100 @ A3
contract no.	date 11/25/16	
client ref. A2 DOMINION	checked by Checker	
drawn by Author	project no. P18-048	revision B
drawing number SK(GE)P231		