

LOWER GROUND FLOOR KEY PLAN




NOTES

- Do not scale from this drawing, except for planning purposes.
- Check all dimensions on site.
- Subject to survey.
- Subject to site inspection.
- Site boundary lines are indicative only.

B	14.12.2020	DK	SO Tenure
A	13.10.2020	DK	SO to IN Tenure Change
-	12/07/19	AJL	Section 73-As proposed
Rev	Date	By	Description


Revision Schedule

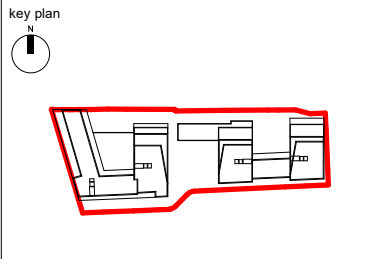


project  
156 WEST END LANE  
WEST HAMPSTEAD

title  
SHARED OWNERSHIP FLAT TYPE  
S.13

drawing status	PLANNING	
contract no.	scale	As indicated @ A3
client ref.	date	07/09/19
drawn by	checked by	Checker
project no.	drawing number	revision
P18-048	SK(GE)P412	B

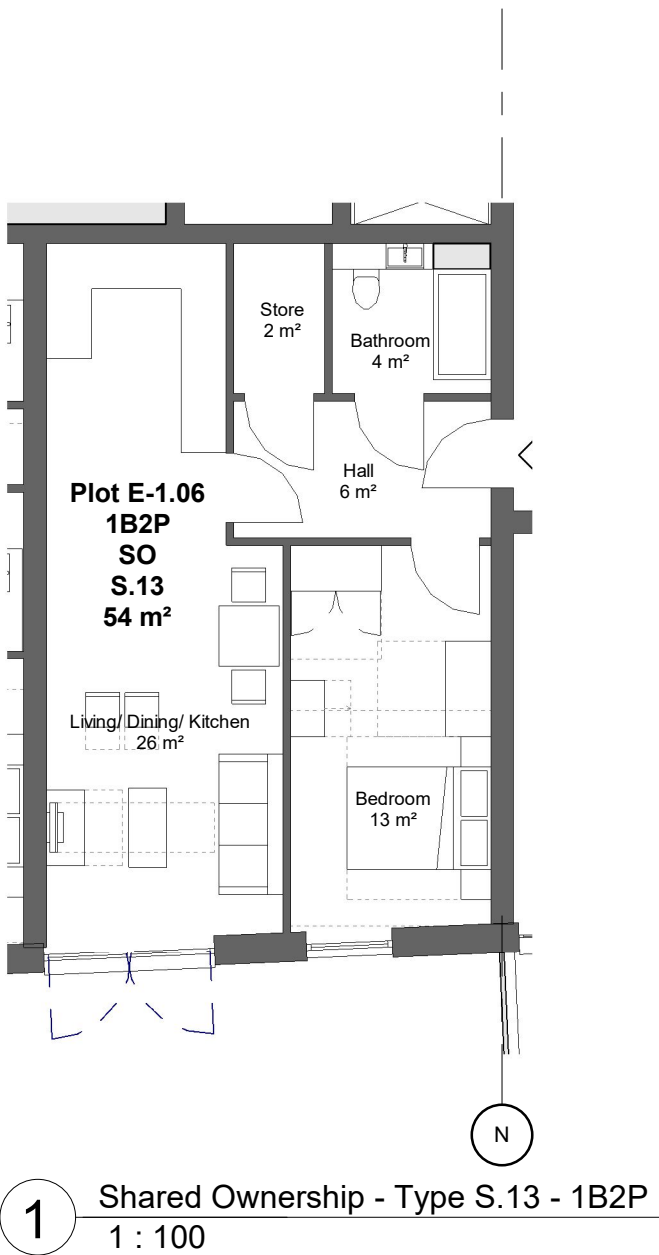


LOWER GROUND FLOOR KEY PLAN

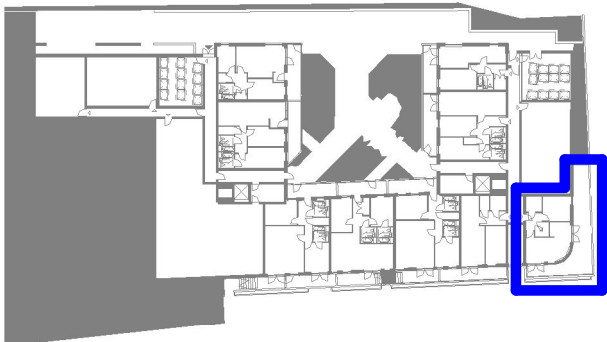

NOTES

- Do not scale from this drawing, except for planning purposes.
- Check all dimensions on site.
- Subject to survey.
- Subject to site inspection.
- Site boundary lines are indicative only.


B	14.12.2020	DK	SO Tenure
A	13.10.2020	DK	SO to IN Tenure Change
-	12/07/19	AJL	Section 73-As proposed
Rev	Date	By	Description
Revision Schedule			

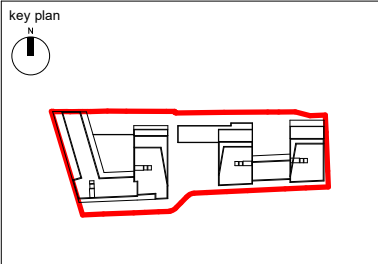

project  
156 WEST END LANE  
WEST HAMPSTEAD


title  
SHARED OWNERSHIP FLAT TYPE  
S.14

drawing status PLANNING		
contract no.	scale	As indicated @ A3
client ref. A2 DOMINION	date	07/09/19
drawn by AOD	checked by AL	
project no. P18-048	drawing number SK(GE)P413	revision B

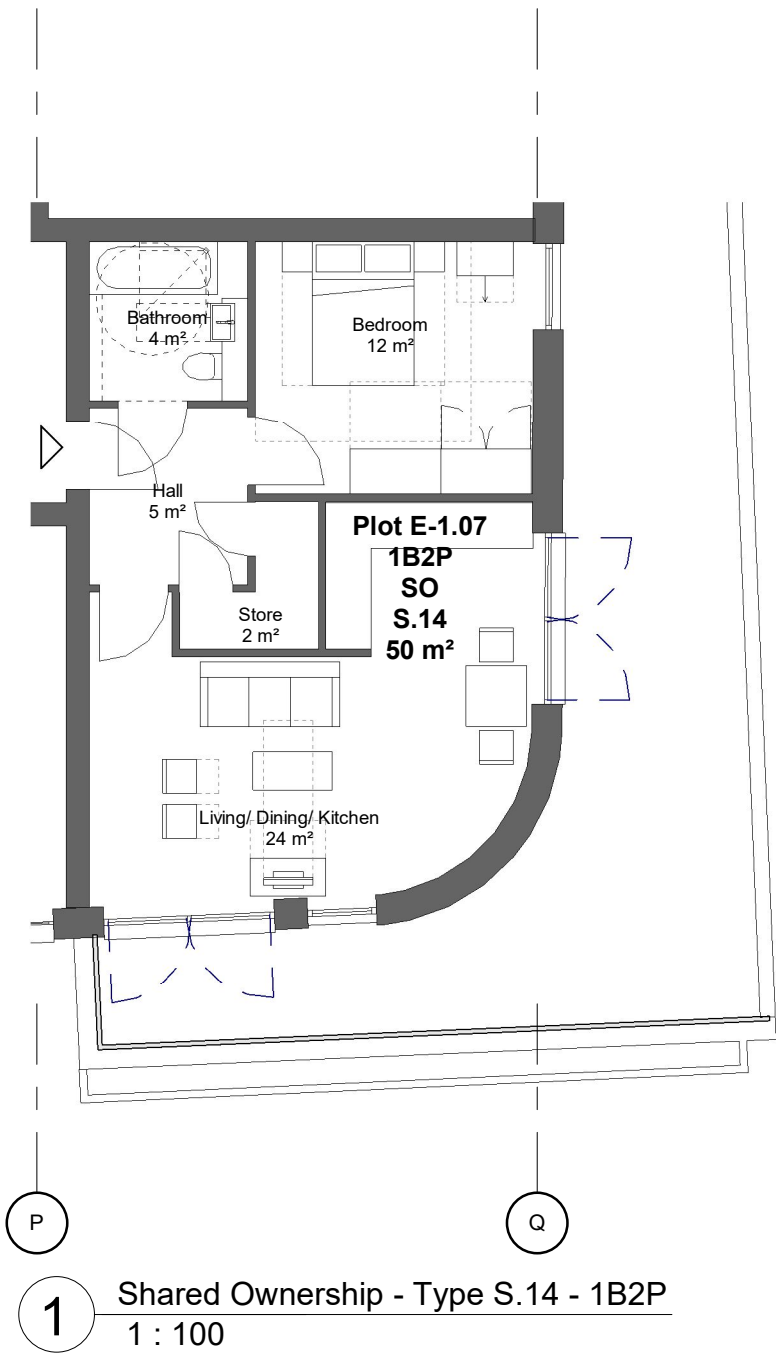

1 Shared Ownership - Type S.14 - 1B2P  
1 : 100

GROUND FLOOR KEY PLAN

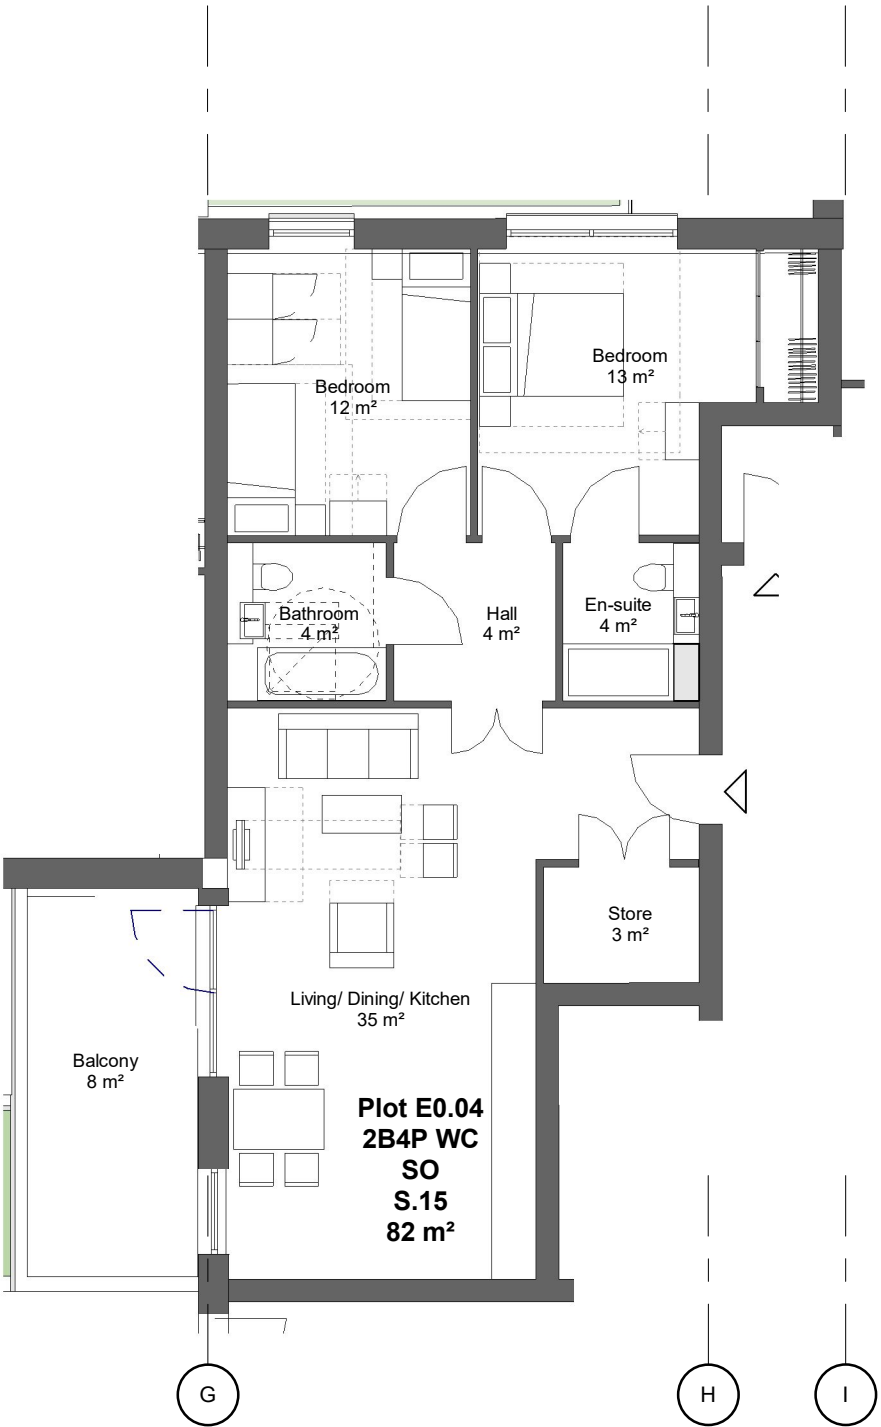


1 Shared Ownership - Type S.15 - 2B4P  
1 : 100

NOTES

- Do not scale from this drawing, except for planning purposes.
- Check all dimensions on site.
- Subject to survey.
- Subject to site inspection.
- Site boundary lines are indicative only.

B	14.12.2020	DK	SO Tenure
A	13.10.2020	DK	SO to IN Tenure Change
-	12/07/19	AJL	Section 73-As proposed
Rev	Date	By	Description
Revision Schedule			

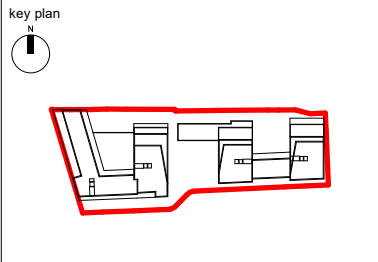


project  
156 WEST END LANE  
WEST HAMPSTEAD

title  
SHARED OWNERSHIP FLAT TYPE  
S.15

drawing status	PLANNING	
contract no.	scale	As indicated @ A3
client ref.	date	07/09/19
drawn by	checked by	AL
project no.	drawing number	revision
P18-048	SK(GE)P414	B

GROUND FLOOR KEY PLAN

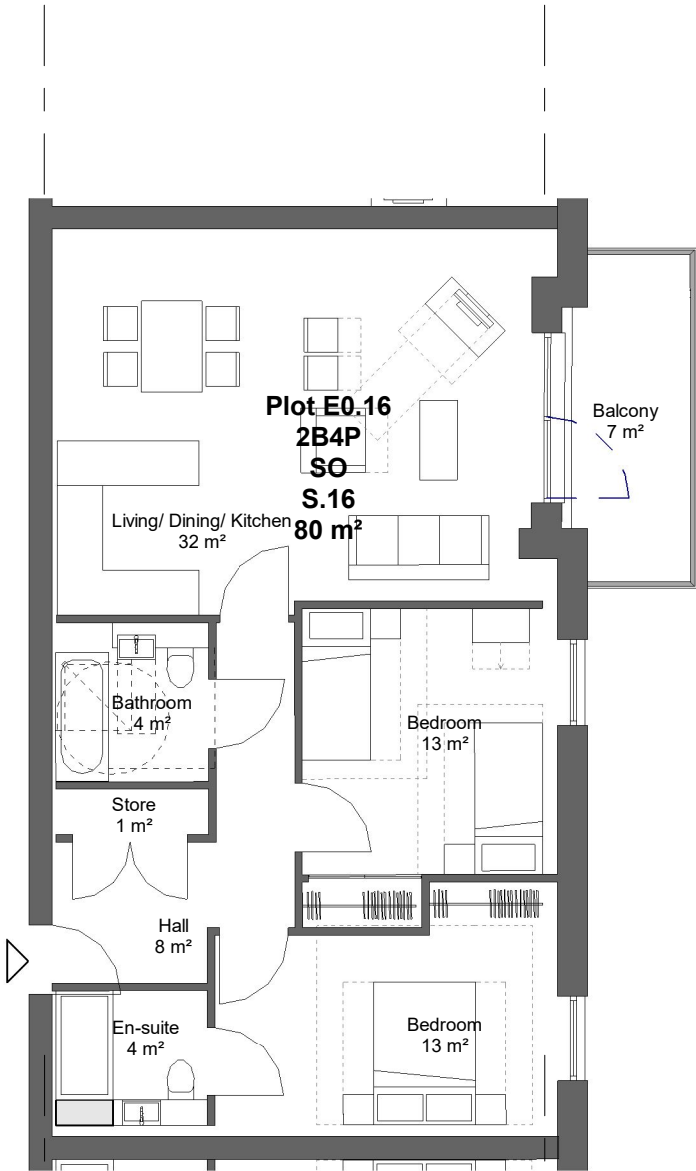


1 Shared Ownership - Type S.16 - 2B4P  
1 : 100

NOTES

- Do not scale from this drawing, except for planning purposes.
- Check all dimensions on site.
- Subject to survey.
- Subject to site inspection.
- Site boundary lines are indicative only.

B	14.12.2020	DK	SO Tenure
A	13.10.2020	DK	SO to IN Tenure Change
-	12/07/19	AJL	Section 73-As proposed
Rev	Date	By	Description
Revision Schedule			


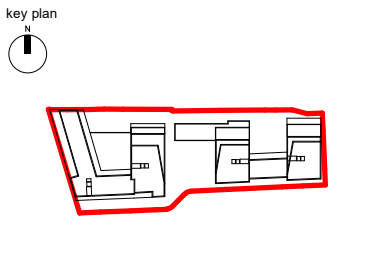


project  
156 WEST END LANE  
WEST HAMPSTEAD

title  
SHARED OWNERSHIP FLAT TYPE  
S.16

drawing status PLANNING	scale As indicated @ A3
contract no.	date 07/09/19
client ref. A2 DOMINION	checked by AL
drawn by AOD	revision B
project no. P18-048	drawing number SK(GE)P415

FIRST FLOOR KEY PLAN

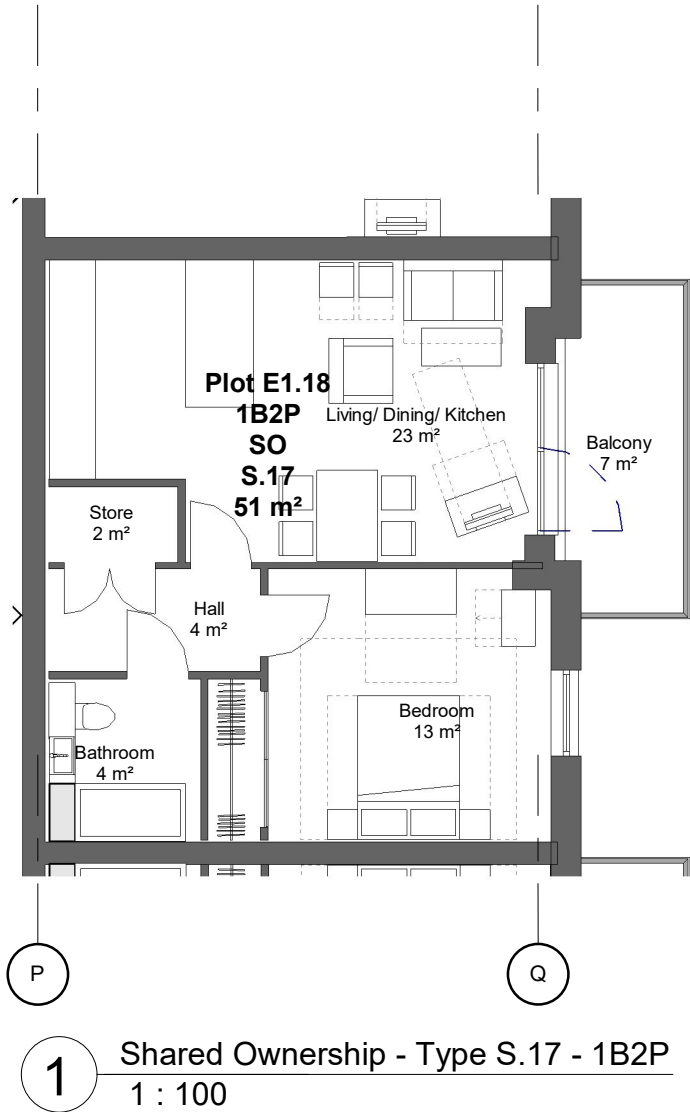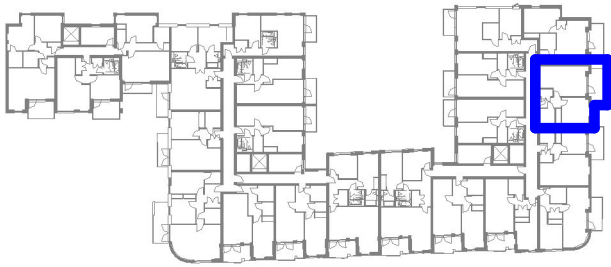


NOTES

- Do not scale from this drawing, except for planning purposes.
- Check all dimensions on site.
- Subject to survey.
- Subject to site inspection.
- Site boundary lines are indicative only.

B	14.12.2020	DK	SO Tenure
A	13.10.2020	DK	SO to IN Tenure Change
-	12/07/19	AJL	Section 73-As proposed
Rev	Date	By	Description

Revision Schedule

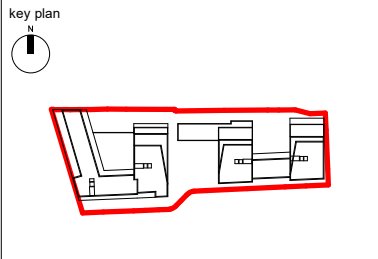

project  
156 WEST END LANE  
WEST HAMPSTEAD

title  
SHARED OWNERSHIP FLAT TYPE  
S.17

drawing status	PLANNING	
contract no.	scale	As indicated @ A3
client ref.	date	07/09/19
drawn by	checked by	AL
project no.	drawing number	revision
P18-048	SK(GE)P416	B



Child Graddon Lewis  
architects & designers

Studio 1  
155 Commercial Street  
Spitalfields  
London E1 6BJ  
T: +44 (0) 20 7539 1200  
F: +44 (0) 20 7539 1201  
E: [hq@cgluk.com](mailto:hq@cgluk.com)  
[www.cgluk.com](http://www.cgluk.com)