


4x Solar PV Panels - 10
degrees tilt, 996x1,689mm

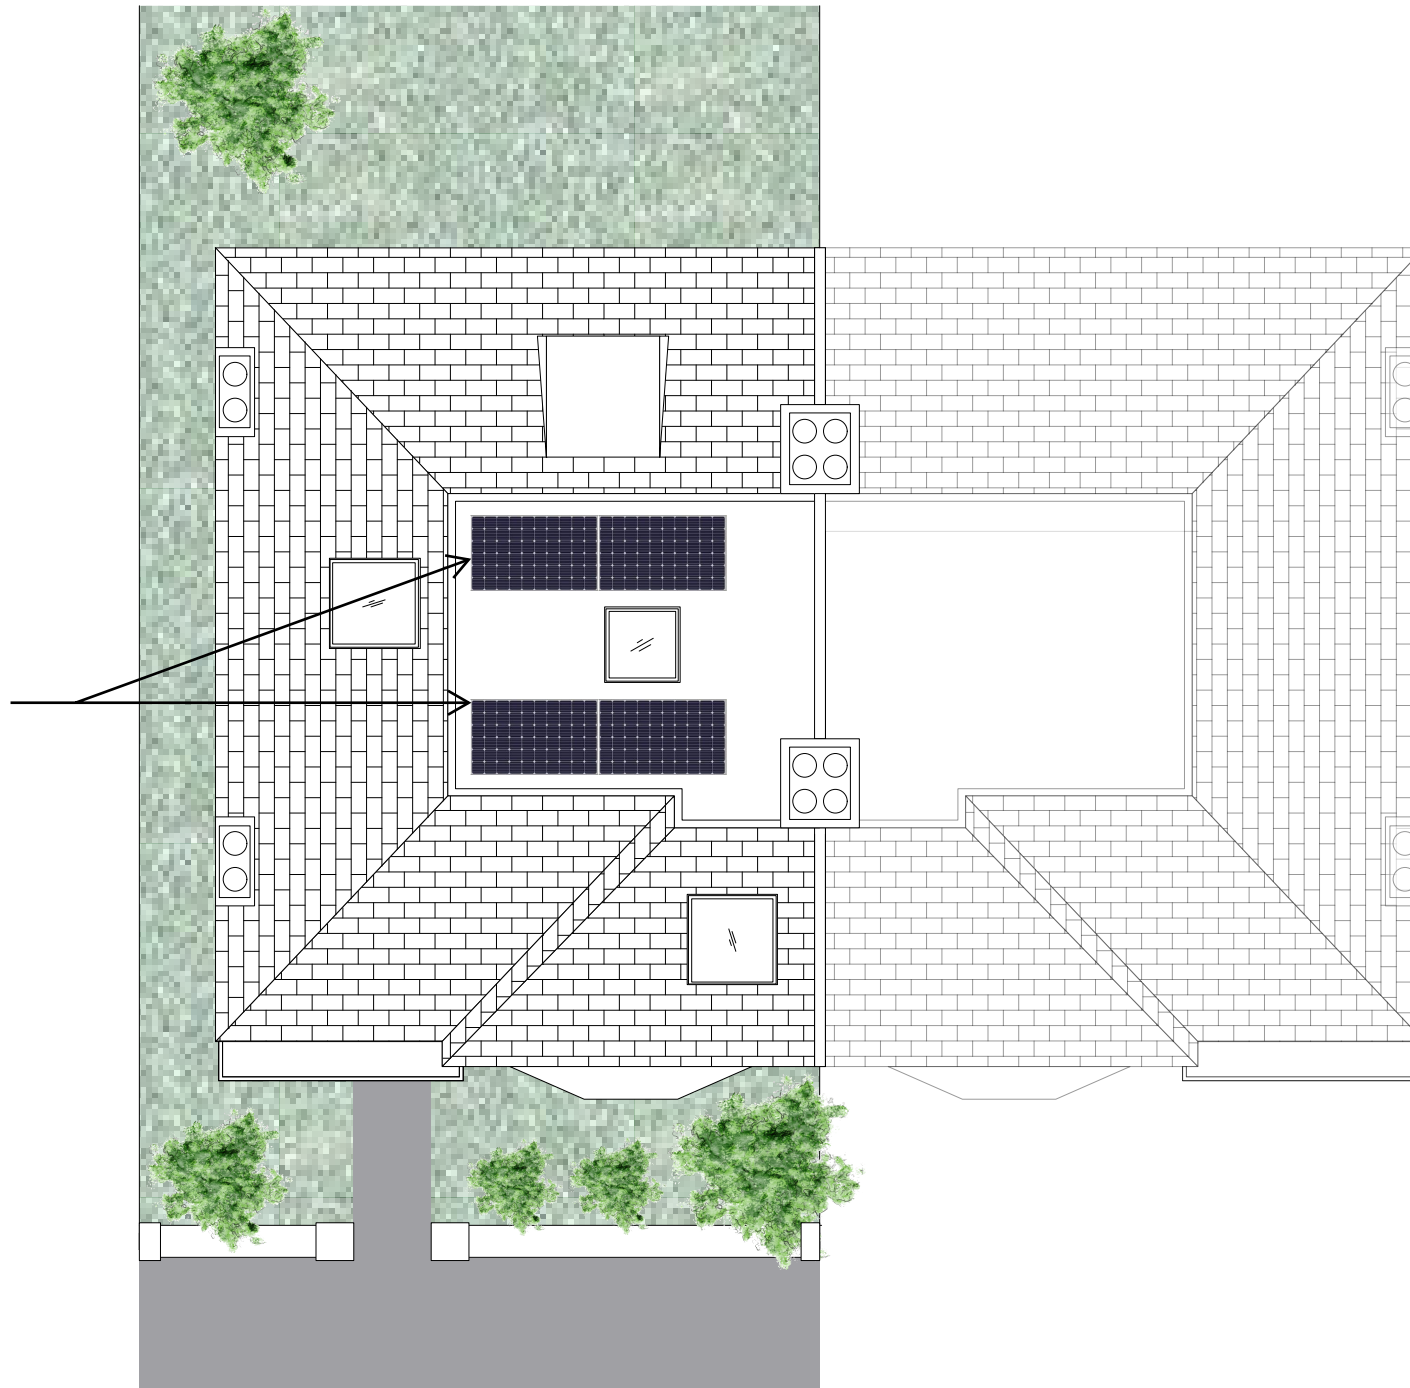

0m 0.5m 1m 2m 3m 4m

GENERAL NOTE:

Title: Proposed Roof Plan

Project: 14 Nassington Road

Scale: 1:100 @A3

Date: 12 - 01 - 2021

4x Solar PV Panels - 10
degrees tilt, 996x1,689mm



0m 0.5m 1m 2m 3m 4m

GENERAL NOTE:

Title: Proposed Front Elevation


Project: 14 Nassington Road

Scale: 1:100 @A3

Date: 12 - 01 - 2021

4x Solar PV Panels - 10 degrees tilt,
996x1,689mm, facing south (front of the property)

Height of the system from base
(ballast feet) to highest point is 309mm

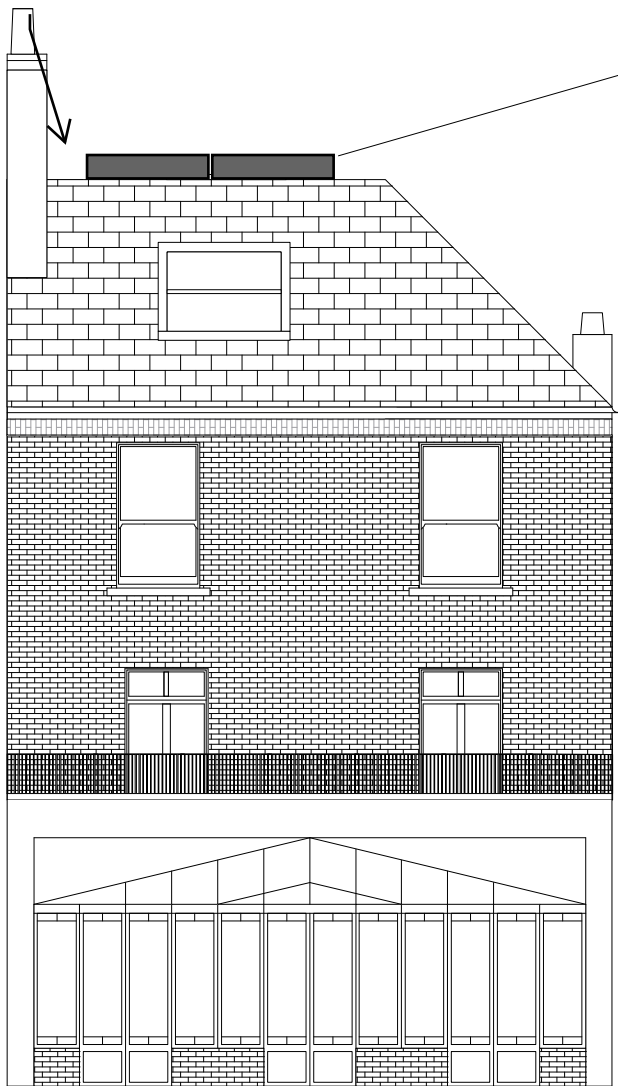

Back Elevation



Side Elevation

0m 0.5m 1m 2m 3m 4m

GENERAL NOTE:


Title: Proposed Elevations

Project: 14 Nassington Road

Scale: 1:100 @A3

Date: 25 - 05 - 21

AMIRILAN DESIGN
Unit 3 London Business Park London NW2 7AH
Tel: 02084529400 E-mail: info@amirilan.com

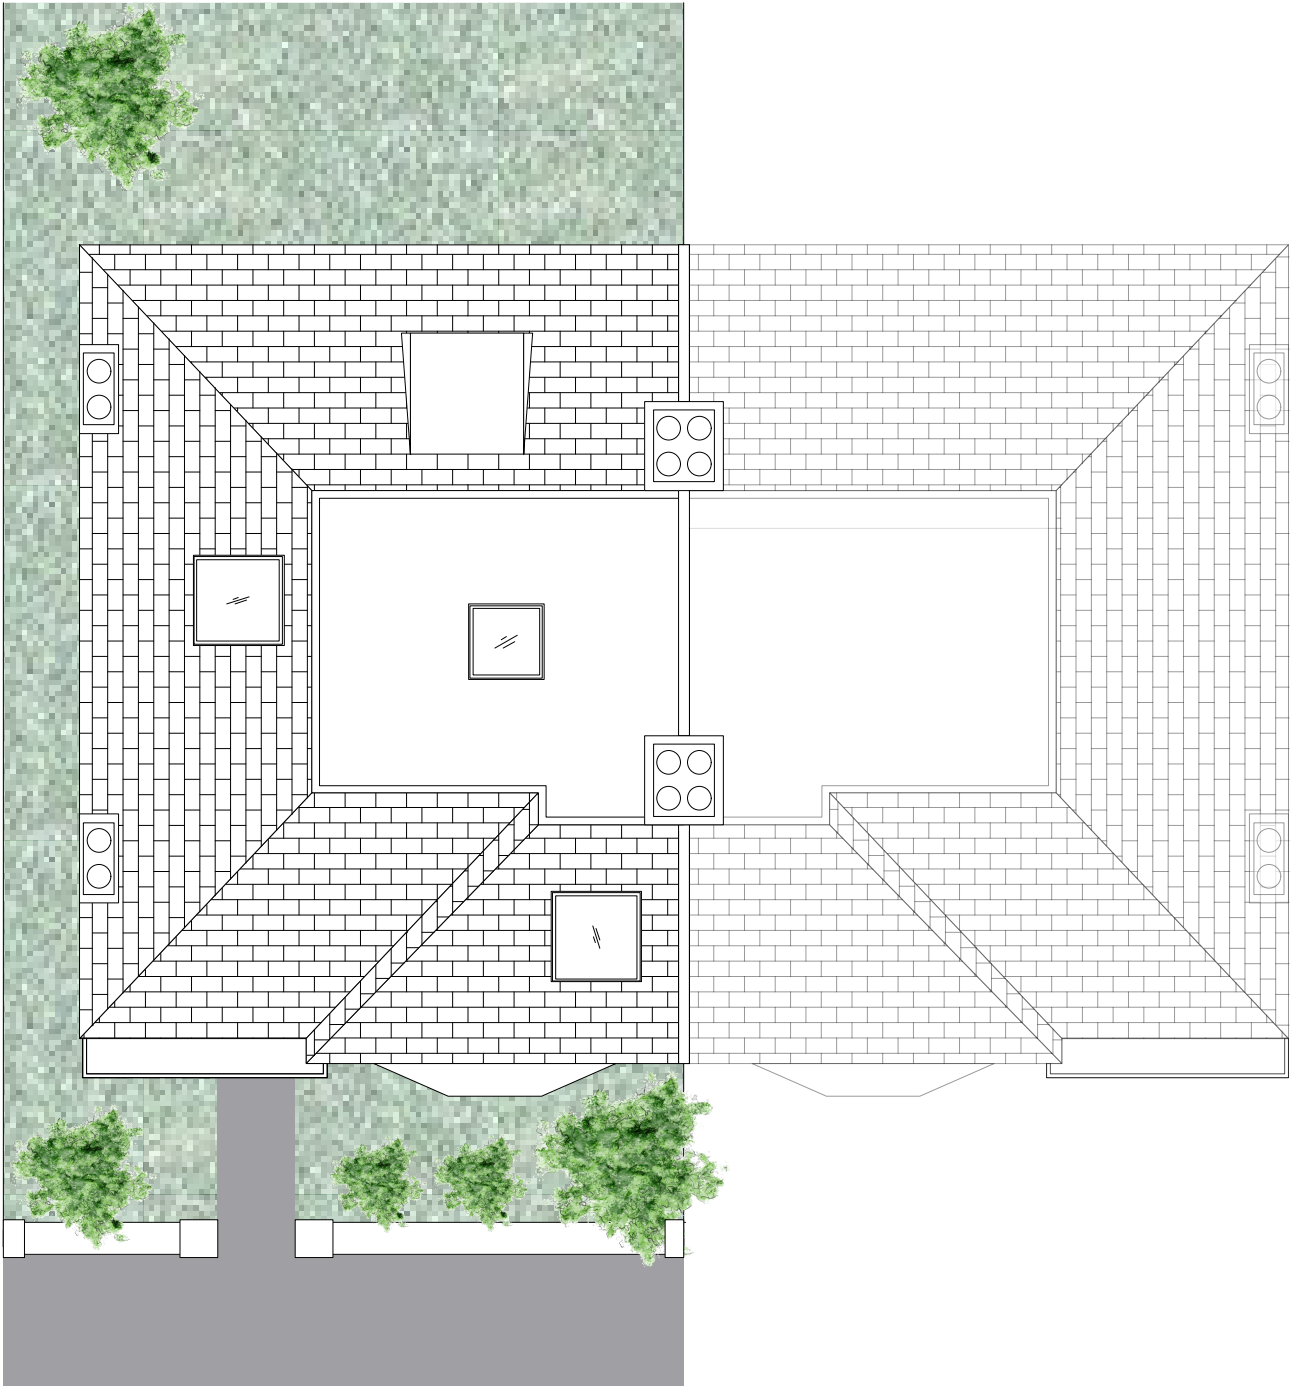

0m 0.5m 1m 2m 3m 4m

GENERAL NOTE:

Title: Existing Roof Plan

Project: 14 Nassington Road

Scale: 1:100 @A3

Date: 12 - 01 - 2021



0m 0.5m 1m 2m 3m 4m

GENERAL NOTE:


Title: Existing Front Elevation

Project: 14 Nassington Road

Scale: 1:100 @A3

Date: 12 - 01 - 2021

AMIRILAN DESIGN
Unit 3 London Business Park London NW2 7AH
Tel: 02084529400 E-mail: info@amirilan.com

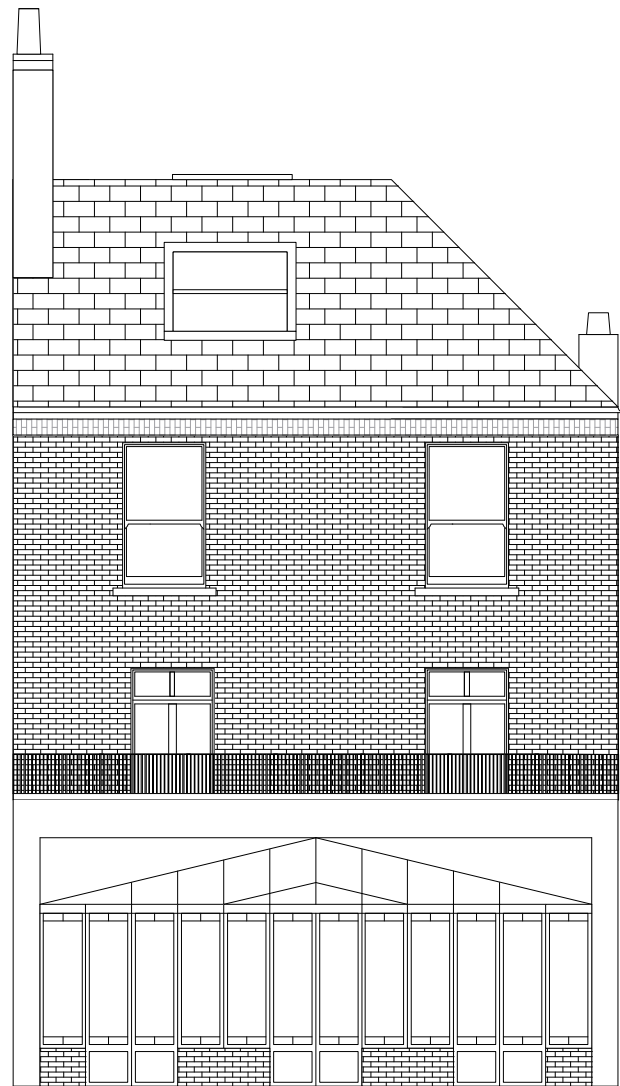

Back Elevation



Side Elevation



GENERAL NOTE:

Title: Existing Elevations

Project: 14 Nassington Road

Scale: 1:100 @A3

Date: 25 - 05 - 21