


48 Grafton Way, Bloomsbury, London W1T 5DZ

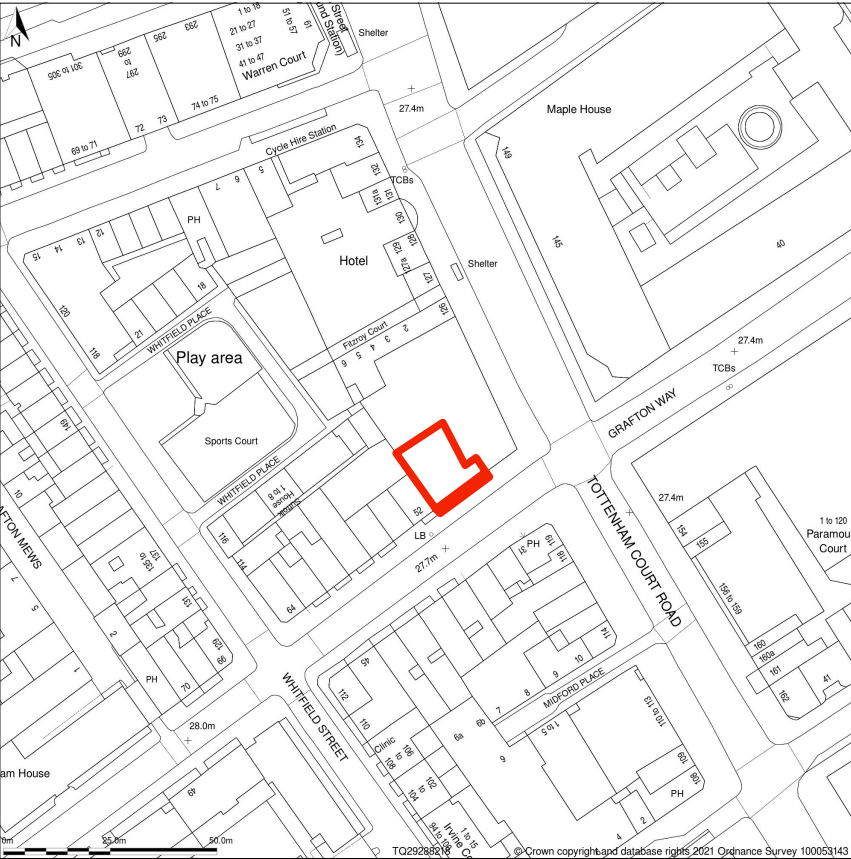

I Site Location Plan
Scale: 1:1250



Notes

-

Revision	Date	Description
-	26/03/21	Advertising consent
A	02/06/21	Revised to include external demise

Gundry + Ducker

Gundry + Ducker Architecture Ltd
3 Garrick Street
London WC2E 9BF

t +44(0)203 417 4895
info@gundryducker.com

Project	Rosa's Grafton Way		
Drawing title	Proposed Site Location Plan		
Scale	1:1250 @ A3	Drwg. No.	Rev
Date	March 2021	433_PL_00	A
Status	PLANNING		

Do not scale. All dimensions to be confirmed on site.
Information contained in this drawing is the sole copyright of the designer
and is not to be reproduced without permission.