


1 Proposed Sign 01
Scale: 1:10

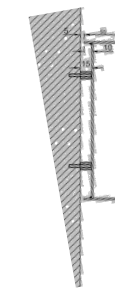

2 Proposed Sign 01 section
Scale: 1:10

SIGN 01 GENERAL SPECIFICATION


- 'ROSA'S' can letters formed of 2mm brass on 15mm spacers
- 'THAI CAFE' hand painted directly to fascia. Finish: GOLD
- Sign 01 Illuminated by IN° LED troughlight




3 Proposed Sign 02
Scale: 1:10

SIGN 02 GENERAL SPECIFICATION


- Screen printed lettering to awning fabric
- Finish: White

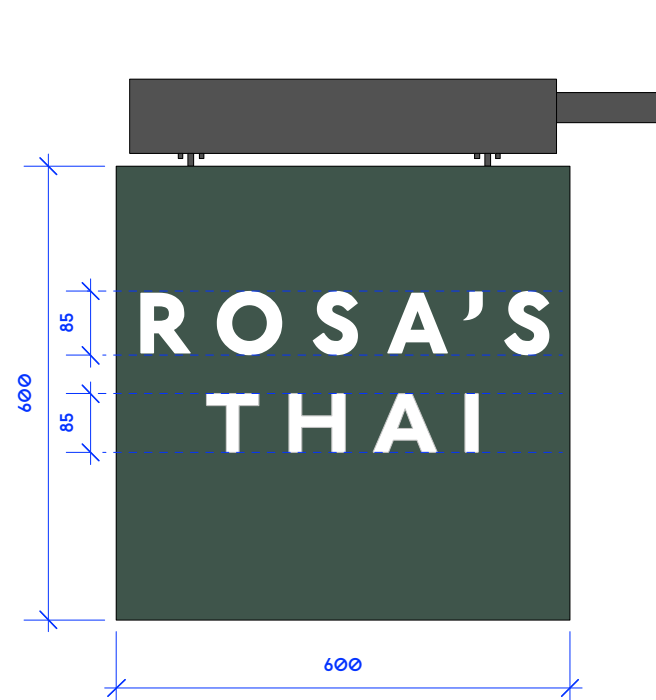

4 Proposed Sign 03 Elevation A
Scale: 1:10

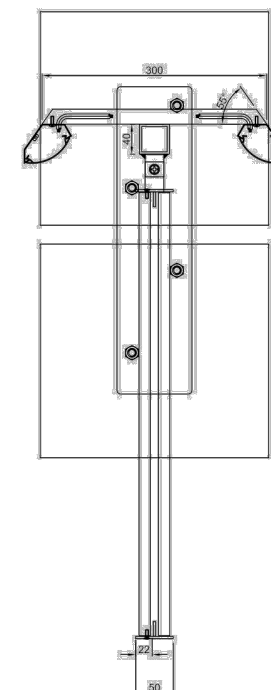

5 Proposed Sign 03 Section
Scale: 1:10

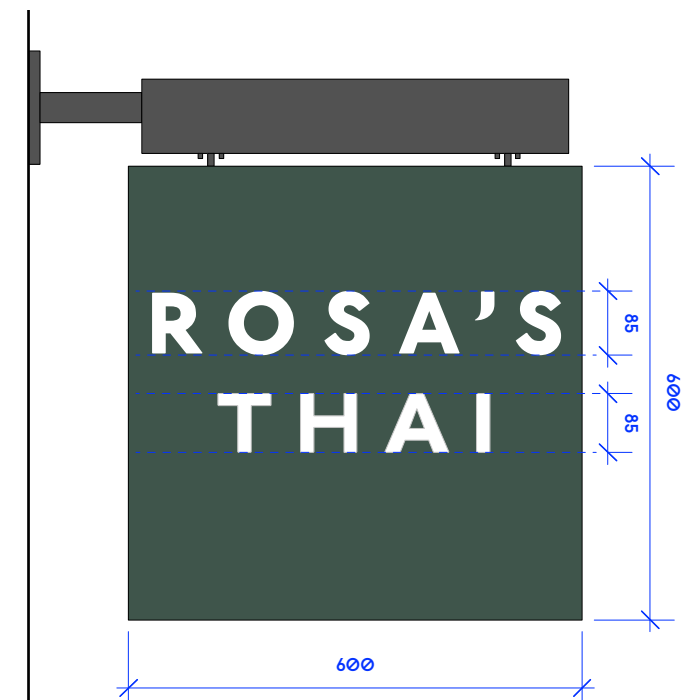

6 Proposed Sign 03 Elevation A
Scale: 1:10

SIGN 03 GENERAL SPECIFICATION

- Painted timber sign board.
- Suspended from powdercoated tubular support on circular bracket.
- Bracket fixings to be finished to match bracket
- Graphics applied to board. Finish: WHITE
- Illuminated by 2N° integrated LED troughlights with minimal profile 250 cd/m²



Notes

0m

1m

Revision	Date	Description
-	26/03/21	Advertising consent
A	02/06/21	Revised advertising consent
B	15/06/21	Revised advertising consent

Gundry + Ducker

Gundry + Ducker Architecture Ltd
3 Garrick Street
London WC2E 9BF

+44(0)203 417 4895
info@gundryducker.com

Project	Rosa's Grafton Way		
Drawing title	Proposed Signage Details		
Scale	1:10 @ A3	Drwg. No.	
Date	March 2021	433_PL_02	B
Status	PLANNING		

Do not scale. All dimensions to be confirmed on site.
Information contained in this drawing is the sole copyright of the designer
and is not to be reproduced without permission.