


ROOF: 10mm CLEAR TOUGHENED-PAR / 20mm BLACK ARGON CAVITY / 6mm CLEAR TOUGHENED-PAR - LOW-E

POLYESTER POWDER COATED ANTHRACITE GREY RAL 7016 SATIN

ALL BRUSHES AND SILICONE SEALS BLACK

SECTION A-A SCALE 1:5

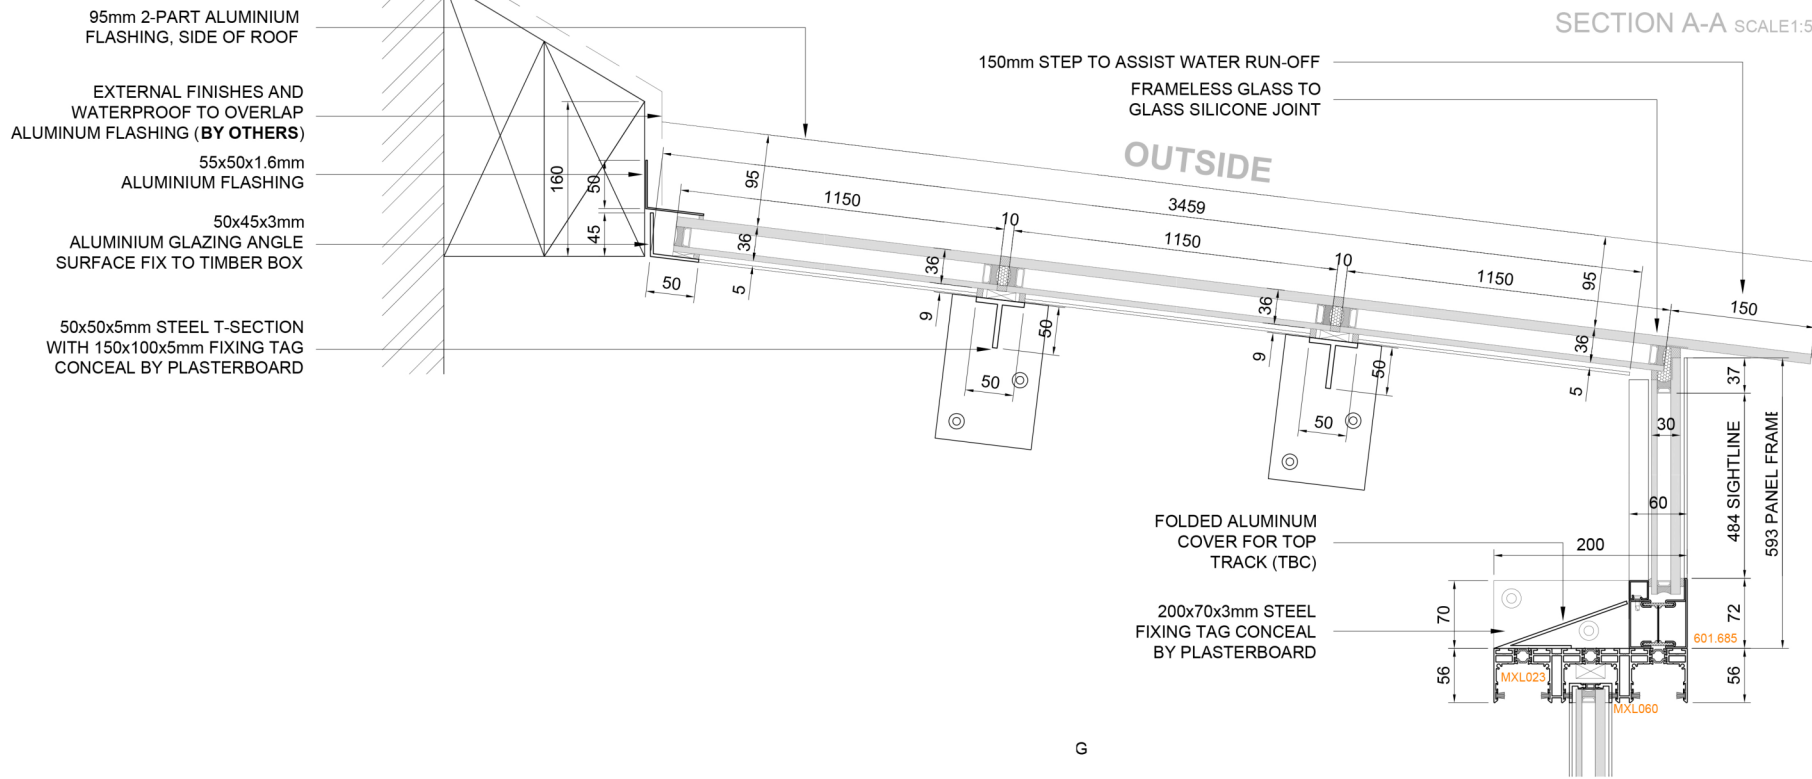

G

GLAZING ANGLE
LL

3 TAPE & BLACK

L BY PLASTERBOARD

MAXLIGHT



Unit 1, Victoria Industrial Estate
Victoria Road W3 6UJ
T: 020 8896 0700
www.maxlight.co.uk

Revision / Date / Comments	
0	31.05.2018 FIRST ISSUE

Project
11 TANZA ROAD, LONDON NW3 2UA
GROUND FLOOR

Title
GLASS ROOF SECTION A-A & B-B DETAILS

Drawn by Daniele Chiaro	Scale
Survey by Nick Mihai	1:5 @ A3
Site contact	Project ref:
	2078
	05