



These drawings have been prepared for the purpose of obtaining planning permission only. Use of these drawings for any other purpose will be subject to planning conditions. Rights of Copyright in the drawings are reserved. No liability is accepted for any errors or omissions. All dimensions and levels shown are to be treated as site. Prepared by site are subject to amendment as a result of the requirements of existing laws, rules, and standards by relevant agencies.

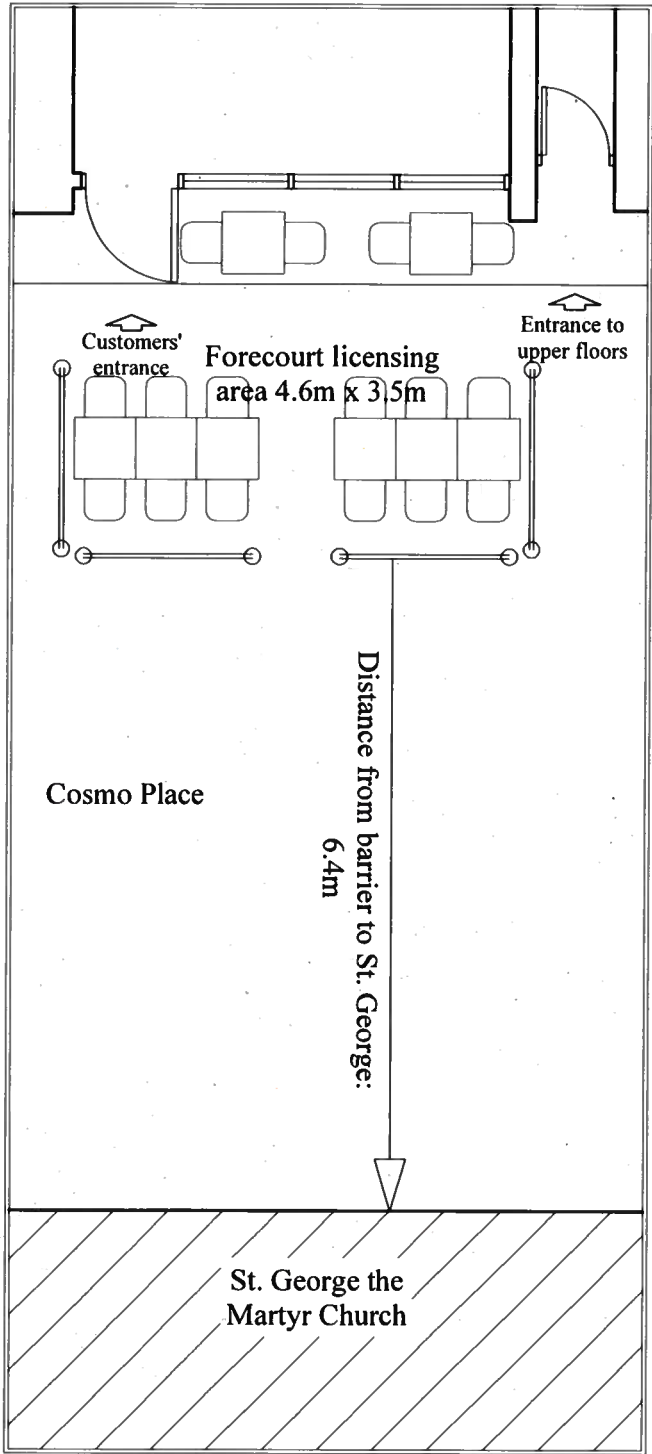

DRAWING OF PROPOSED

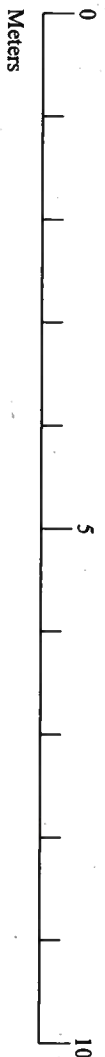

man & man P I A N N I N G		PROJECT 13 COSMO PLACE LONDON W1H 3NP	
Jury St, Amersham Buckinghamshire London, MK12 3BT		TITLE FORECOURT SEATING	
DATE FEBRUARY 2019		SCALE 1:500 A3	
DRAWING NO. MM19-231-01		DRAWN BY SMD	

PLANNING

Revised Plan.