


PROPOSED TIMBER SCREEN 1:5 @A1 OR 1:10 @A3

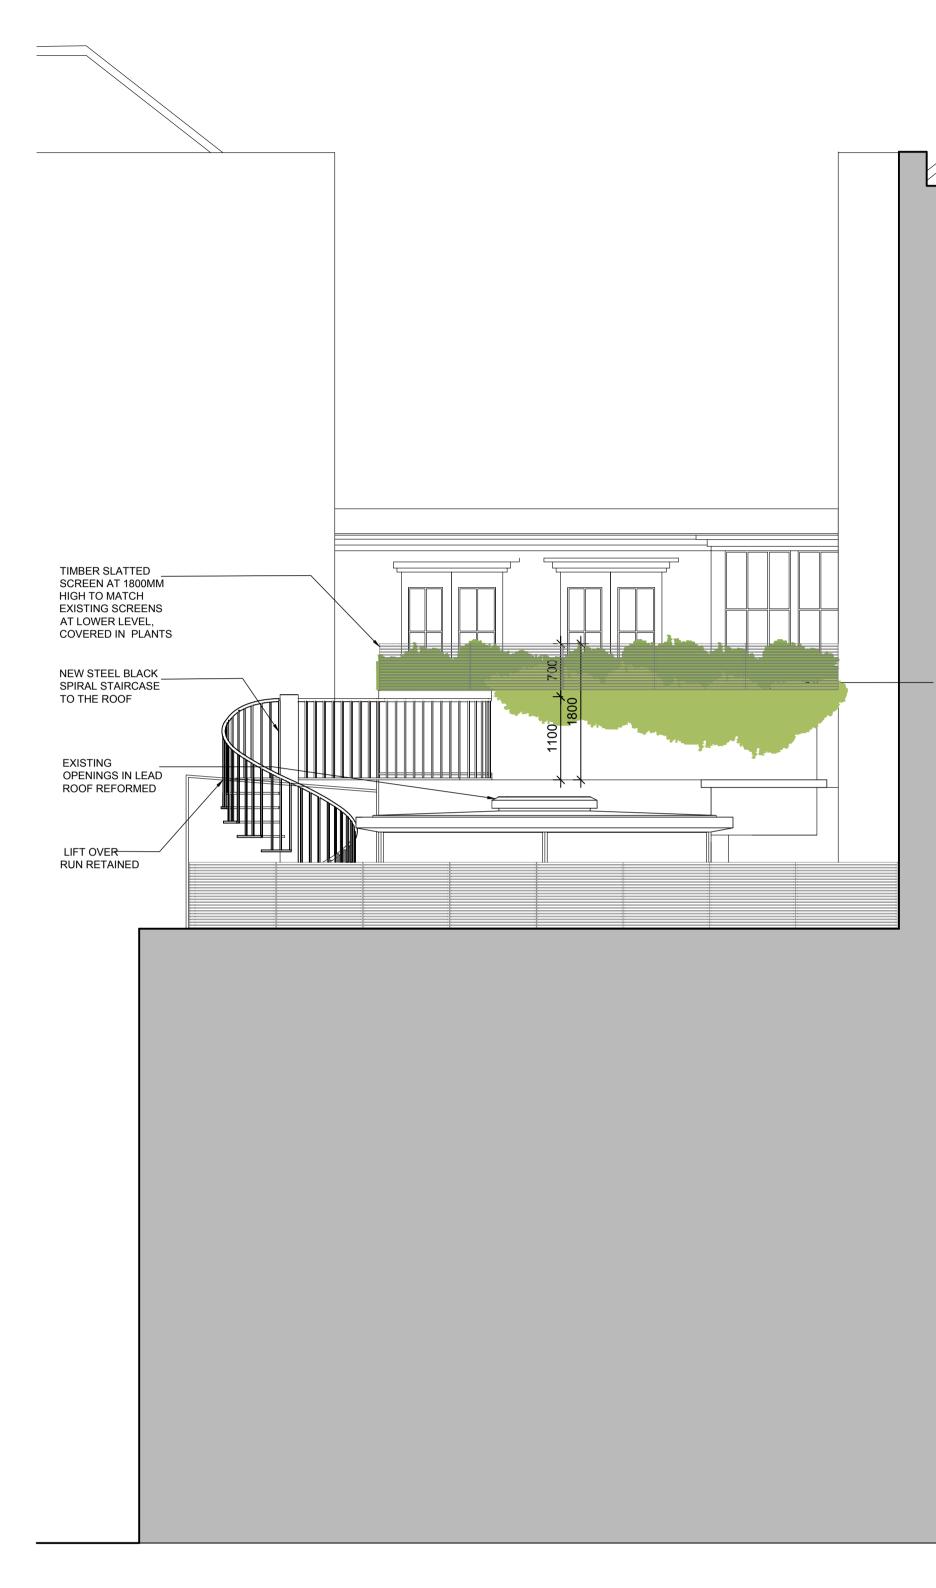

PROPOSED 1:50 @A1 OR 1:100 @A3

0 1 2 3 4 m

30

CONTRACTOR IS TO CHECK AND VERIFY ALL BUILDING AND SITE DIMENSIONS, LEVELS AND SEWER INVERT LEVELS AT CONNECTION POINTS BEFORE WORK STARTS THIS DRAWING IS TO BE READ AND CHECKED IN CONJUNCTION WITH ENGINEERS AND OTHER SPECIALIST DRAWINGS THE DRAWING AND THE WORKS DEPICTED ARE THE INTELLECTUAL PROPERTY OF INK BESPOKE LIMITED

NOTE

METAL PLANTERS TO CREATE BOUNDARY TREATMENTS FOR — PROTECTION FROM FALLING AND EVERGREEN PLANTING TO SCREEN GARDEN

FOR INFORMATION ONLY

A	JULY 2018	LIFT OVERRUN RETAINED							
UNIT 4, 101 UNION STREET LONDON, SE1 0LQ www.inkbespoke.com project@inkbespoke.com									
PROJE 343		ROY SQ	UA	RE					
DRAWI	NG TITLE								
PR	OPO	SED E	ΙF	\sim	AΤ	IO	N		
		-				_		~	
IIN	(IBER	SCRE	E	NL	JF	IA	۱L	S	
drawing number 3435 - (P1) - 1000						REVISION			
SCALE						ISSUE DATE			
1:50			2017-09-1						
PROJE	CT STATUS					DRA	WN BY		
STAGE 4					MC				
						CHE KS	CKED	BY	