

This drawing is protected under Copyright and at no time must any portion of this drawing be reproduced or copied in anyway without the permission of Morgan Lovell.

All dimensions must be checked on site and NOT scaled from this drawing.

SUBJECT TO SITE SURVEY
CHECK SURVEY UNDERTAKEN ONLY
BUILDING PARAMETERS TAKEN FROM DRAWINGS PROVIDED
BUILDING PARAMETERS TAKEN FROM AS BUILT DRAWINGS PROVIDED

Rev	Revision	By	Date
P1	FIRST ISSUE	cp	06.04.21

PRE-CONTRACT

Morgan Lovell

16 Noel Street London W1F 8DA
T: 0207 734 4466 F: 0207 734 2968 E: contact@morganlovell.com
W: <http://www.morganlovell.com>

Client

Great Portland Estates

Project
187 Tottenham Court Road
London
W1T 7PQ


Title

Ground Floor - Shop Front LOCATION PLAN

Scale	Date	Designer/Drawn By	Checked By / Date
1:1250 @ A2	May 21	CP	NB

Drawing Number

Project No.	Floor	Drawing No.	Rev
ML4202	0G	502	P1

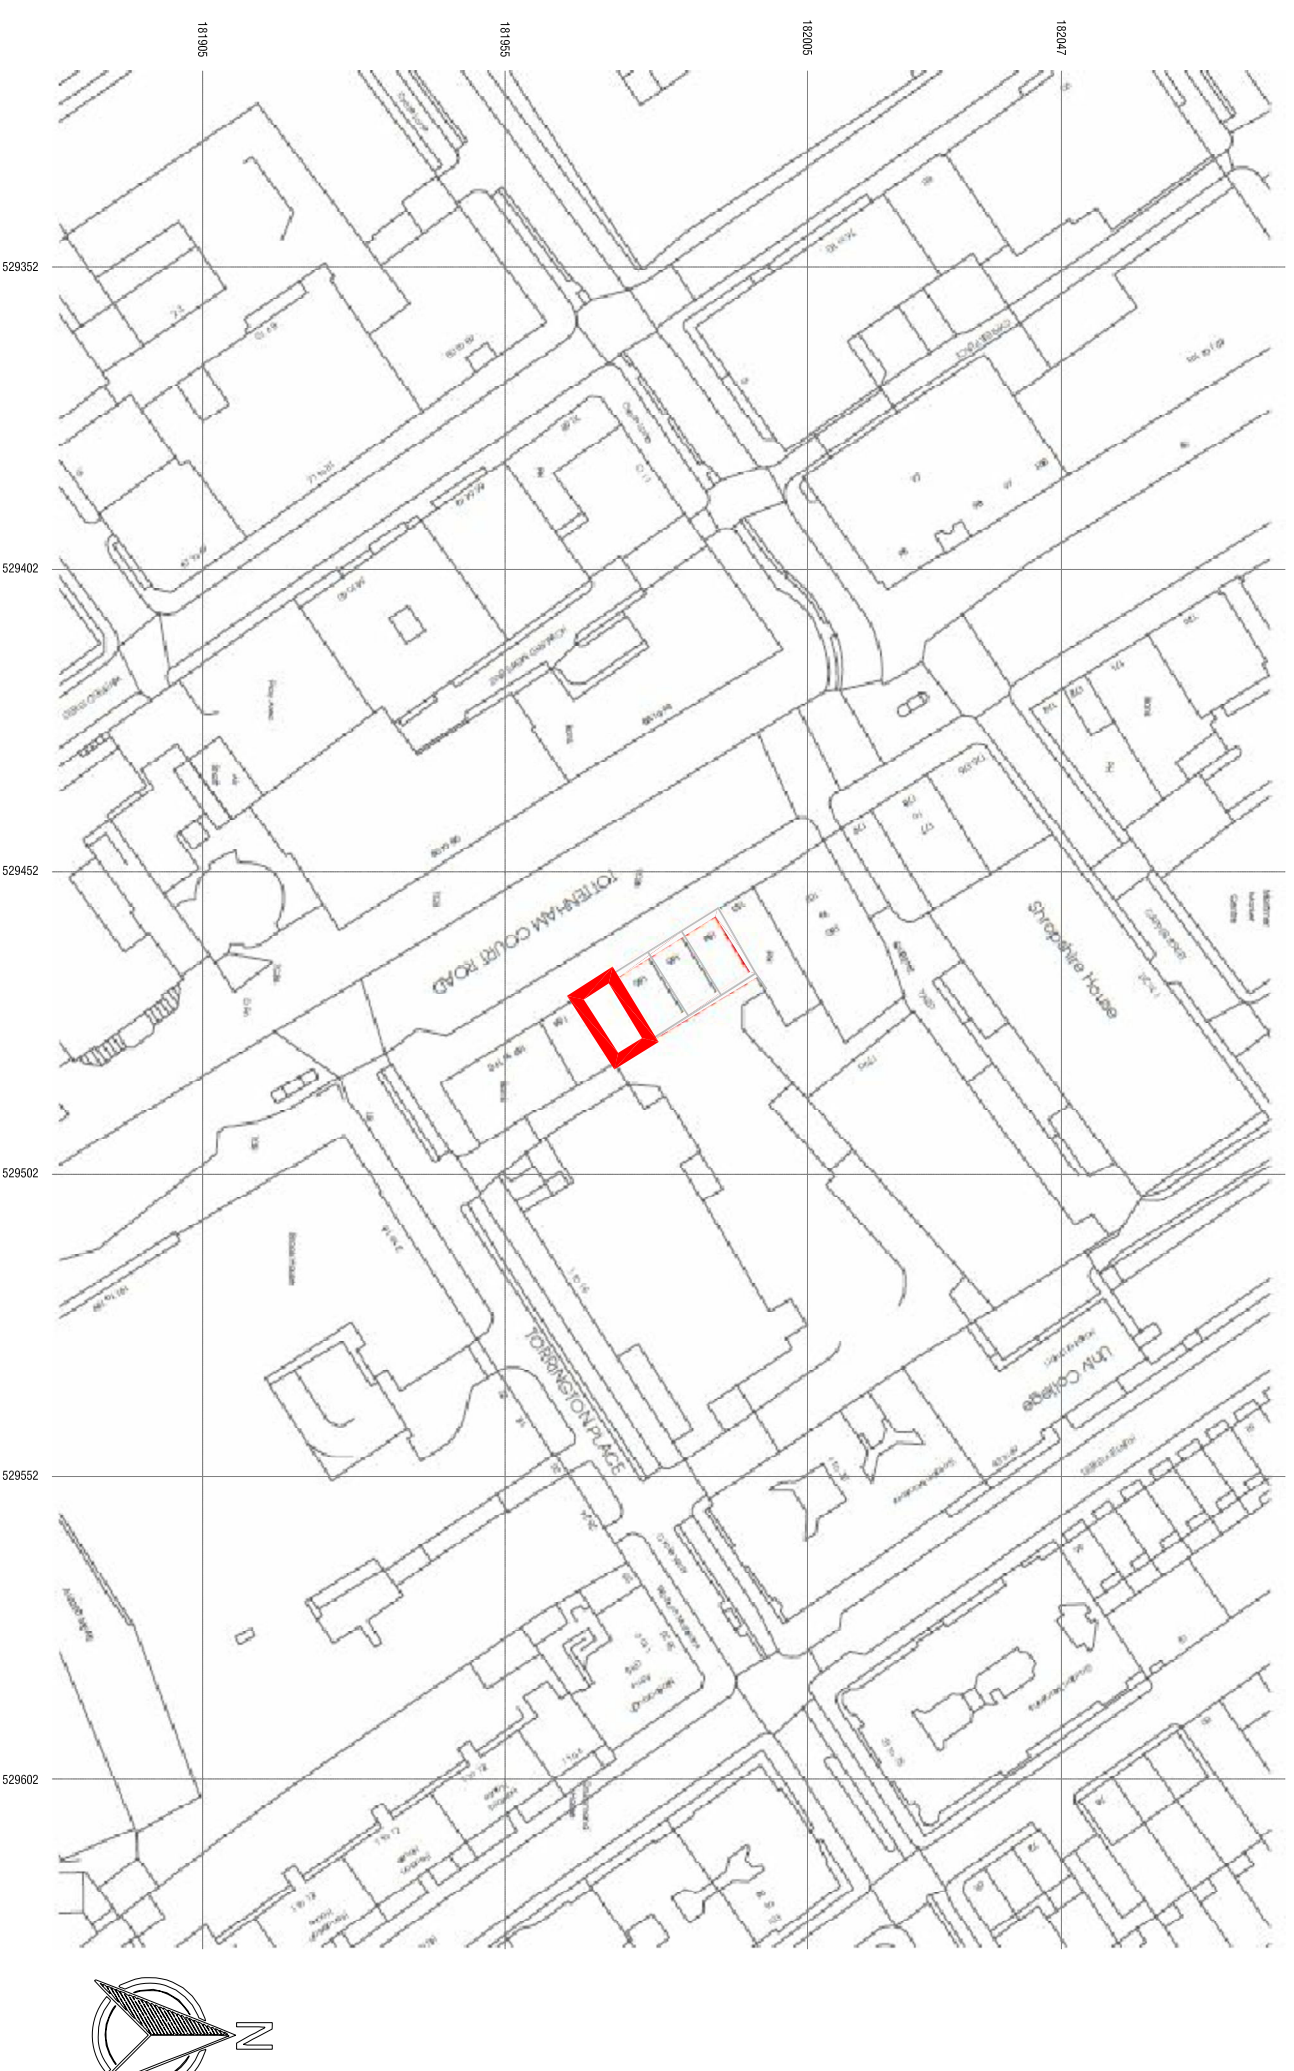

Produced on 17 May 2021 from the Ordnance Survey National Grid. Coordinates and dimensions are given in metres and are accurate to the nearest millimetre. This drawing is for information only and does not constitute a contract. It is the responsibility of the client to ensure that the drawing is used for the correct purpose. All dimensions must be checked on site and NOT scaled from this drawing. Data source: Ordnance Survey, 12 May 2021. Licence reference: 100044153.

