



Proposed plans & elevations have been prepared on the basis of drawings 19.07.1634 produced by Sterlingtemple and provided by T4 to Delta Bravo

19 07.1634 produced by Sterlingtemple and provised by 191 by Deall Claid.

Della Bravo Ltd accept no liability for the accuracy or completeness of the original drawings. "As-built" unit must be checked against the drawings prior to any works.

Della Bravo Group Ltd copyright. This drawing shall not be reproduced without express written permission from DBG.
Della Bravo Group accept no responsibility of liability for drawing alterations carried out by others and have not checked such alterations.
This drawing shall not be scaled to ascertain and dimensions.

Asbestos survey required prior to commencement.

Contractor/Structural Engineer to confirm load bearing walls.


GROSS INTERNAL FLOOR AREA

Ground Floor: 53.5m² [575 ft²]

GENERAL LEGEND EXISTING WALLS 77777 EXISTING PARTITIONS

BUILDING IN CONSERVATION AREA

ANY DISCREPANCIES ON THIS DRAWING ARE TO BE NOTIFIED TO THE DESIGNER IMMEDIATELY

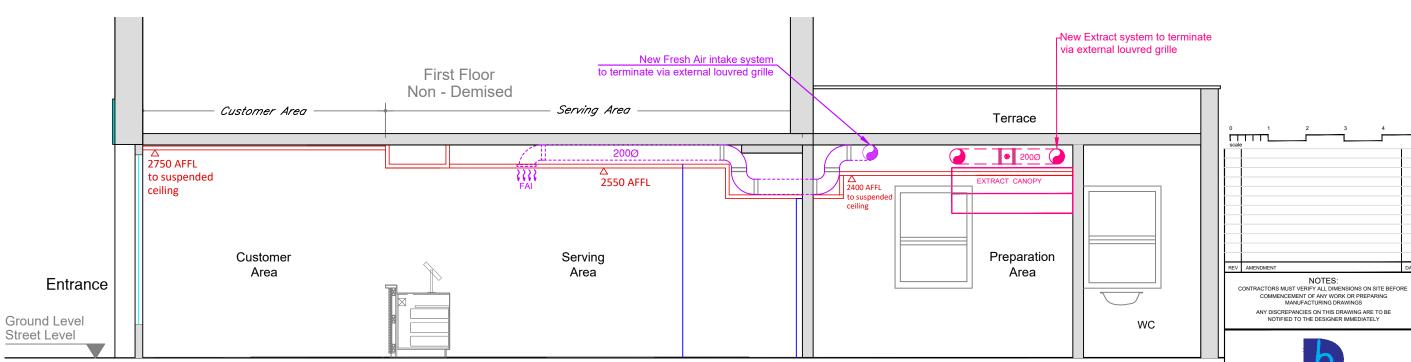

Section Y - Y'
Scale 1:50 @A3 / 1:25@A1

