


DELTA BRAVO GROUP LTD NOTES:
 Proposed plans & elevations have been prepared on the basis of drawings: 19.07.1634 produced by Sterlingtemple and provided by T4 to Delta Bravo Ltd.
 Delta Bravo Ltd accept no liability for the accuracy or completeness of the original drawings. "As-built" unit must be checked against the drawings prior to any works.
 Delta Bravo Group Ltd copyright. This drawing shall not be reproduced without express written permission from DBG.
 Delta Bravo Group accept no responsibility or liability for drawing alterations carried out by others and have not checked such alterations.
 This drawing shall not be scaled to ascertain any dimensions.
 Asbestos survey required prior to commencement.
 Contractor/Structural Engineer to confirm load bearing walls.



GROSS INTERNAL FLOOR AREA
Ground Floor: 53.5m² [575 ft²]

GENERAL LEGEND	
	EXISTING WALLS
	EXISTING PARTITIONS
	ceiling height
	suspended ceiling height
	existing beam height
	window sill & head height

BUILDING IN CONSERVATION AREA

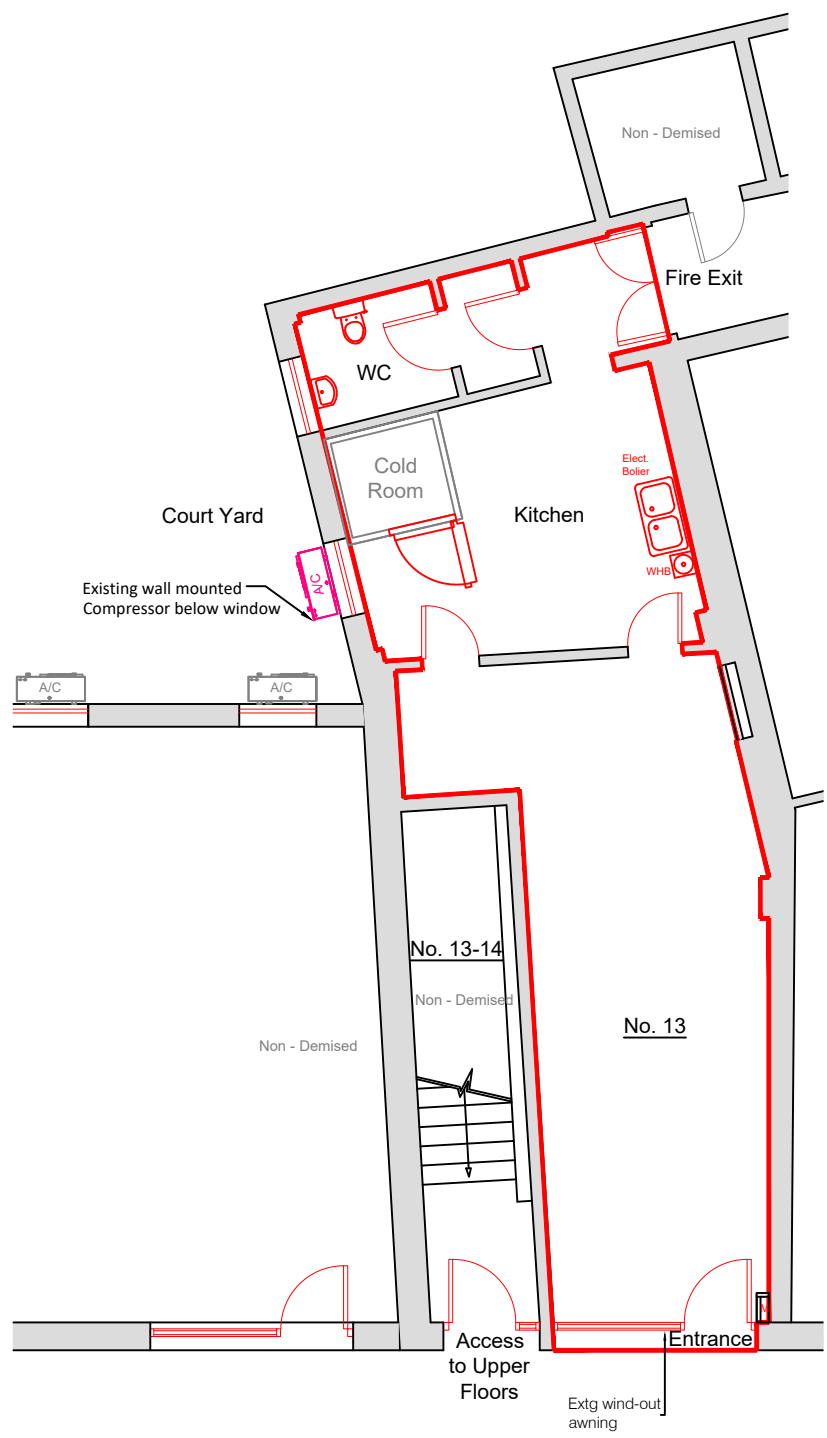

EXISTING GROUND FLOOR
 Scale 1:50 @A1 / 1:100@A3

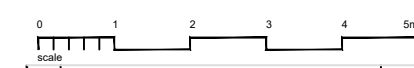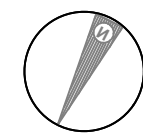

REV	AMENDMENT	DATE

NOTES:
 CONTRACTORS MUST VERIFY ALL DIMENSIONS ON SITE BEFORE COMMENCEMENT OF ANY WORK OR PREPARING MANUFACTURING DRAWINGS
 ANY DISCREPANCIES ON THIS DRAWING ARE TO BE NOTIFIED TO THE DESIGNER IMMEDIATELY

DELTA BRAVO LIMITED
DESIGN • CONSTRUCTION • SHOPFITTING • PROJECT MANAGEMENT

Academy House
 London Road
 Camberley
 Surrey
 GU15 3HL

CLIENT
 T4

PROJECT
 13 Warren Street,
 London, W1T 5LH

TITLE
 EXISTING FOOR PLAN

SCALE @ A1	DRAWN BY	DATE
1:50/ 1:100	M W	16.06.21

DRAWING No	REVISION
DB515- EX01	