



- 1. Do not scale off this drawing.
- 2. Any discrepancies to be referred to the Architect.
- 3. This drawing is to be read in conjunction with all relevant specifications and other drawings issued by the Architect, and other specialists.
- 4. This drawing is copyright and is not to be reproduced without Gunn Associates permission.
- 5. IF IN DOUBT, ASK.

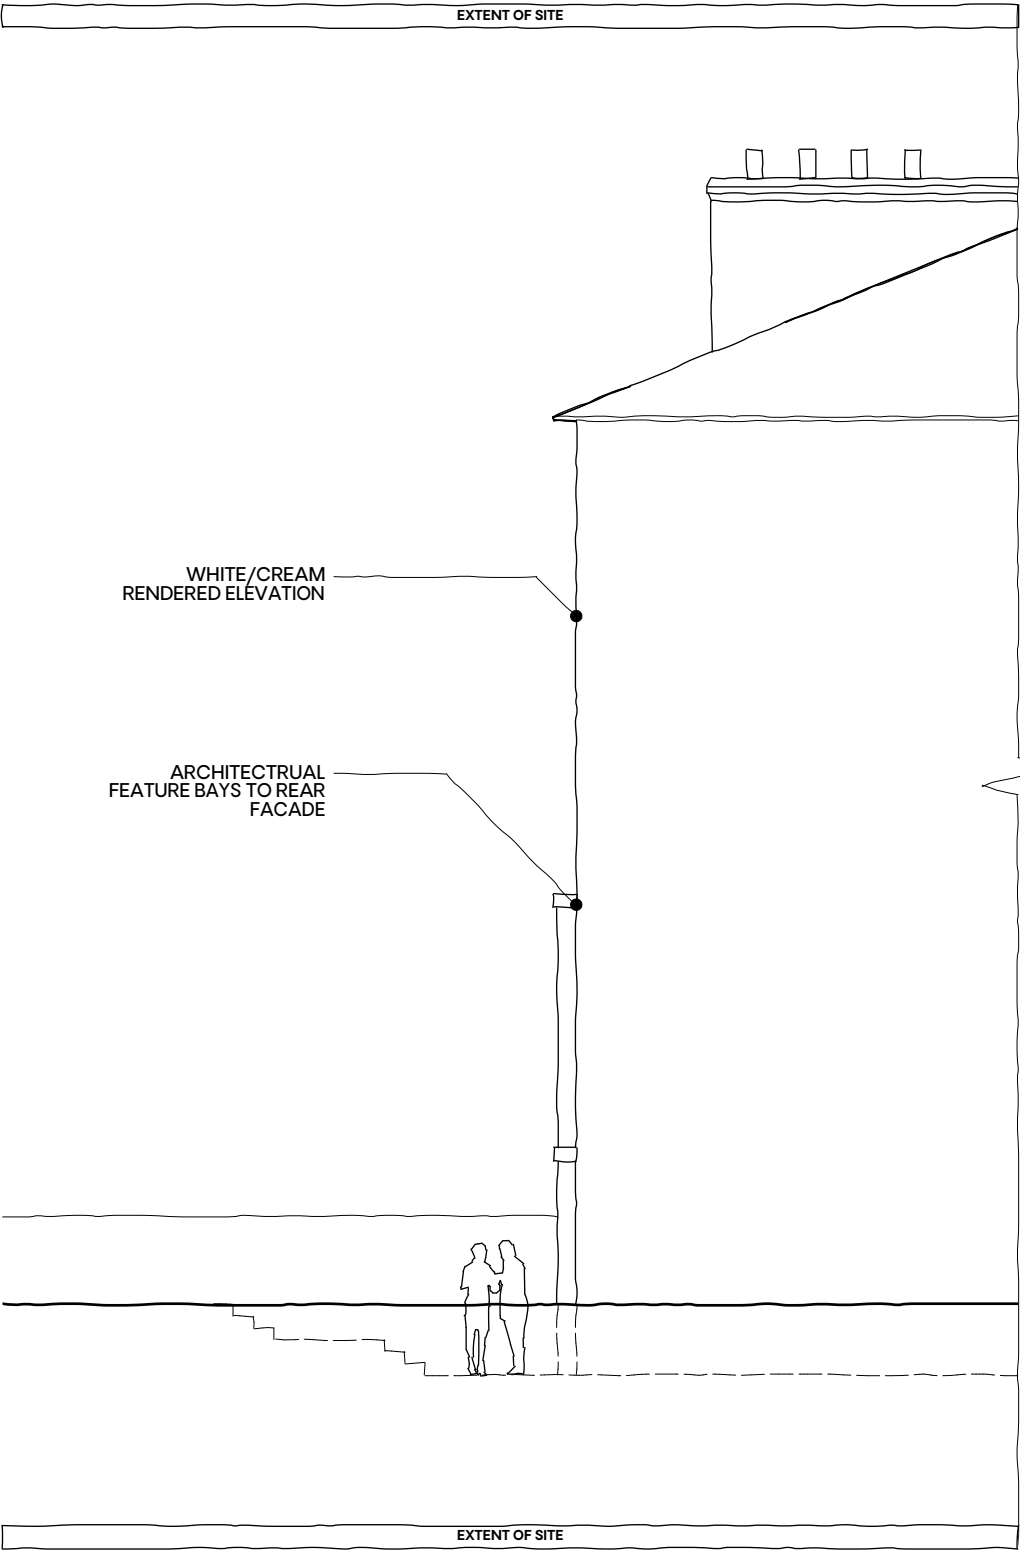

01 EXISTING SIDE ELEVATION
Scale: 1:100

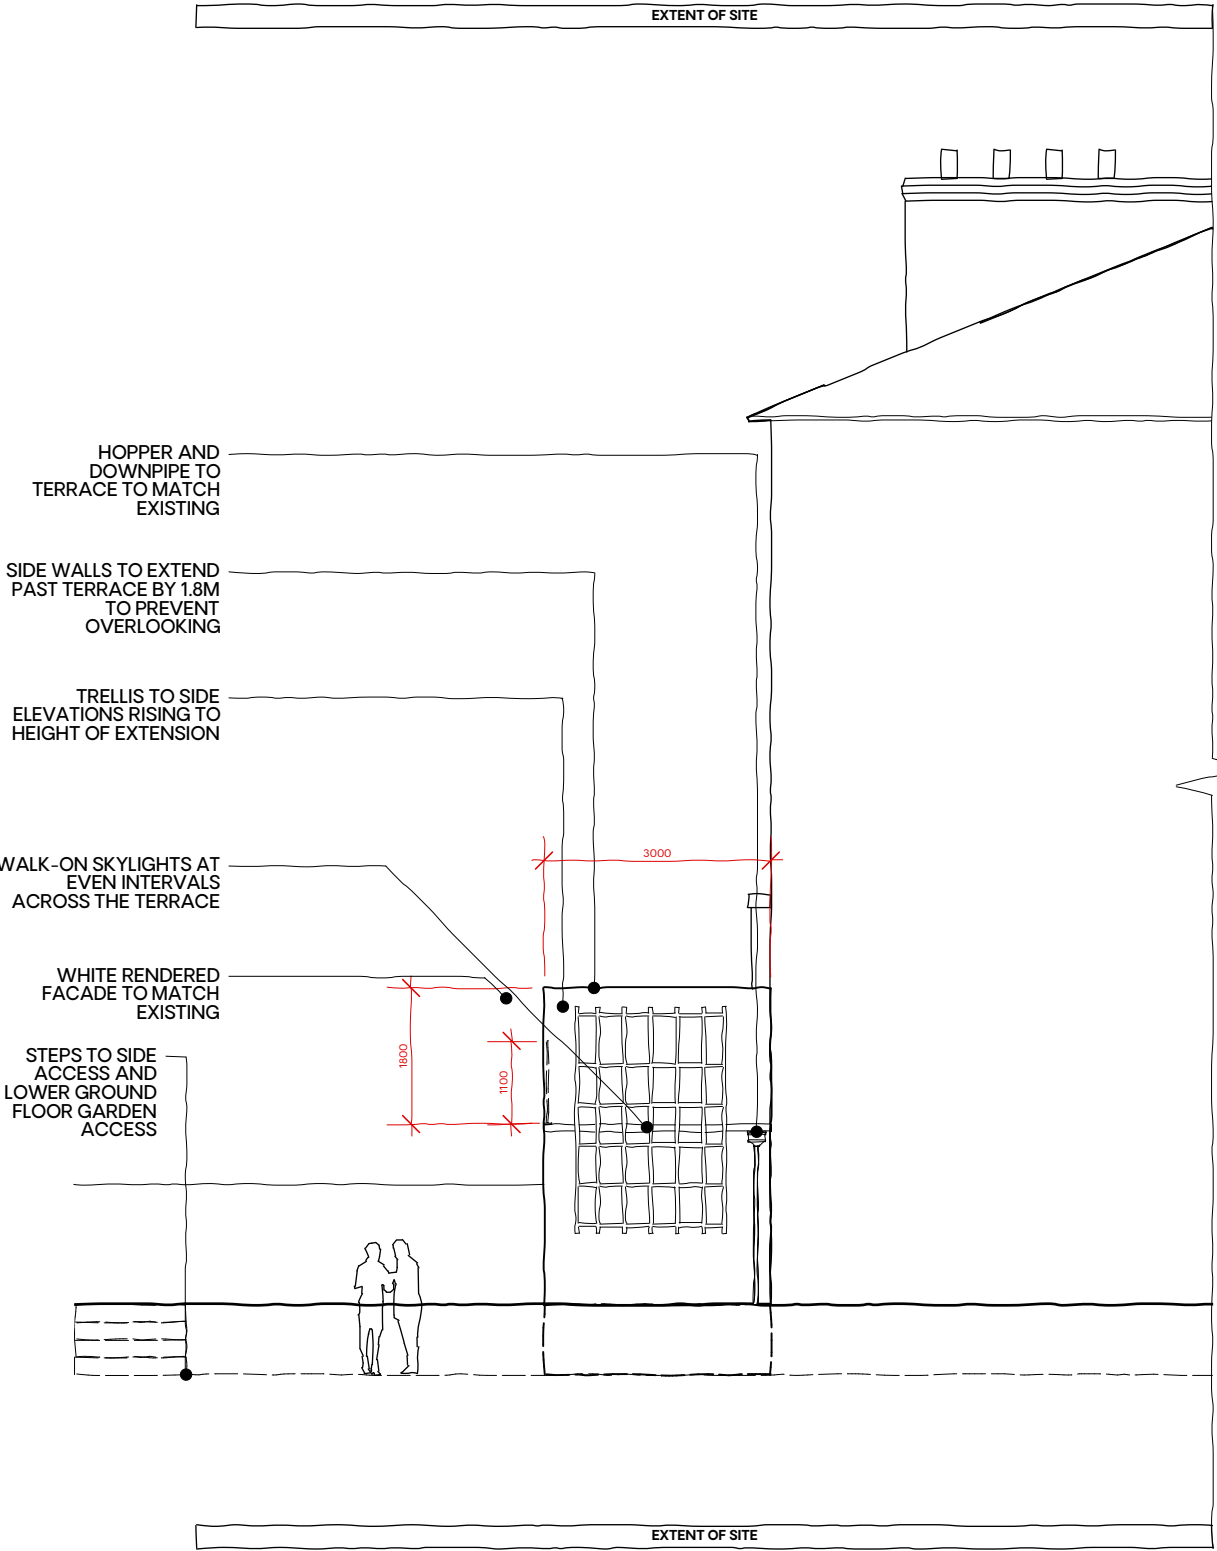

02 PROPOSED SIDE ELEVATION
Scale: 1:100



Drawings Amended	14/06/21	TT	A
Revision description	Date	Drawn	Rev

GUNN

020 7377 5458
info@gunn-associates.com
gunn-associates.com

Client
Design Your Basement Limited
Project
29 Priory Terrace, NW6 4DG
Drawing title
Existing and Proposed Side Elevations
Drawing No.
749.PL.212
Revision
A

Status
PLANNING
Date
27-05-21
Drawn by
TT
Scale
1:100 @ A3