




NOTES (READ IN CONJUNCTION WITH DWGS 886(2) 32 & 33)

- 1 ALL DOORS ARE TO BE 1/2 HR FIRE RESISTING
- 2 ALL DOORS TO BE SELF CLOSING EXCEPT THOSE MARKED WITH AN ASTERISK SO THAT
 - a) DOORS WITHIN FLATS TO BE FITTED WITH RISING BUTTS
 - b) DOORS MARKED "C" TO HAVE OVERHEAD CLOSERS
 - c) ALL OTHER DOORS TO HAVE PERKO CLOSERS
- 3 DOORS MARKED WITH AN "*V" TO HAVE VISION PANELS
- 4 ALL WALLS TO BE 1/2 HR FIRE RESISTING

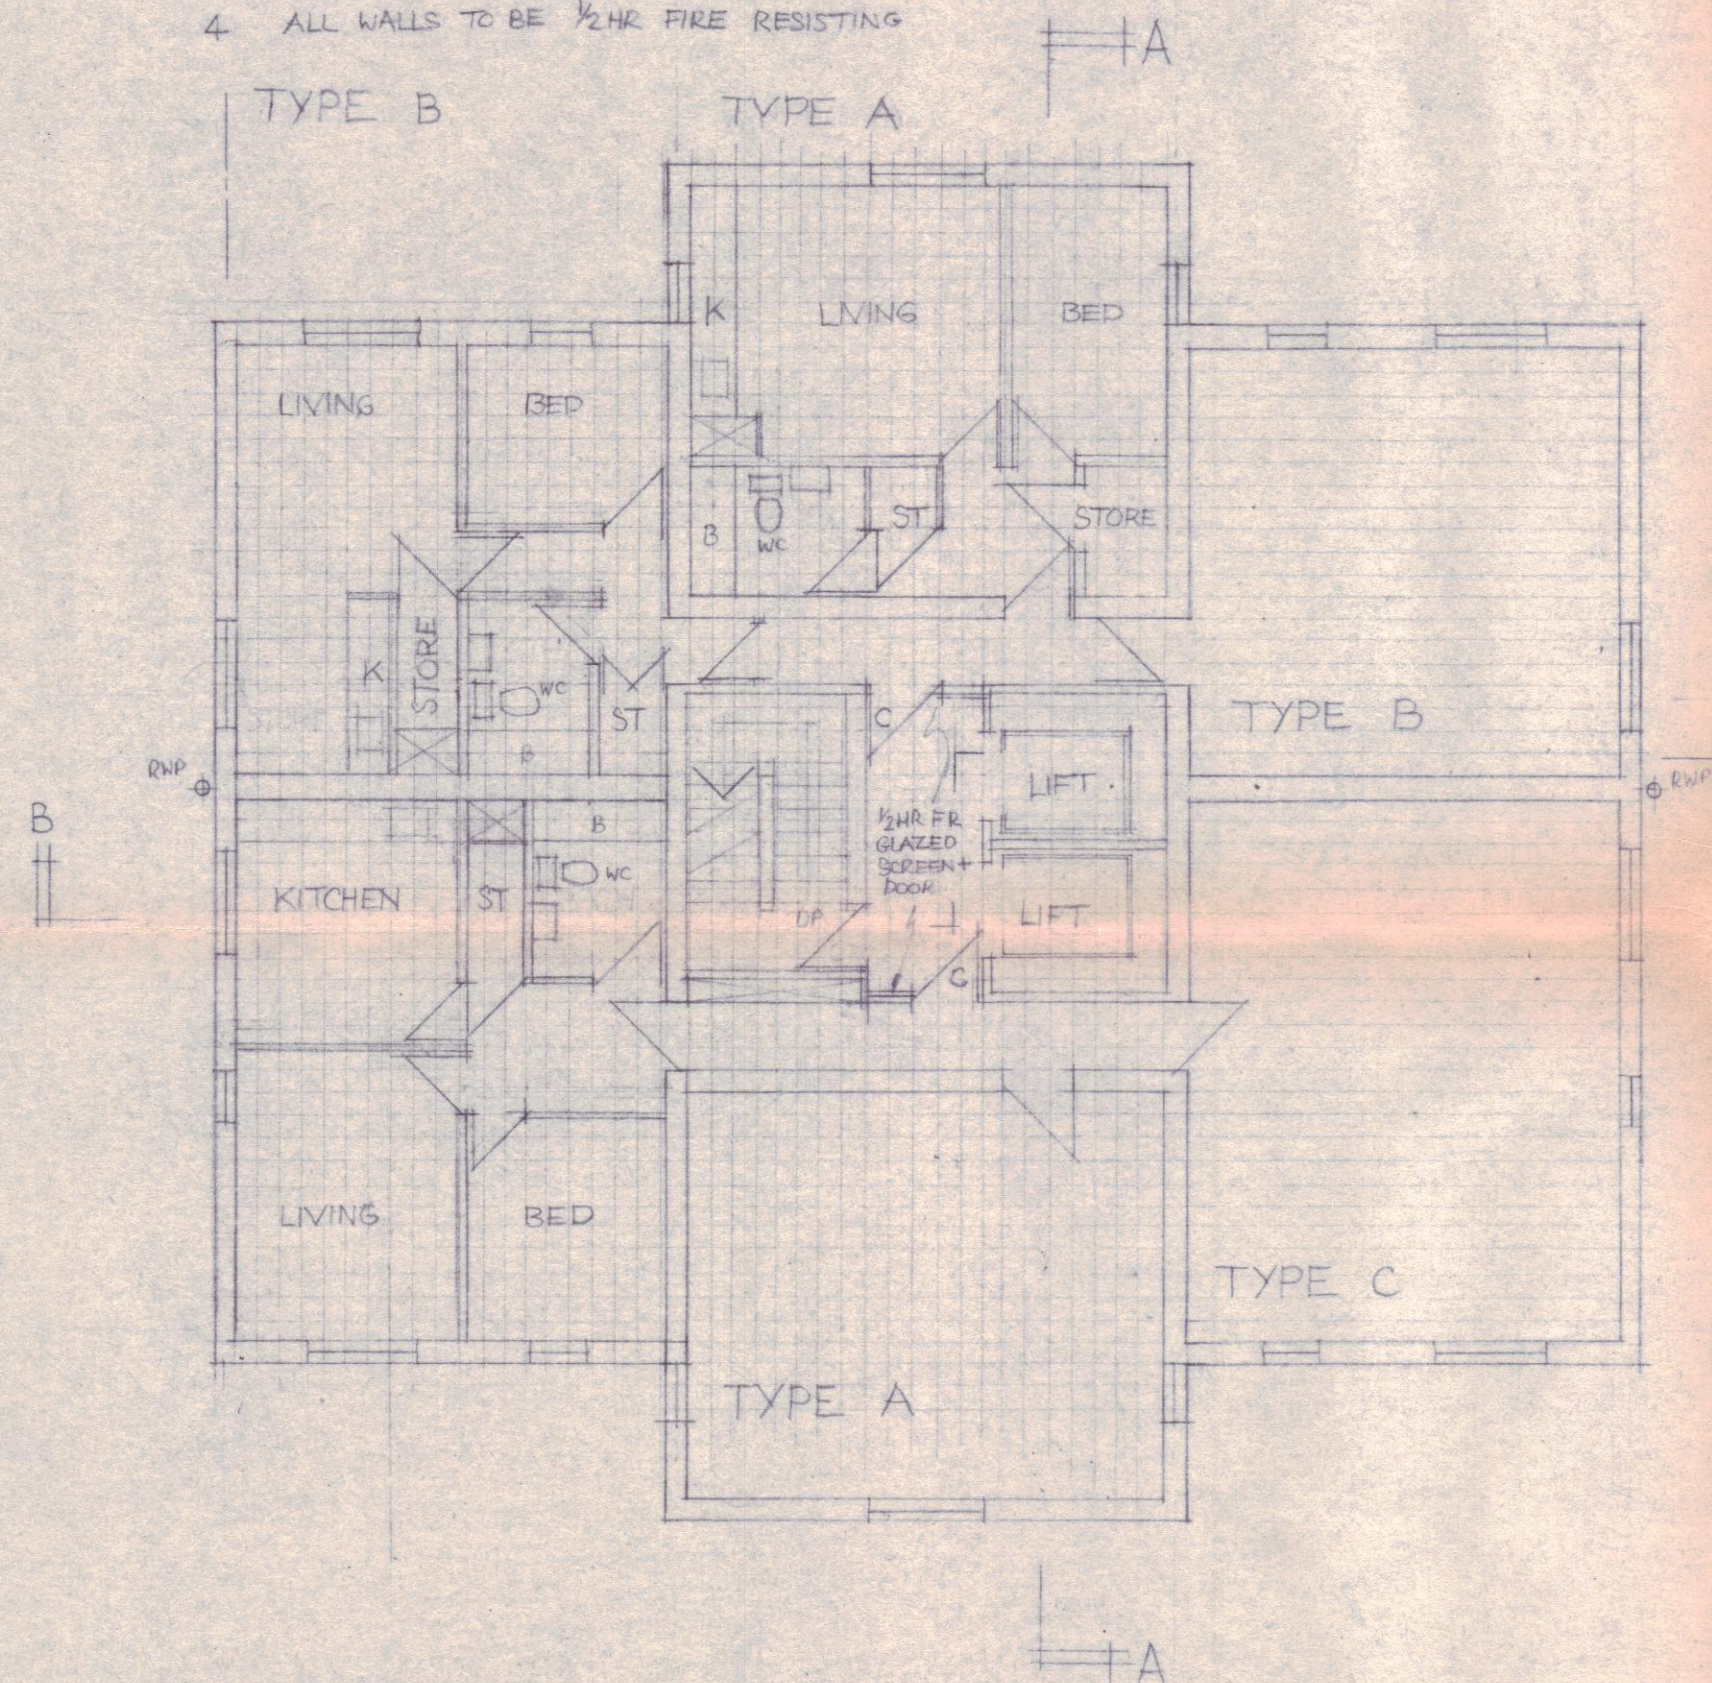

UPPER LEVELS

ACCOMMODATION MIX	UNIT TYPE	2P	1P	4P	COMMUNAL ROOMS	GUEST
	NO HABITABLE ROOMS	2	2	4	1	1
GROUND FLOOR		-	-	1	3	1
FIRST FLOOR		2	4	-	-	-
SECOND FLOOR		2	4	-	-	-
THIRD FLOOR		2	4	-	-	-
FOURTH FLOOR		2	4	-	-	-

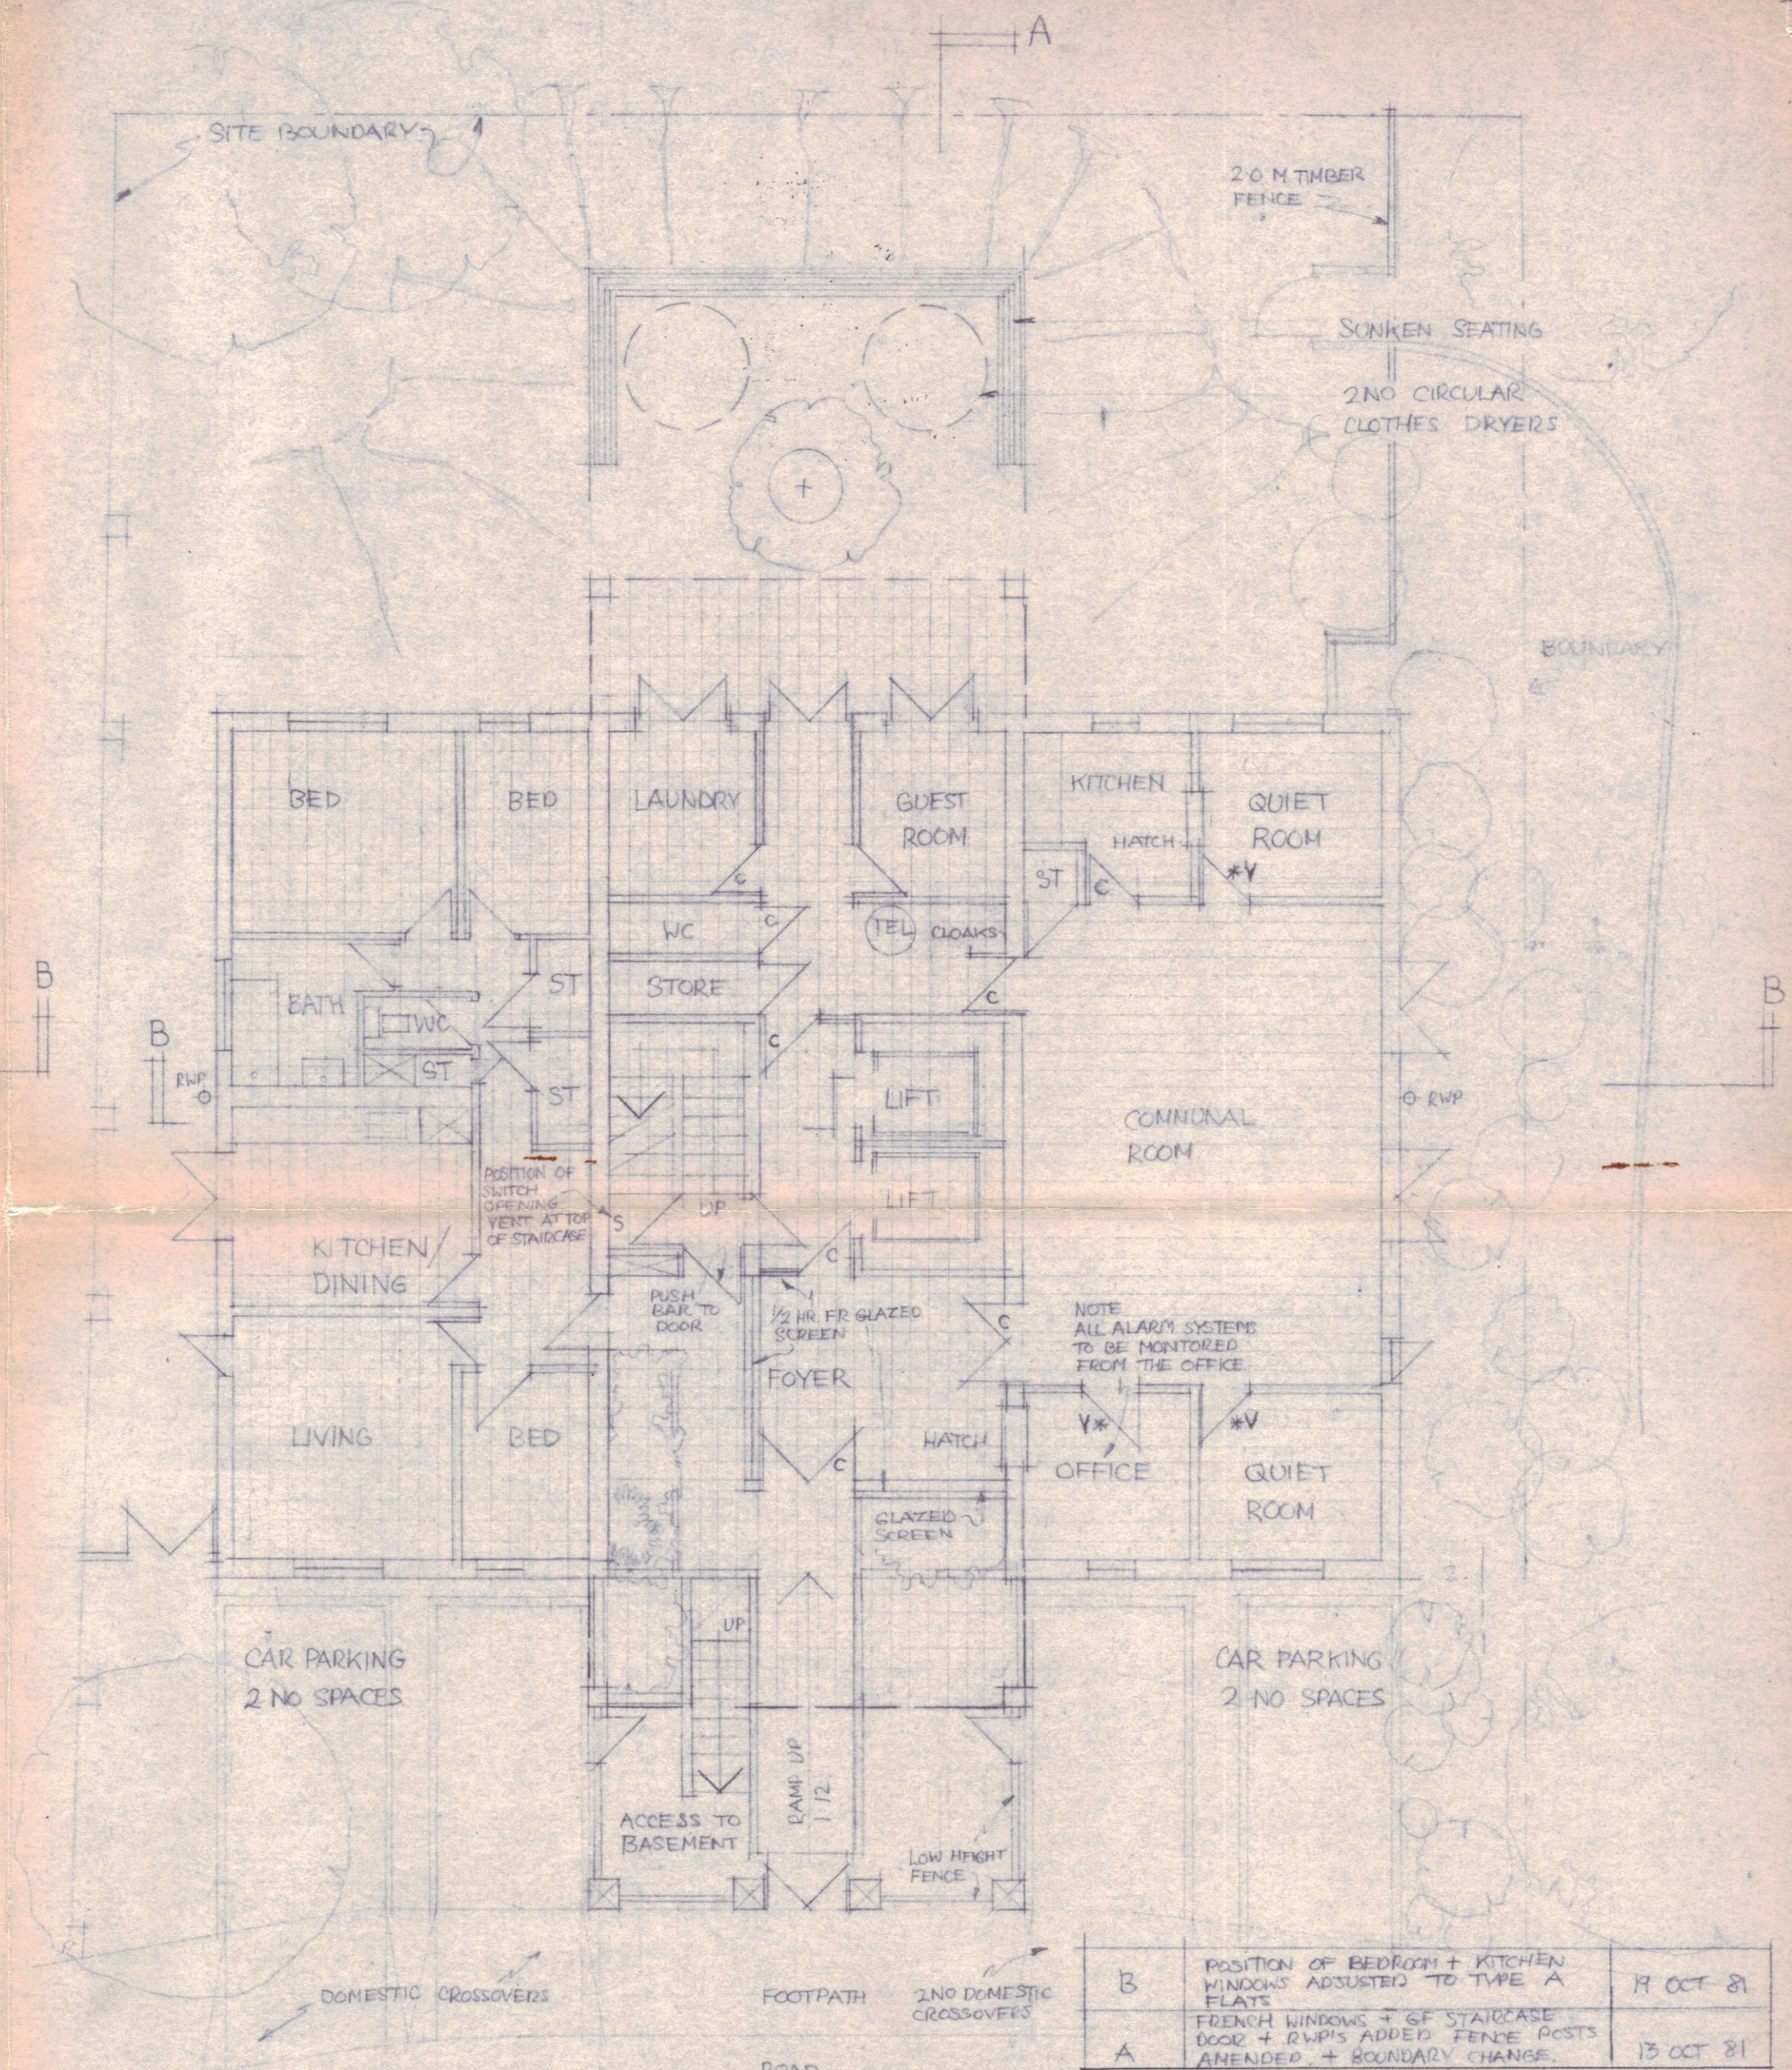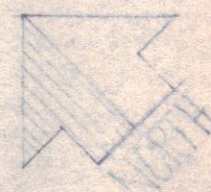

PODIUM LEVEL ground floor

CASE COPY
LONDON BOROUGH OF CAMDEN
TOWN AND COUNTRY PLANNING ACTS
14 JUL 1983
PLANS APPROVED
NOT APPROVED
ON BEHALF OF THE COUNCIL

B	POSITION OF BEDROOM + KITCHEN WINDOWS ADJUSTED TO TYPE A	19 OCT 81
A	FRENCH WINDOWS + SF STAIRCASE DOOR + RWP'S ADDED FENCE POSTS AMENDED + BOUNDARY CHANGE	13 OCT 81

ST CUTHBERTS HOUSING
Category 2

Ground and upper Plans 1:100

Raymond Hall 886 (2) 31B
AA Dip (Arch) AA Dip (Planning) Architect RIBA
16 Belmont Hill London SE13 5BD Telephone 01 318 4384 6-10-81

CTP/83/2/20/36274.