



NOTE

FOR NOTES REGARDING FIRE RESISTING CONSTRUCTION
APPLICABLE TO THE BASEMENT SEE DRWG 886(2) 31

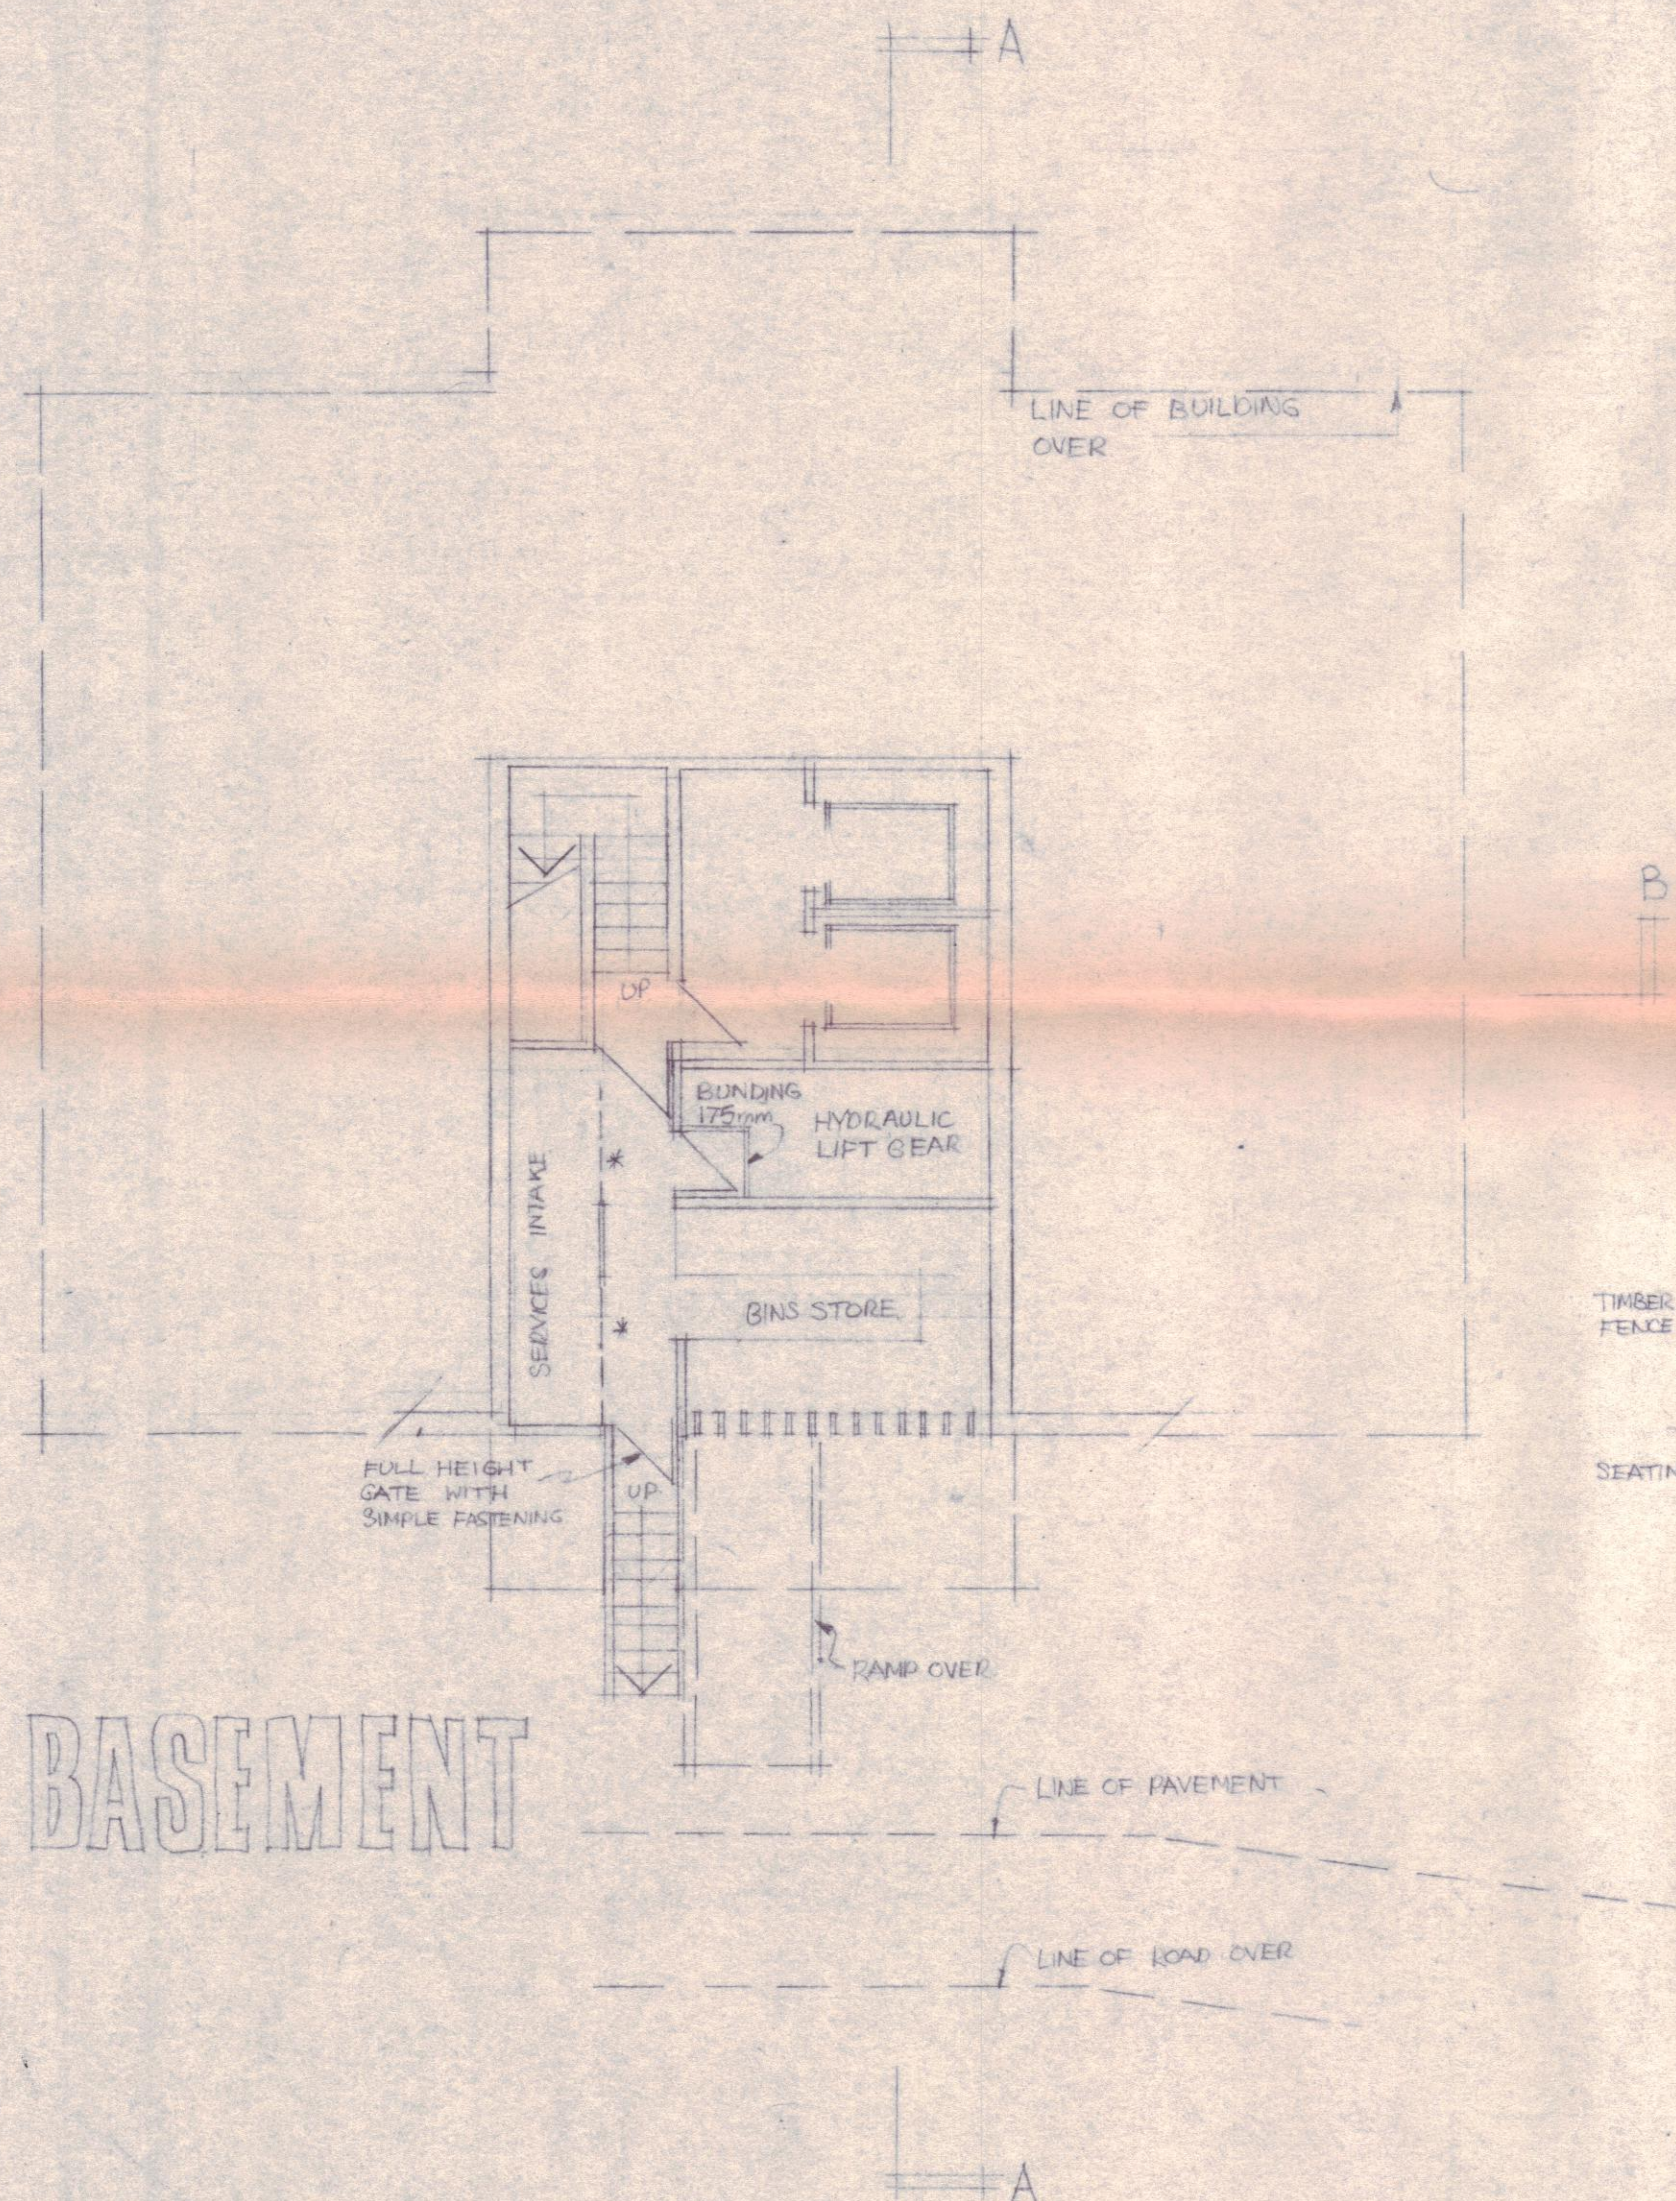

BASEMENT

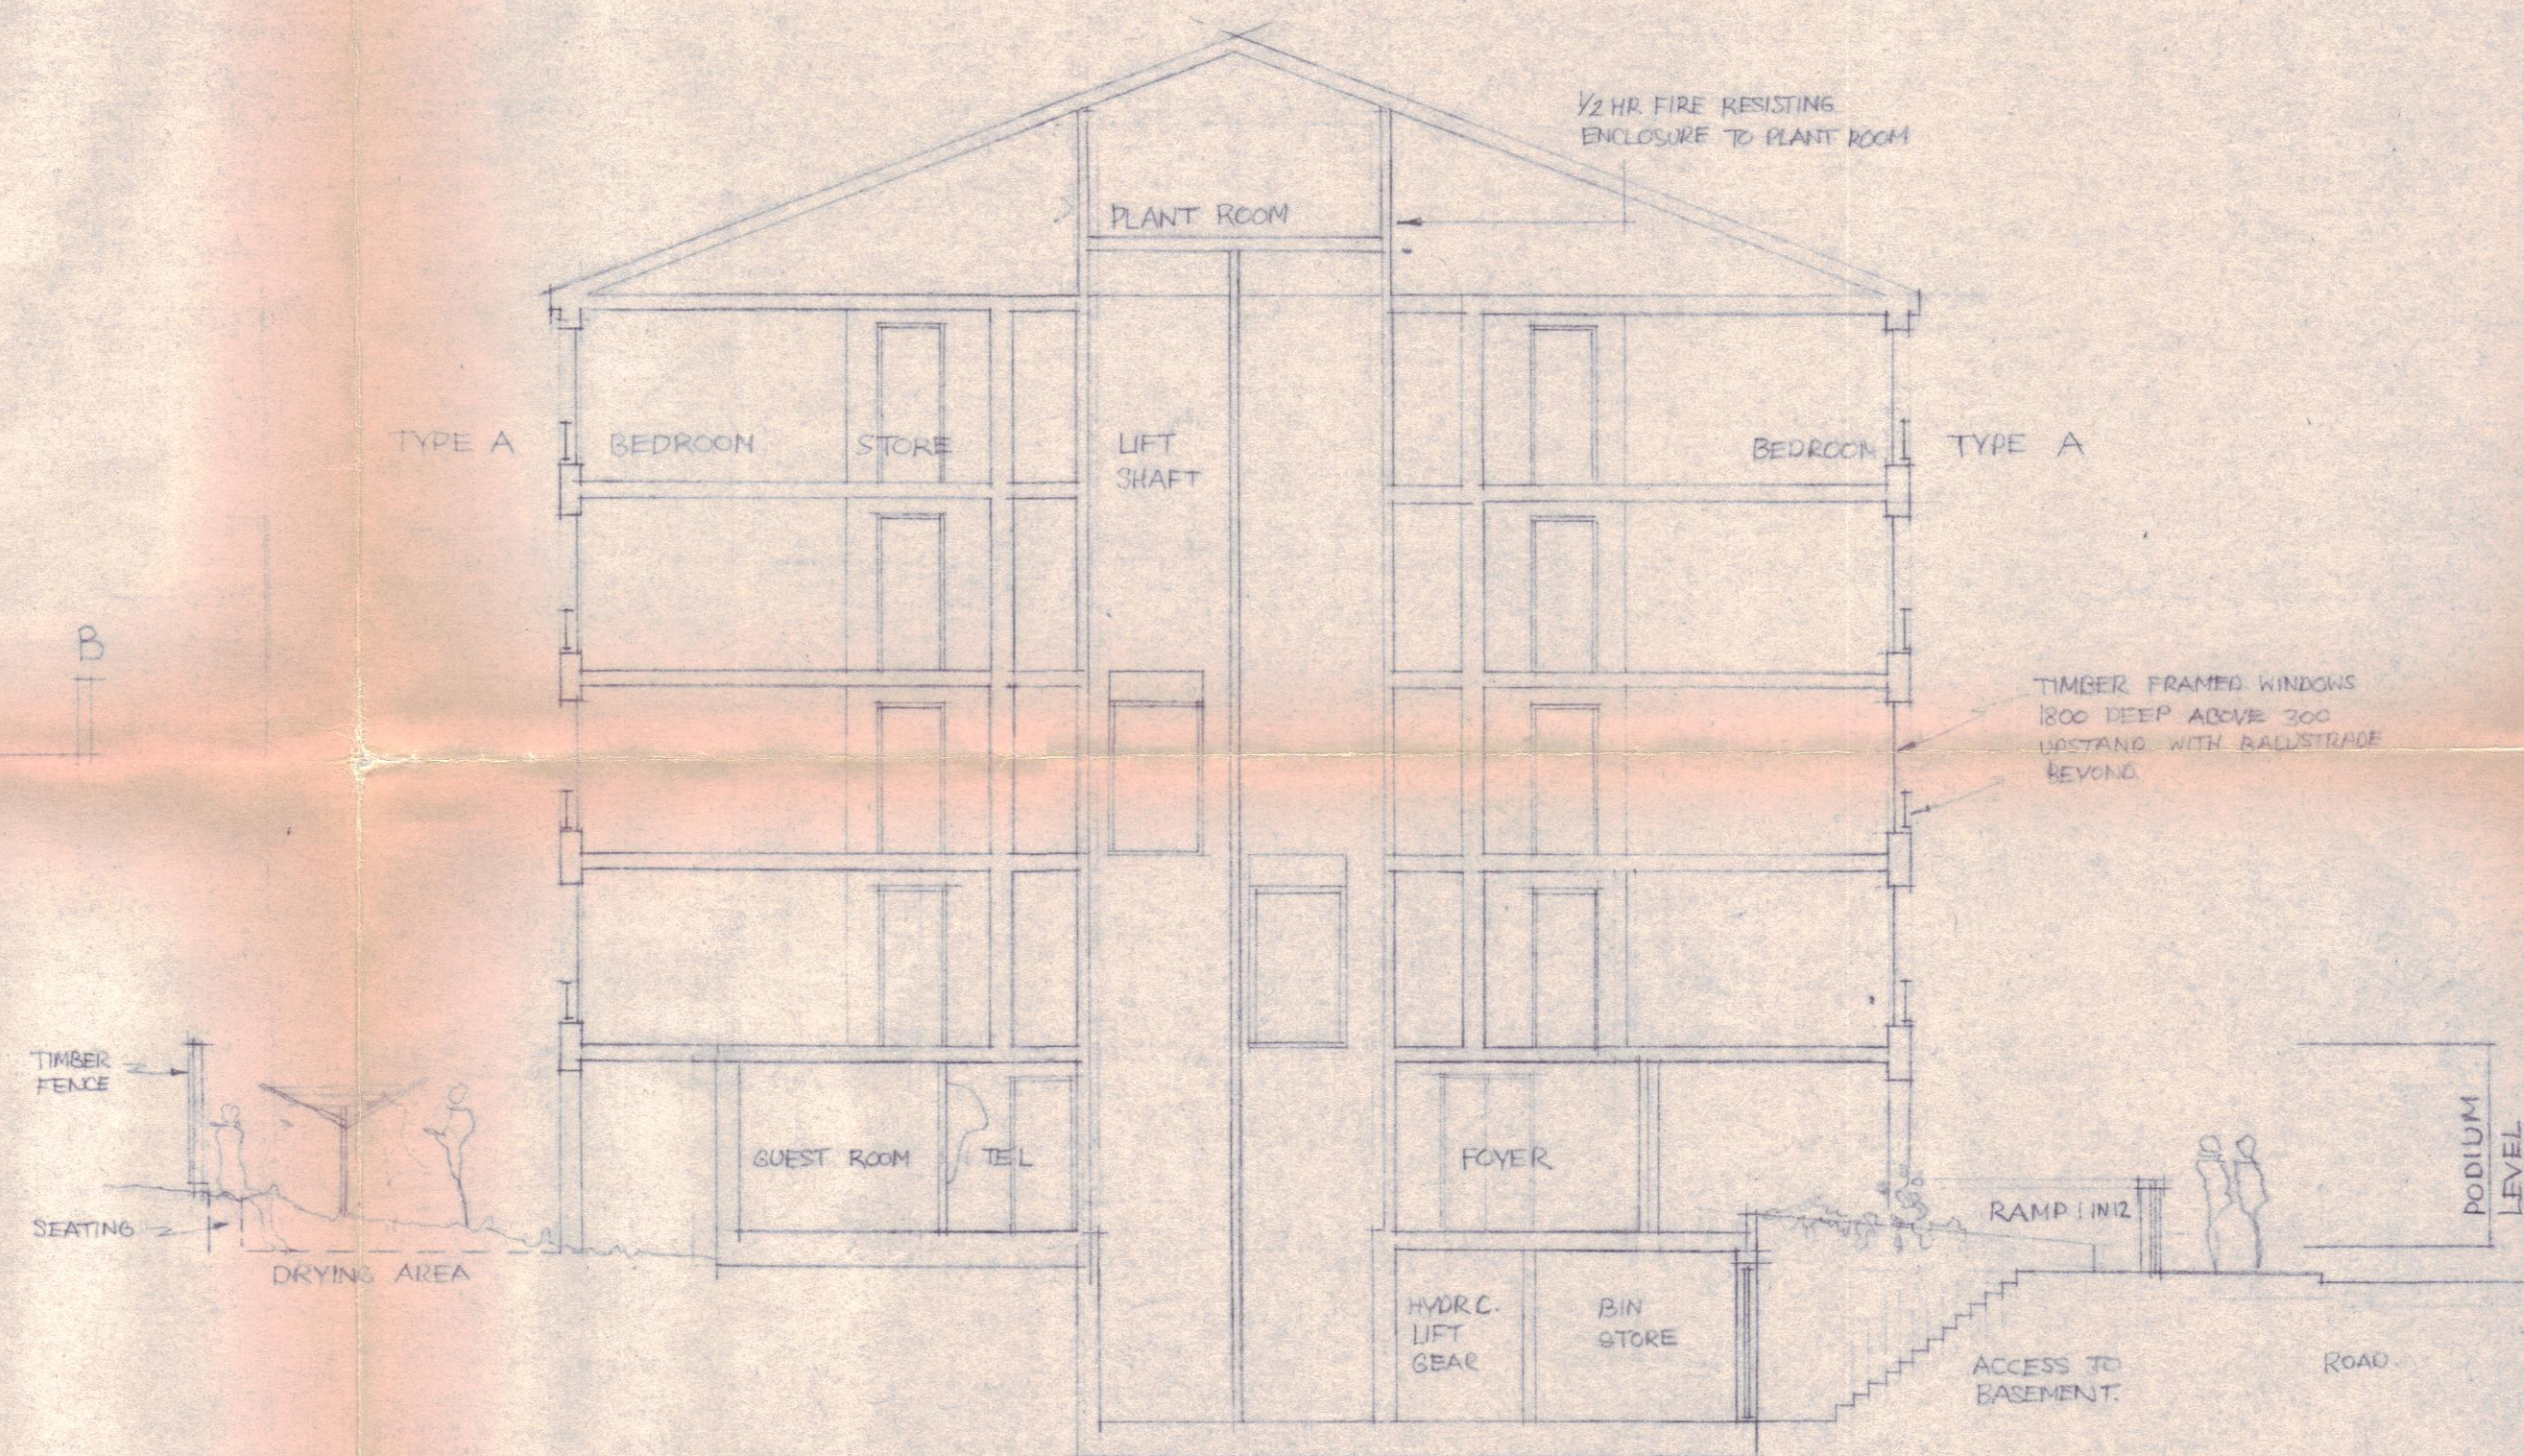

SECTION A-A

CASE COPY.

LONDON BOROUGH OF CAMDEN
TOWN AND COUNTRY PLANNING ACTS
14 JUL 1983
PLANS ~~NOT APPROVED~~ APPROVED
ON BEHALF OF THE COUNCIL

CTP/83/2/20/36274.

A	PODIUM LEVEL AMENDED	13 OCT 81
---	----------------------	-----------

ST CUTHBERTS HOUSING
Category 2

Basement plan / Section A-A 1:100

Raymond Hall 886(2) 32A
AA Dip (Arch) AA Dip (Planning) Architect RIBA
16 Belmont Hill London SE13 5BD Telephone 01 318 4384 6-10-81