




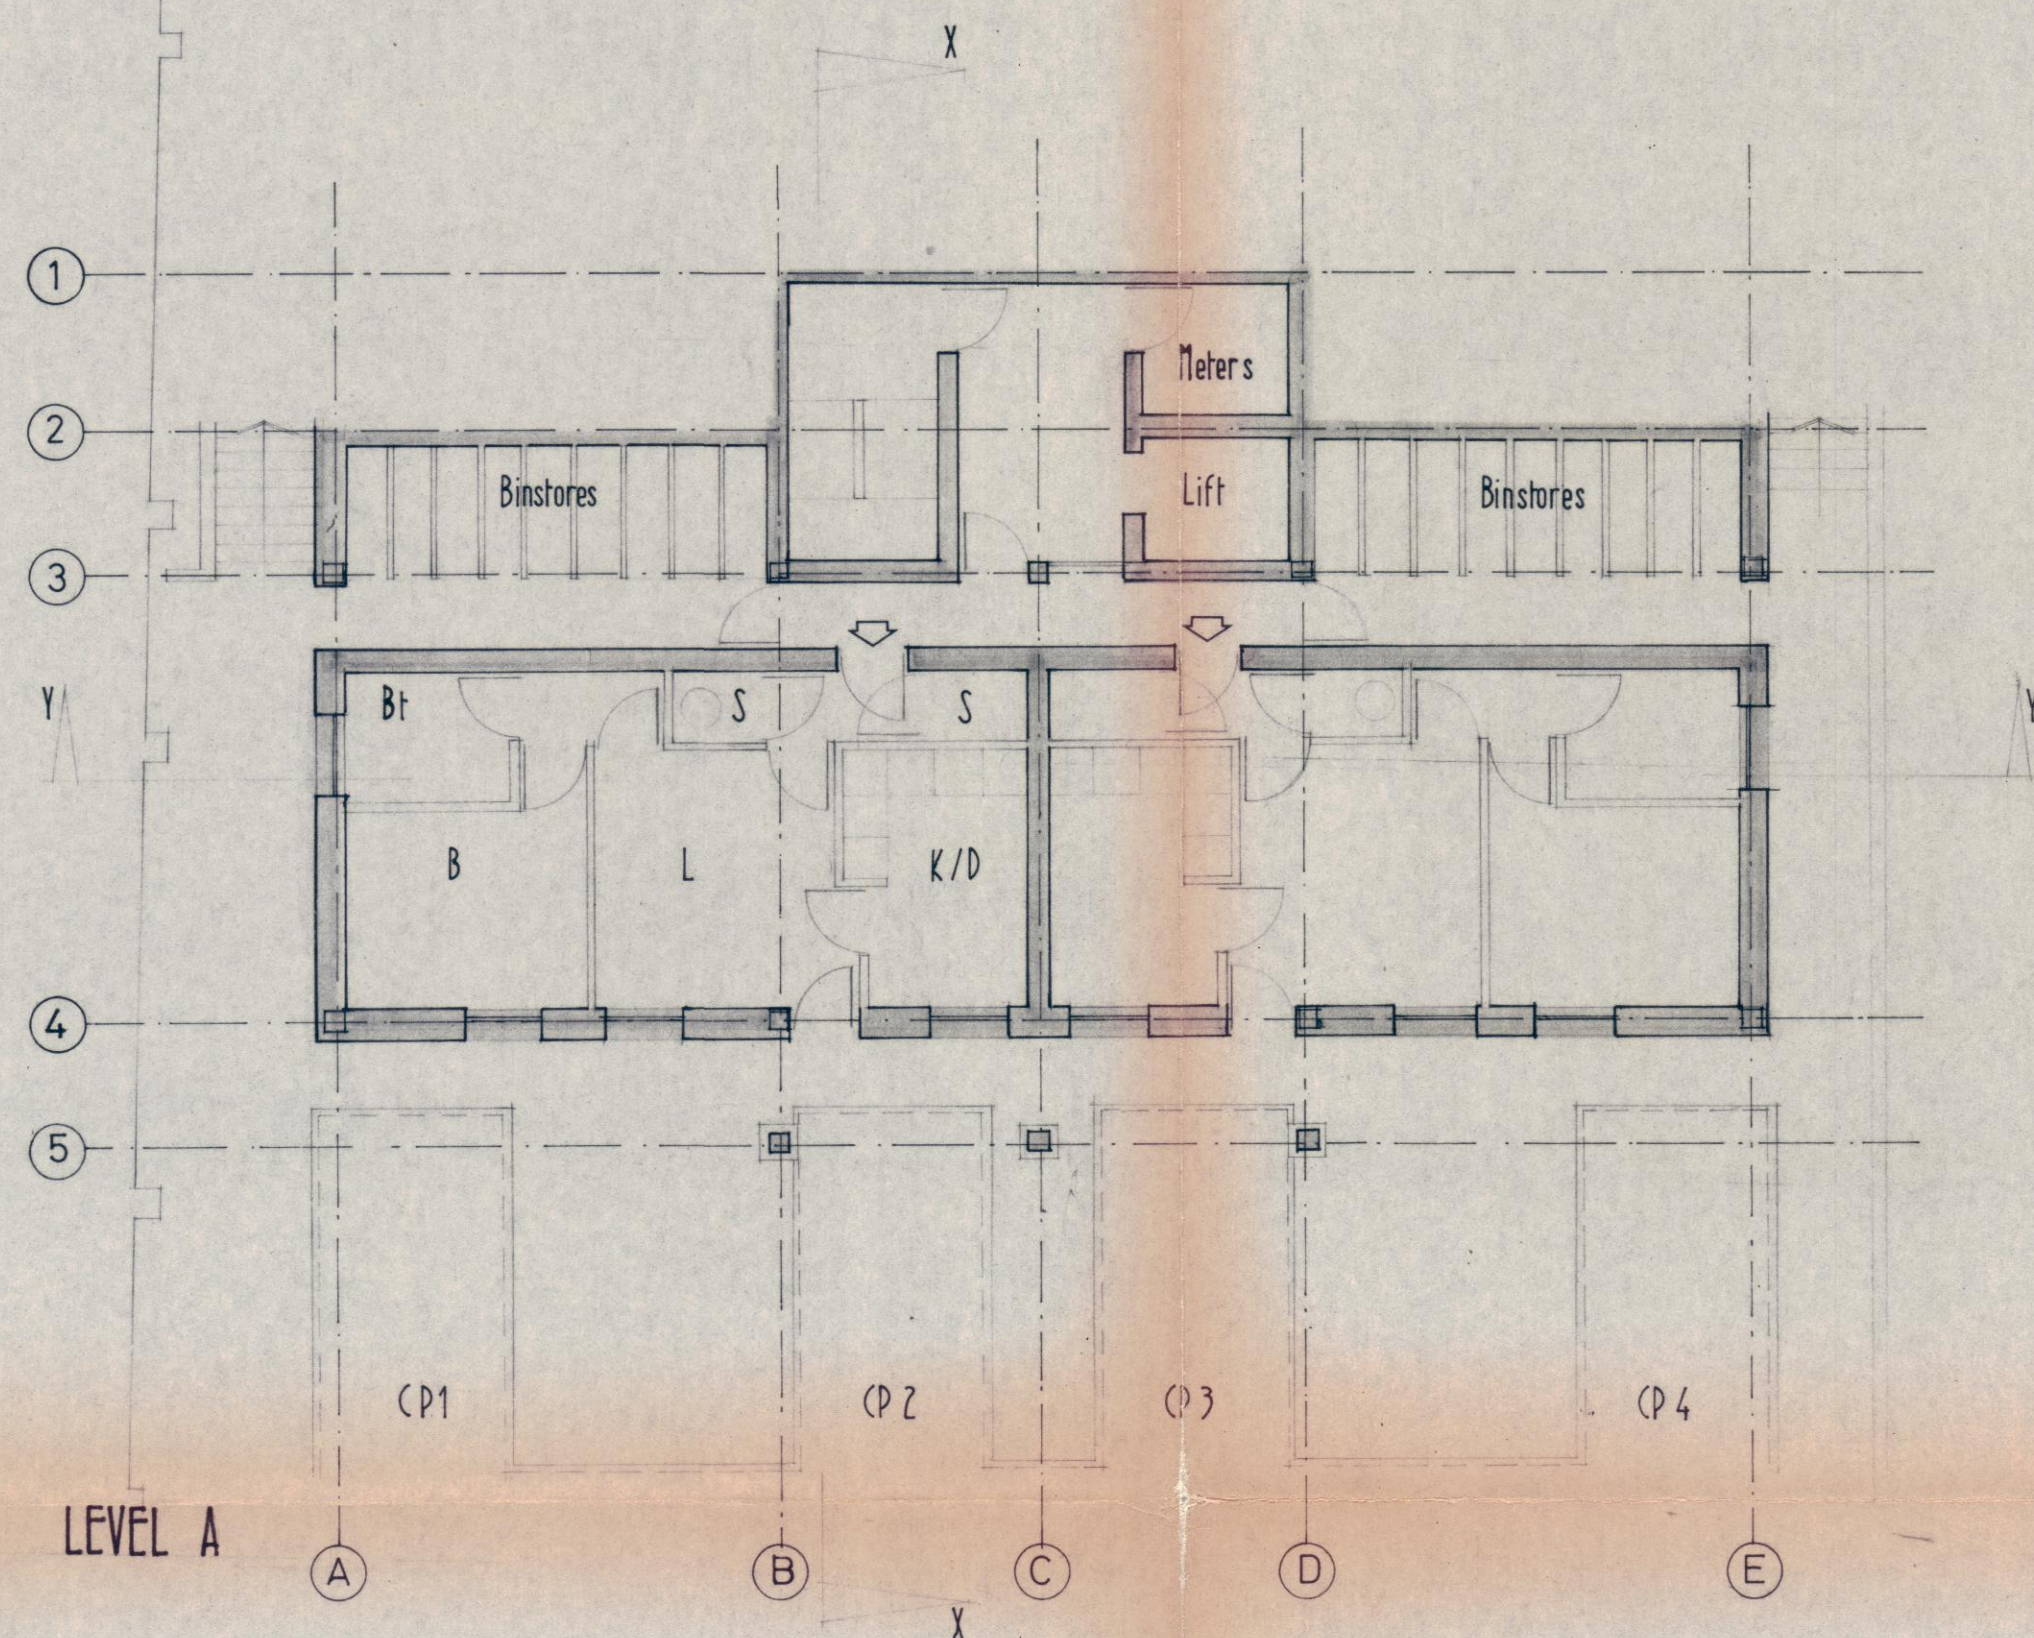


LEVEL A

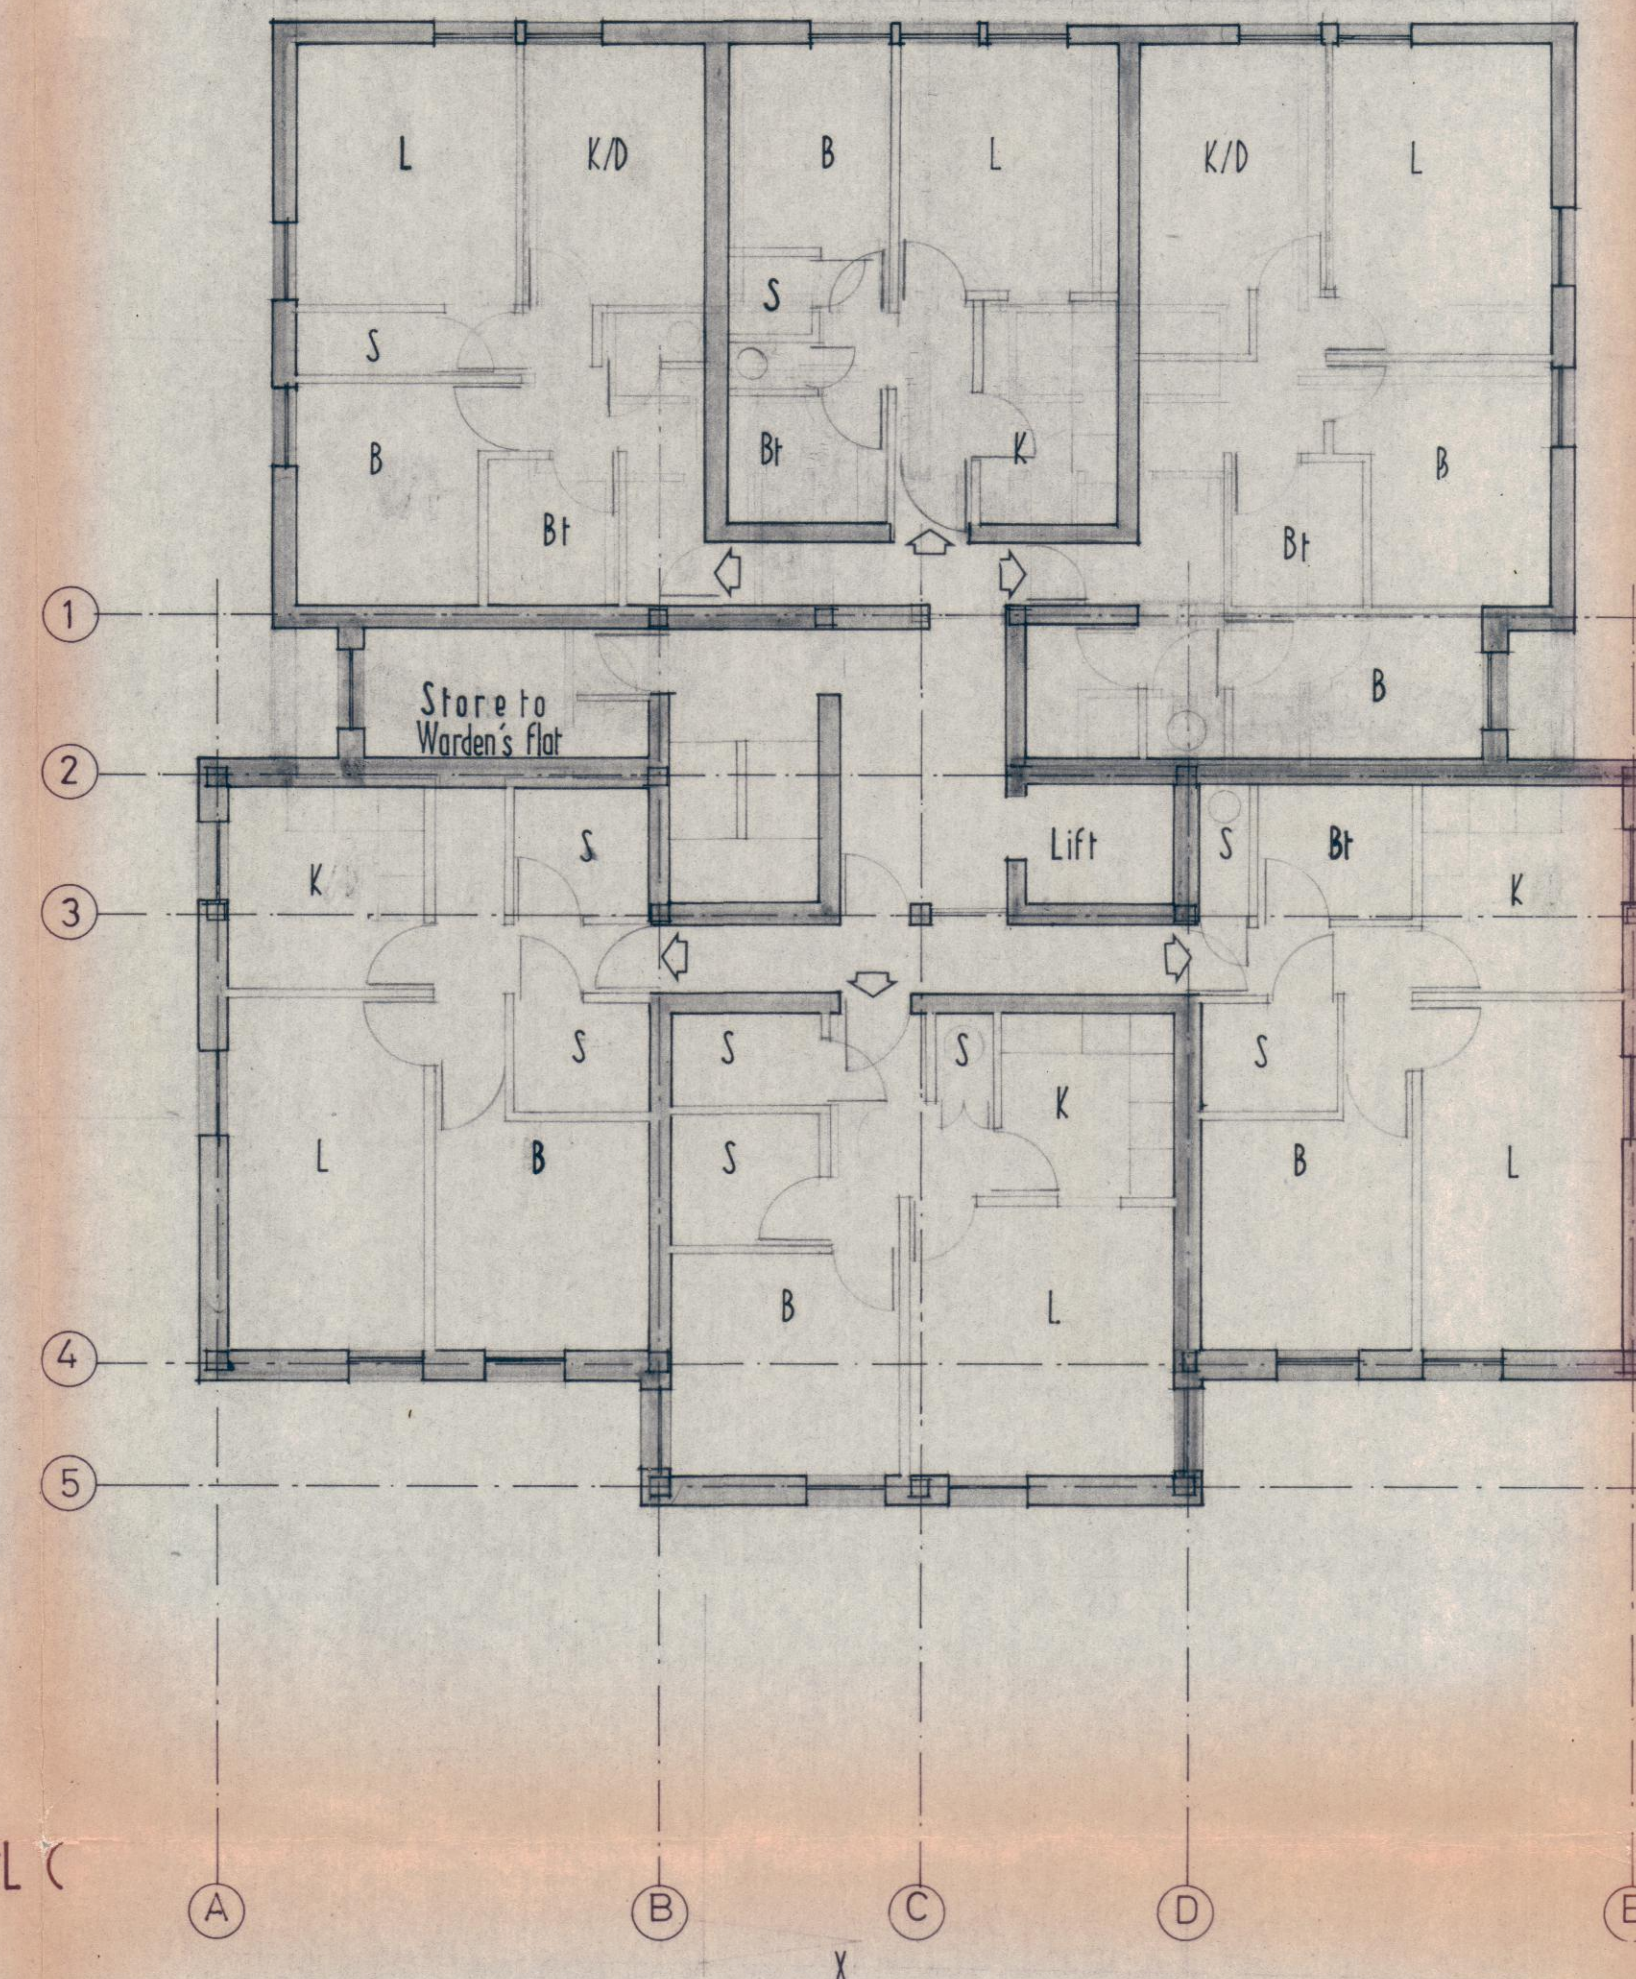

LEVEL C

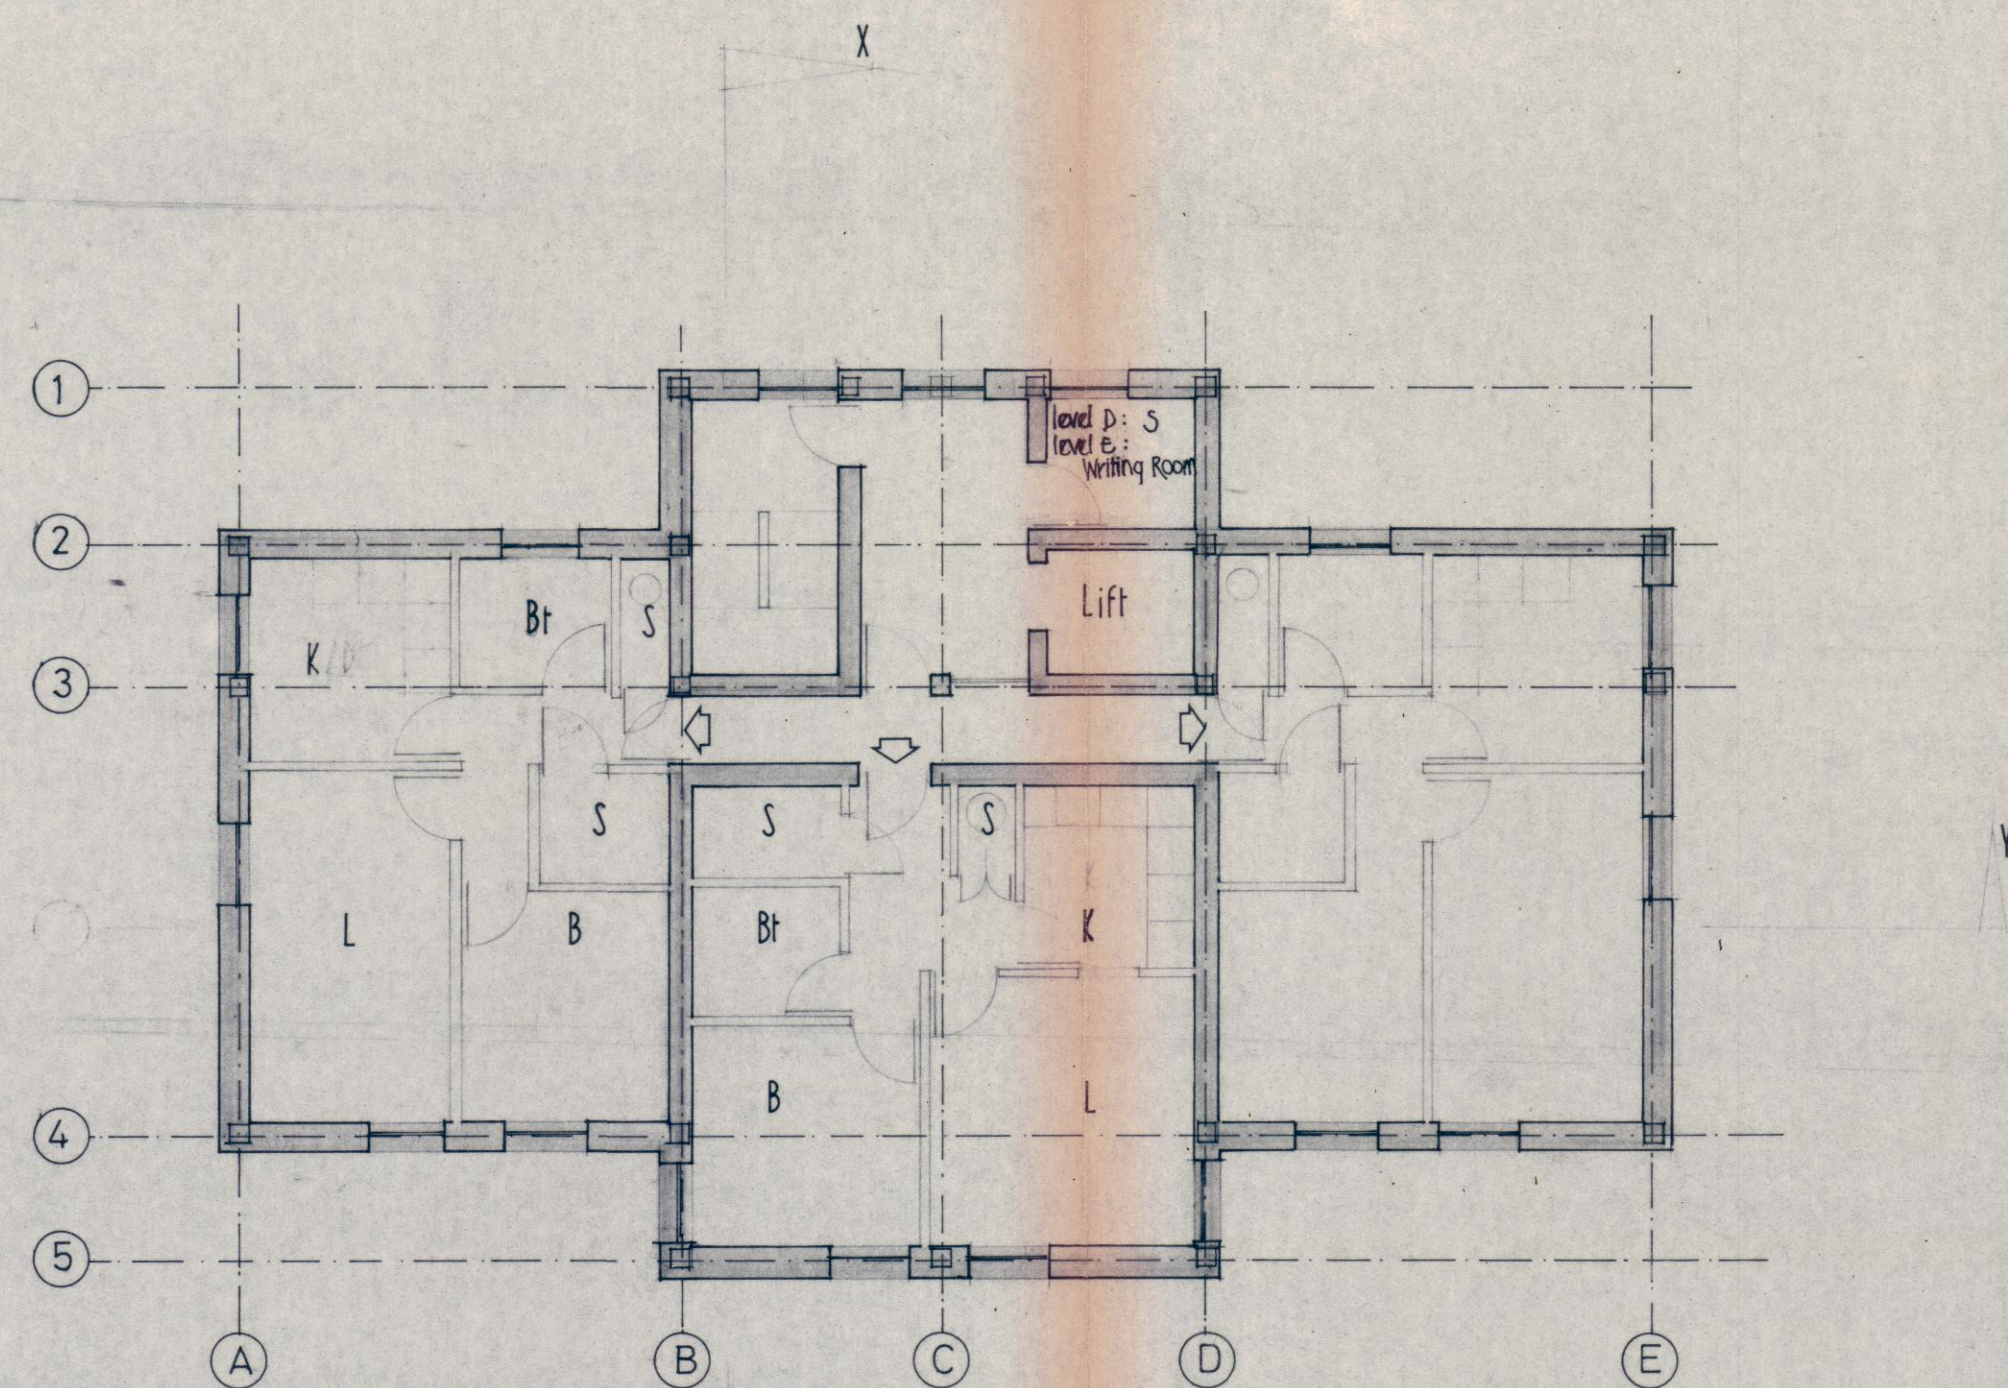

LEVELS D & E

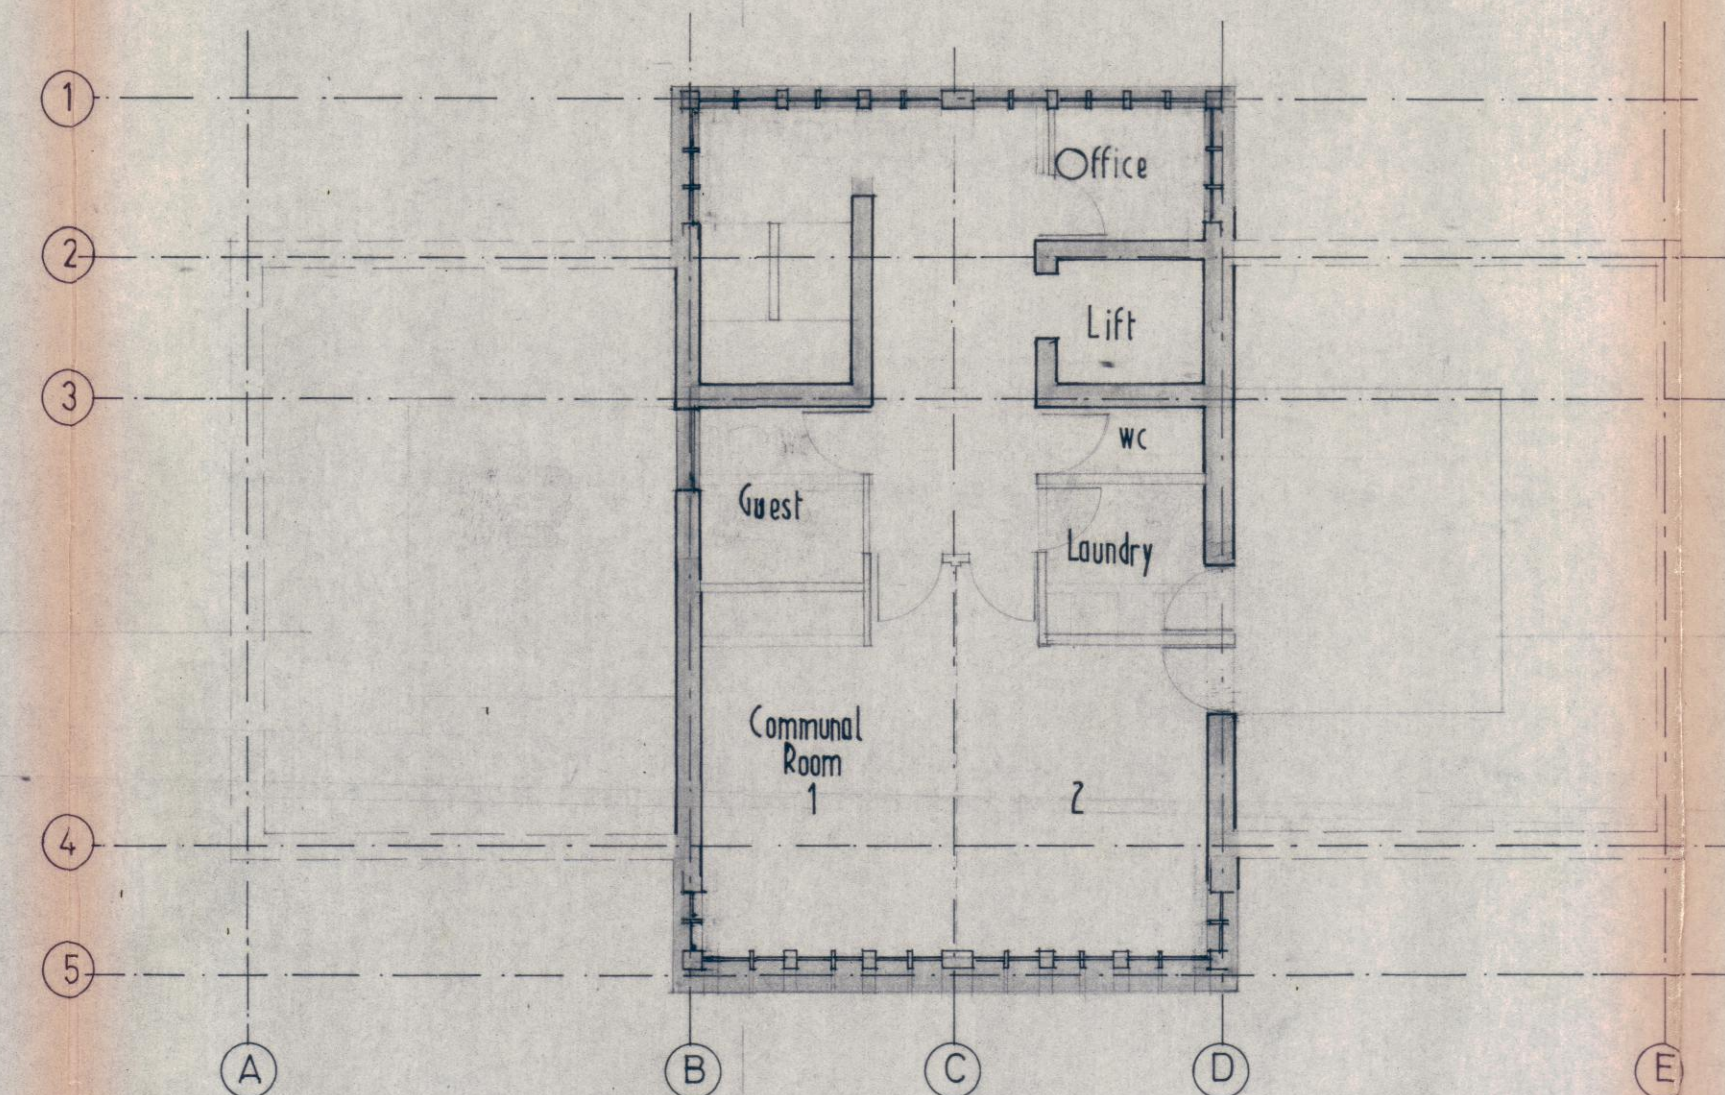

LEVEL F

NOT TO BE SCALED

- B Bedroom
- Bt Bathroom
- CP Car Parking space
- D Dining room
- K Kitchen
- L Living room
- S store room

CASE COPY.

G3/2/20/31540

Revisions

- A: Alterations to planning internally of the levels C and E.
Alterations to position + elevation of northwest wall; elevation of northwest and southeast walls gain 'slot' over entrance; drying area added to 'S.E. roof'.
Office introduced at level F; writing room to level E.
Front door at level C moved.
- B: Alterations to planning of middle flat on north side of levels C and E. Alterations to column positions on level E (and hence for all levels).
- C: Kitchen/dining rooms of levels C, D + E become kitchens.

ST CUTHBERT'S : HOUSING
FORDWICH RD - LONDON NW 2

1:100
3 November 1980

Raymond Hall 886 (2) 80
16 Belmont Hill London SE13 5BD Telephone 01 318 4384