




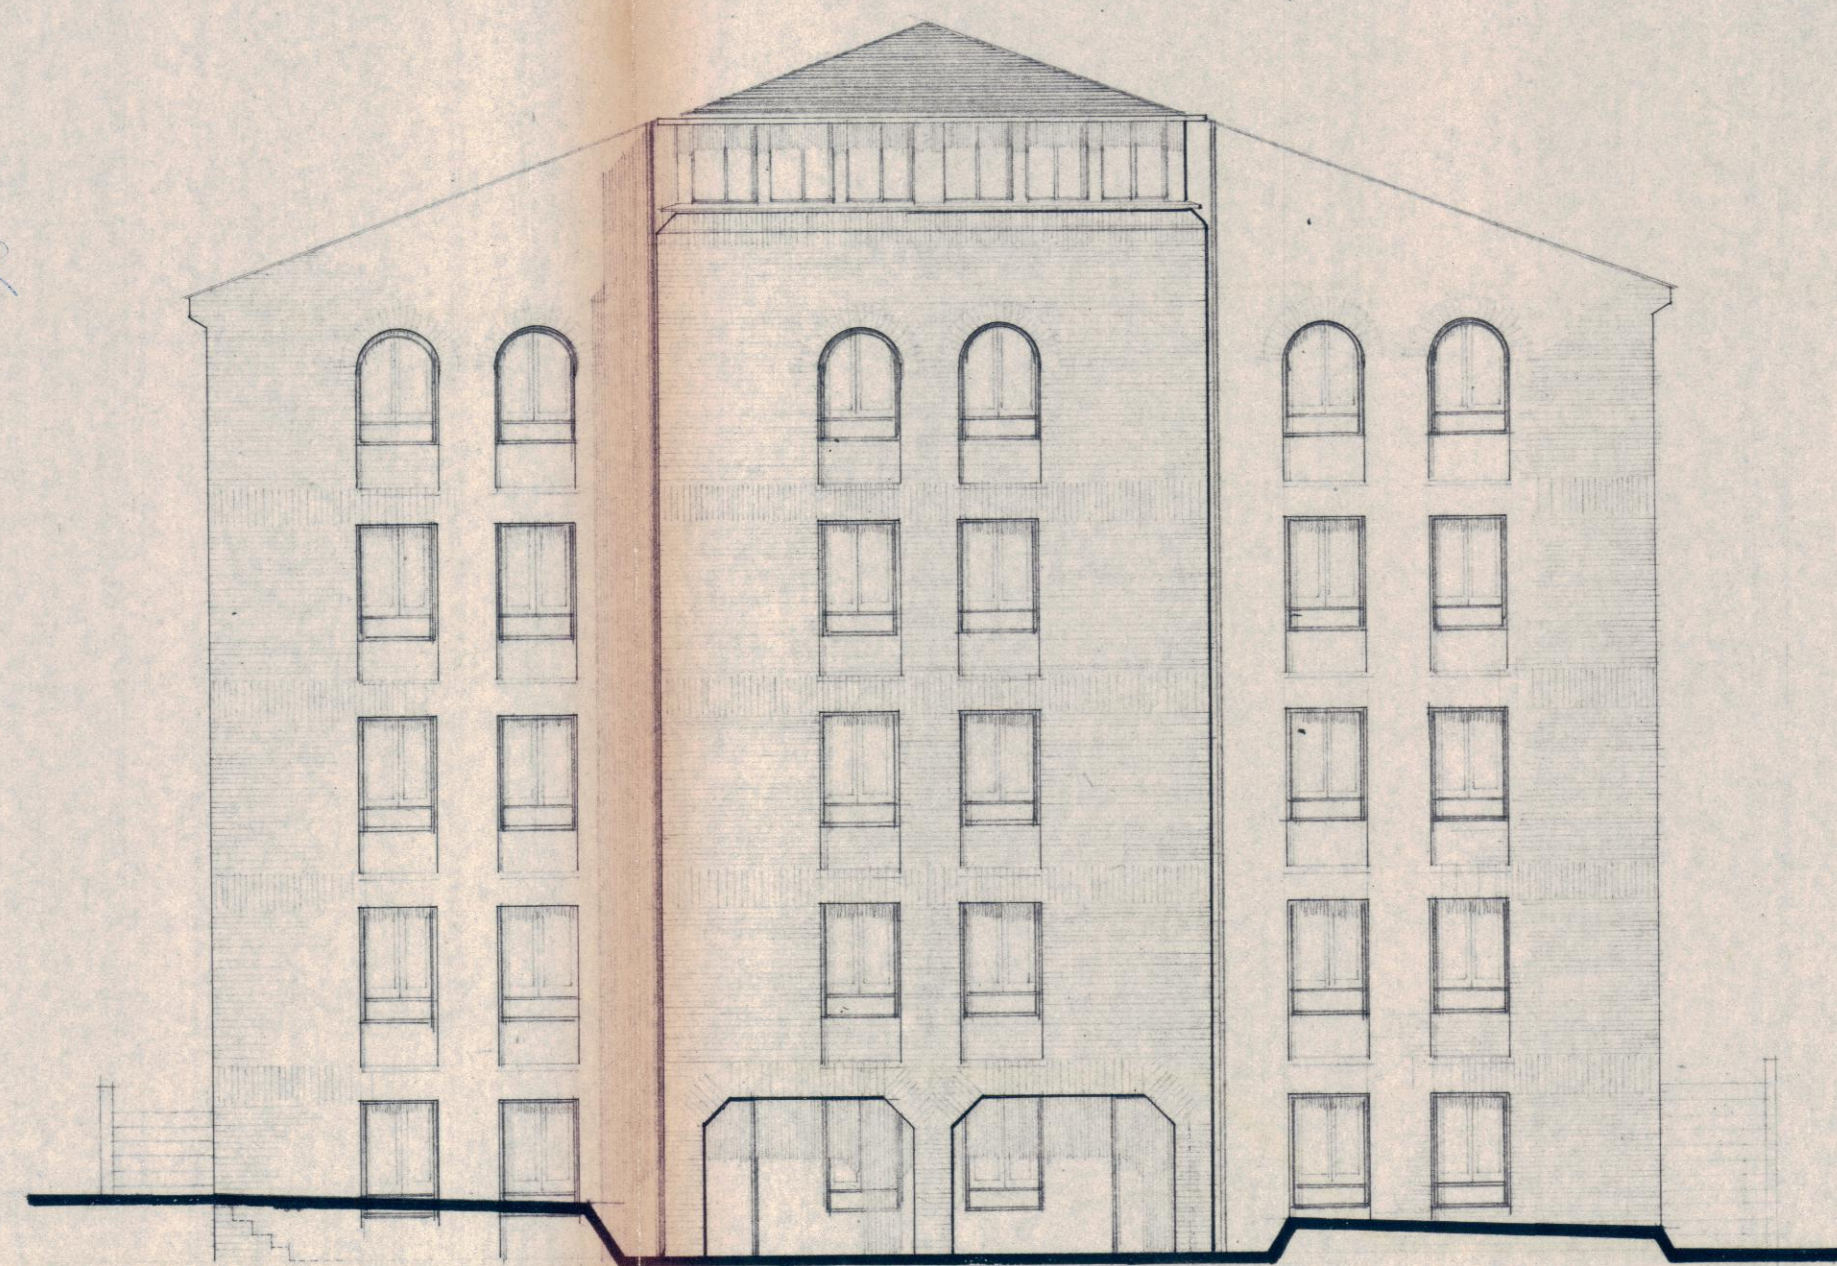


SOUTH WEST

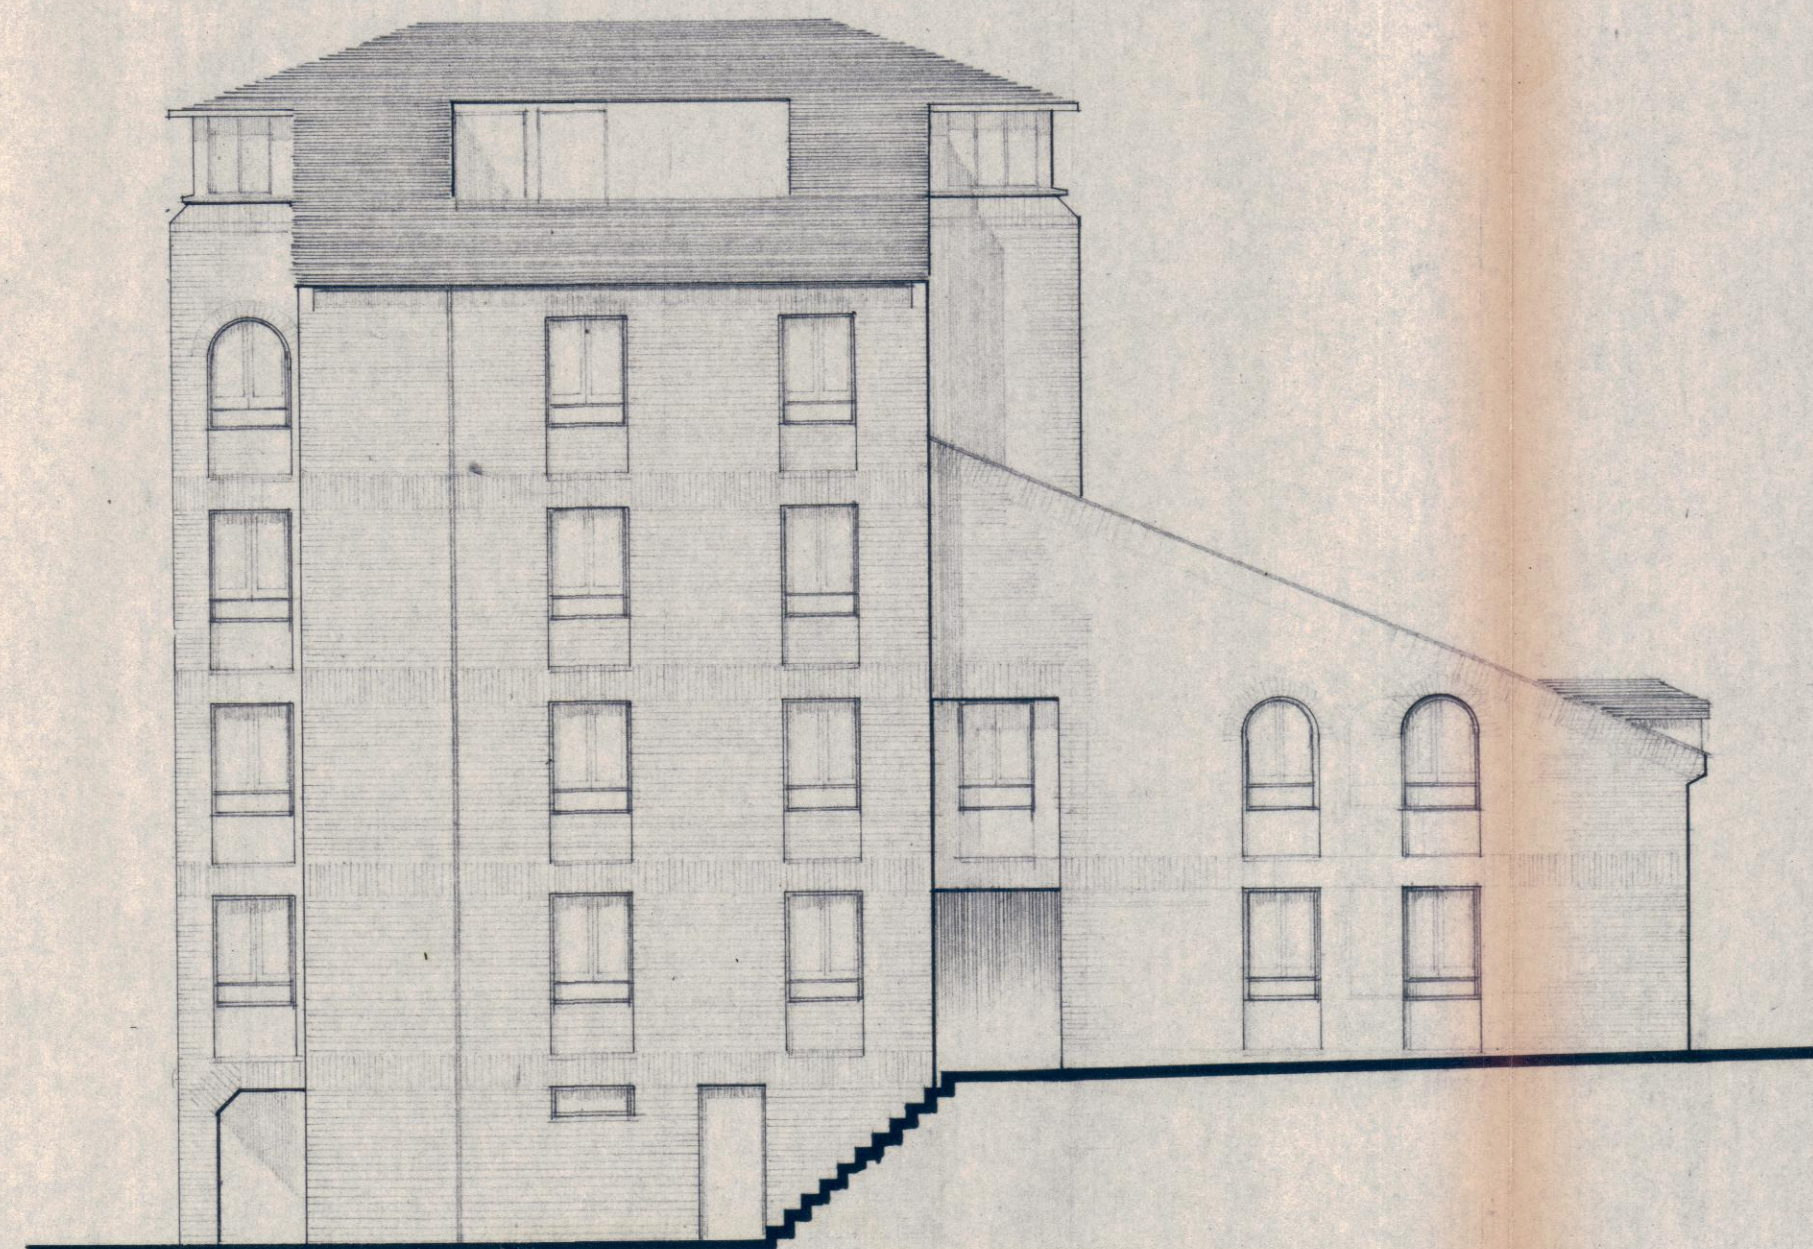

SOUTH EAST

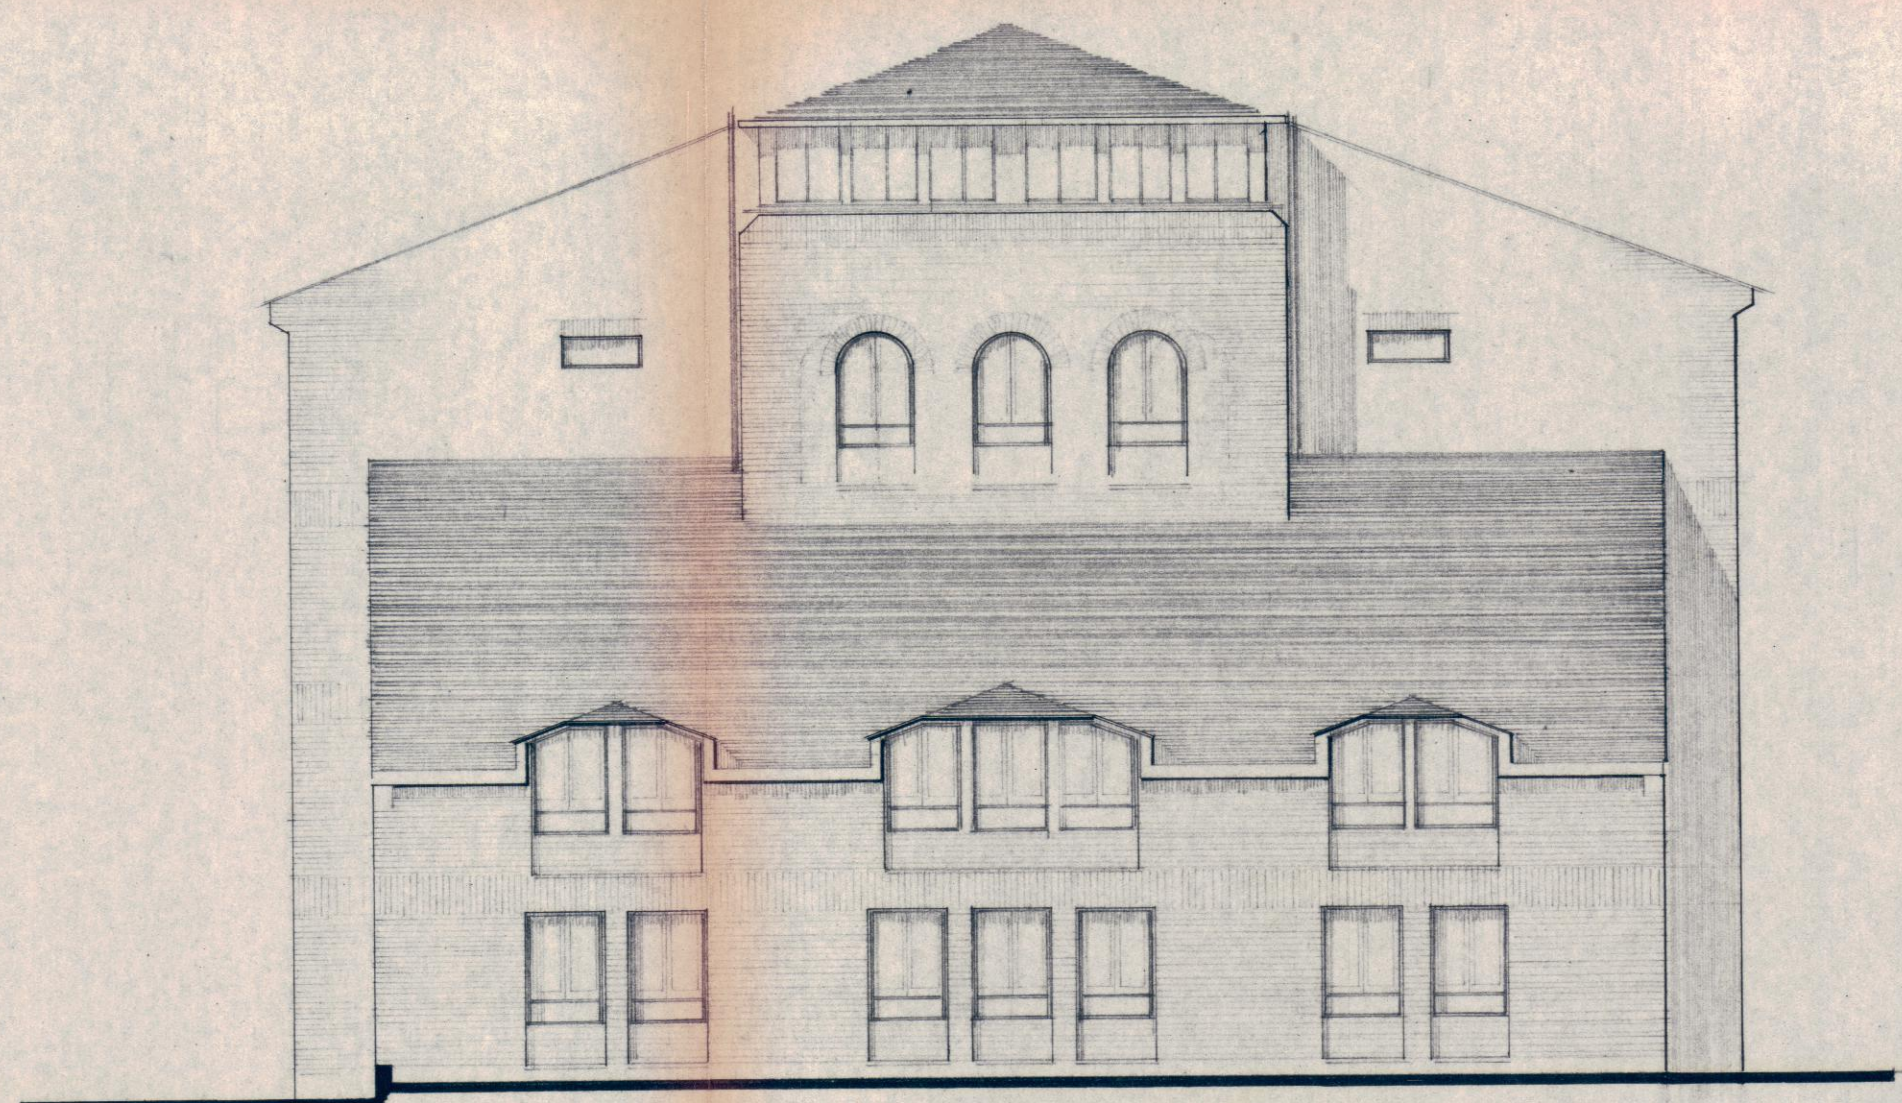

NORTH EAST

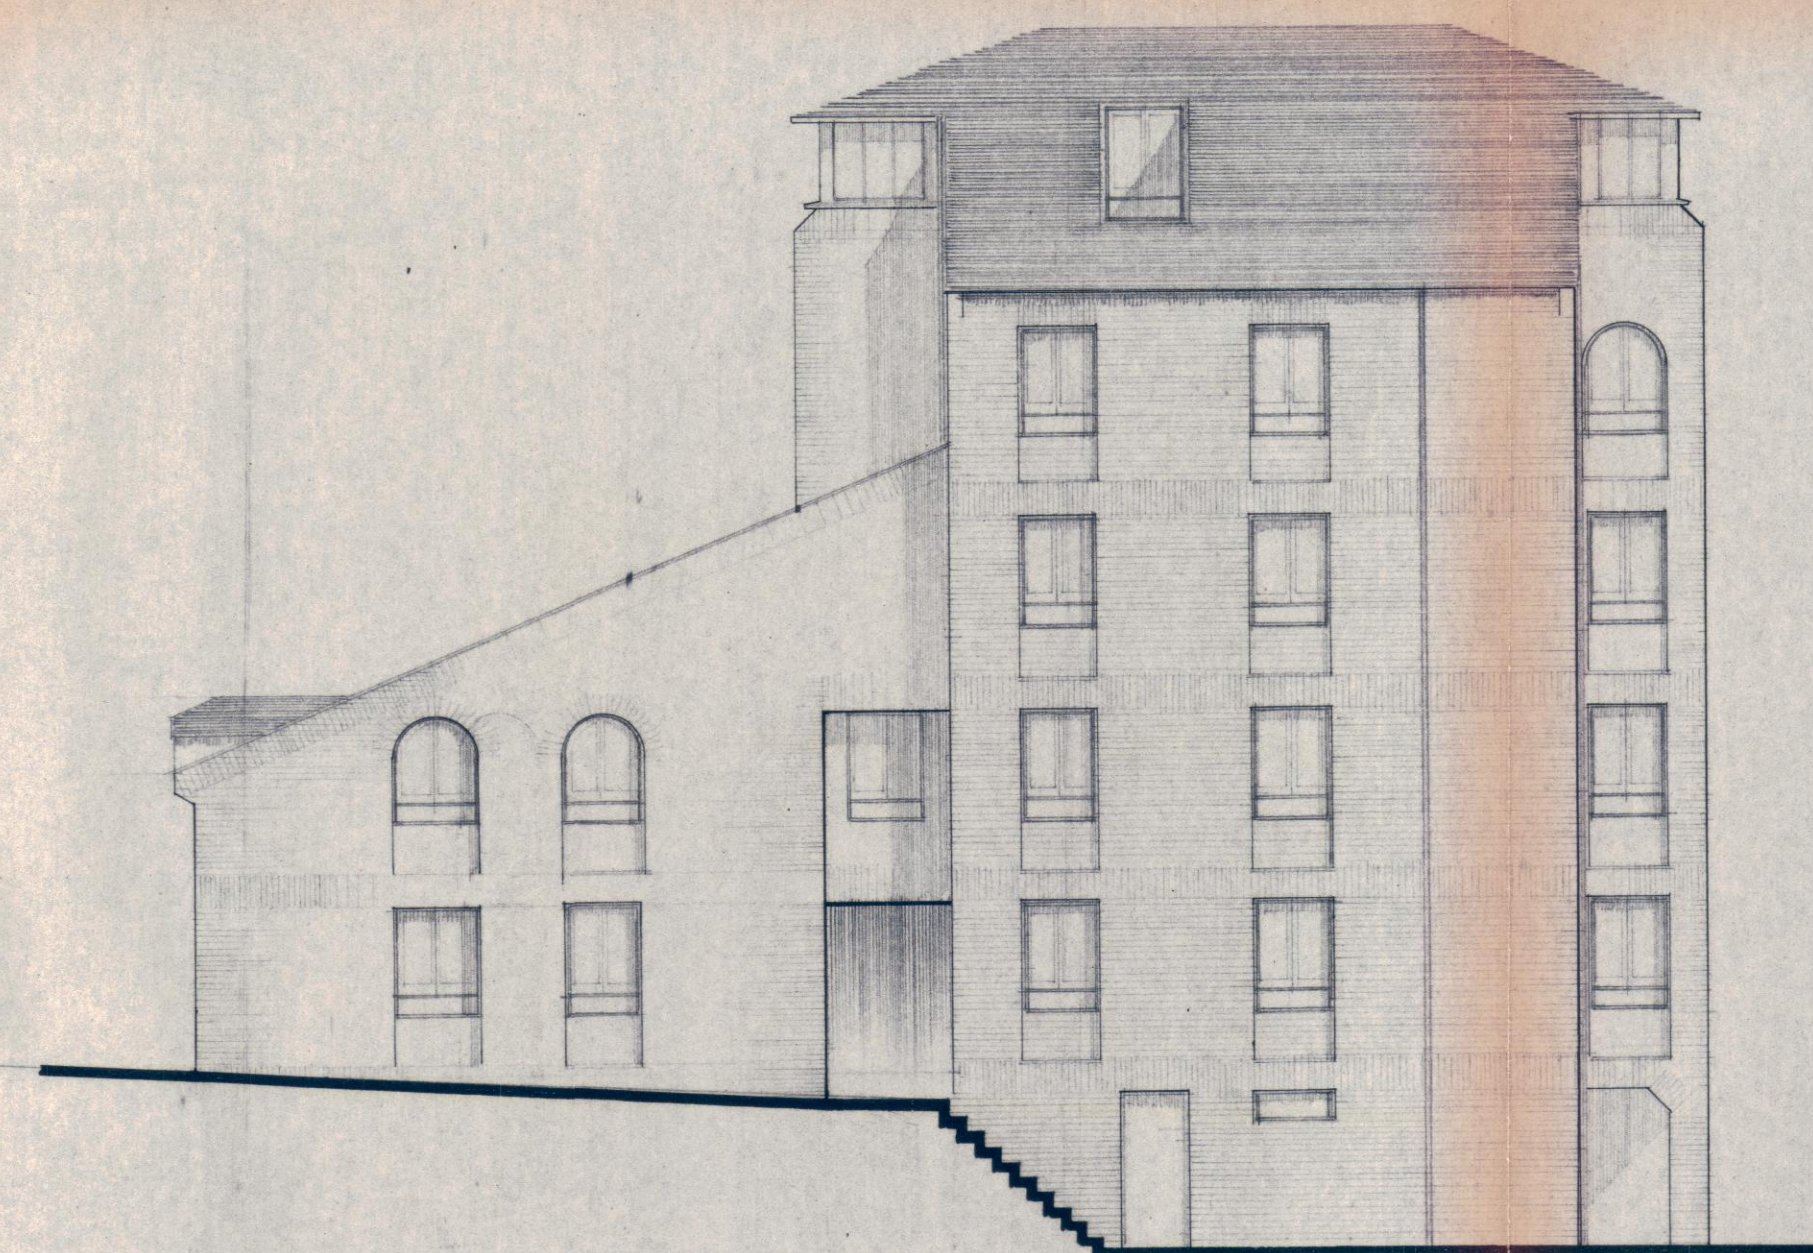

NORTH WEST

CASE COPY.
CTP/G3/2/20/31540

ST CUTHBERT'S · HOUSING
FORDWYCH ROAD · LONDON · NW 2
ELEVATIONS 1 : 100
21 NOVEMBER 1980

Raymond Hall 886 (2) 11
AA Dept (Arch) * AA Dept (Planning) / Architect 1984
16 Belmont Hill London SE13 5BD Telephone 01 318 4384

2053LT/2114 R.M.D.