
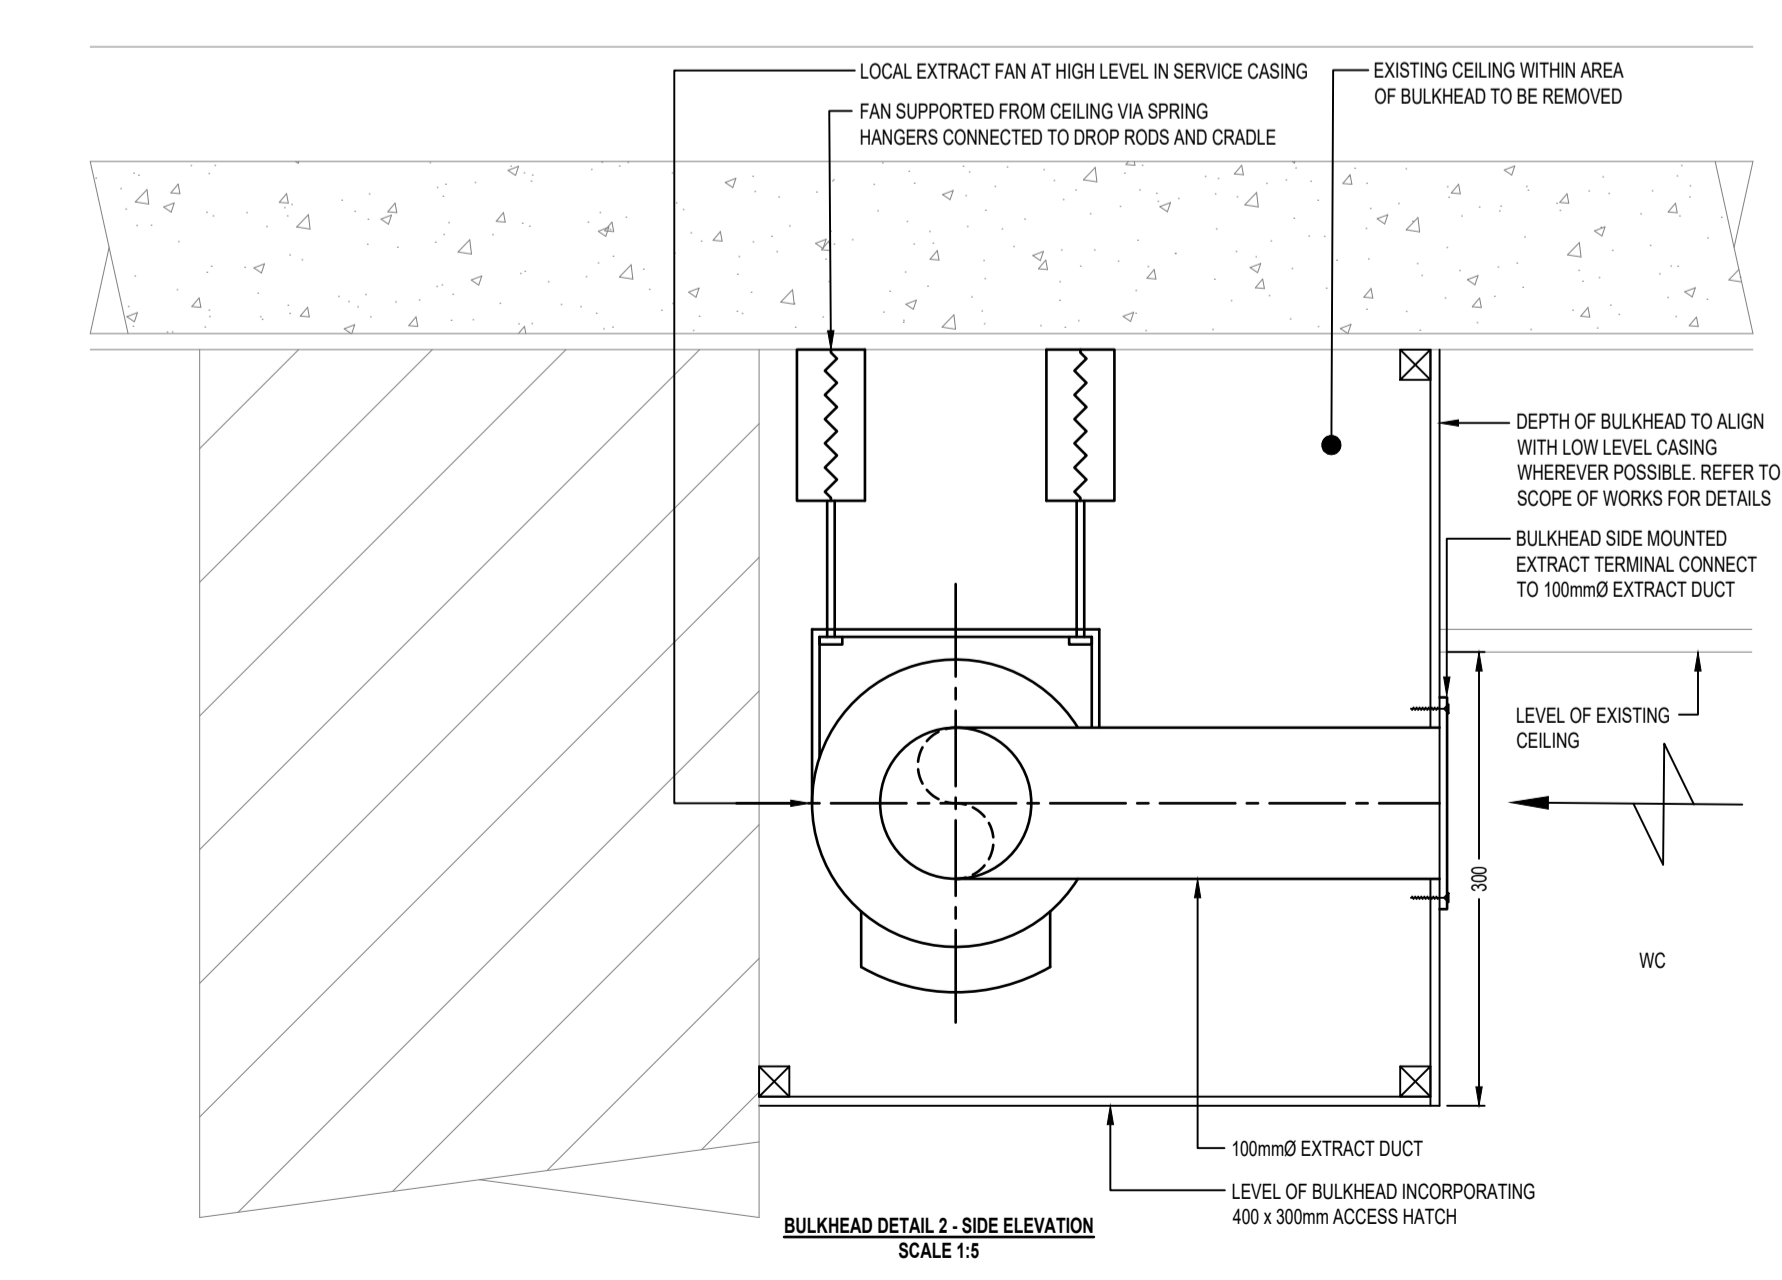
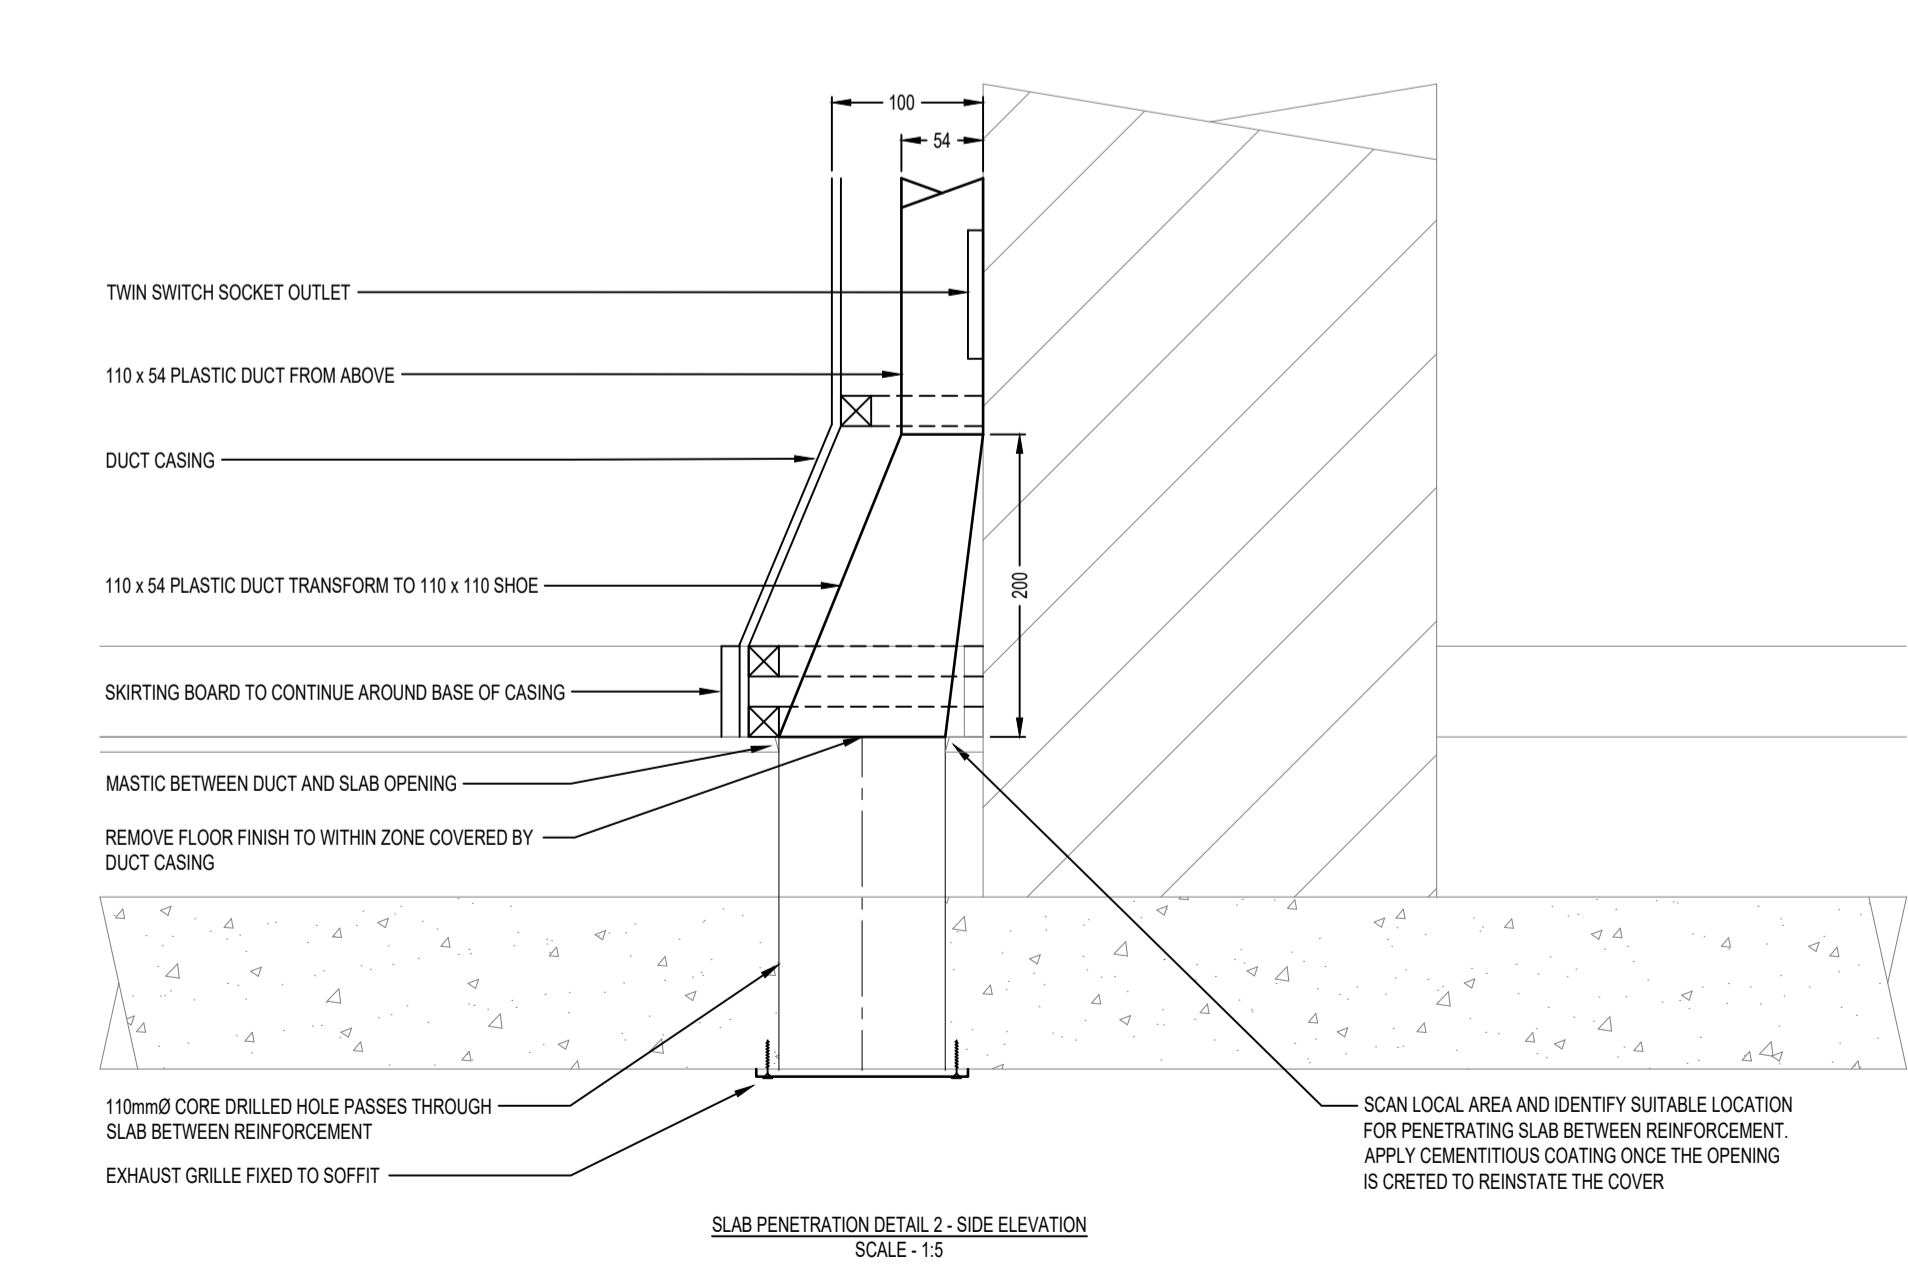
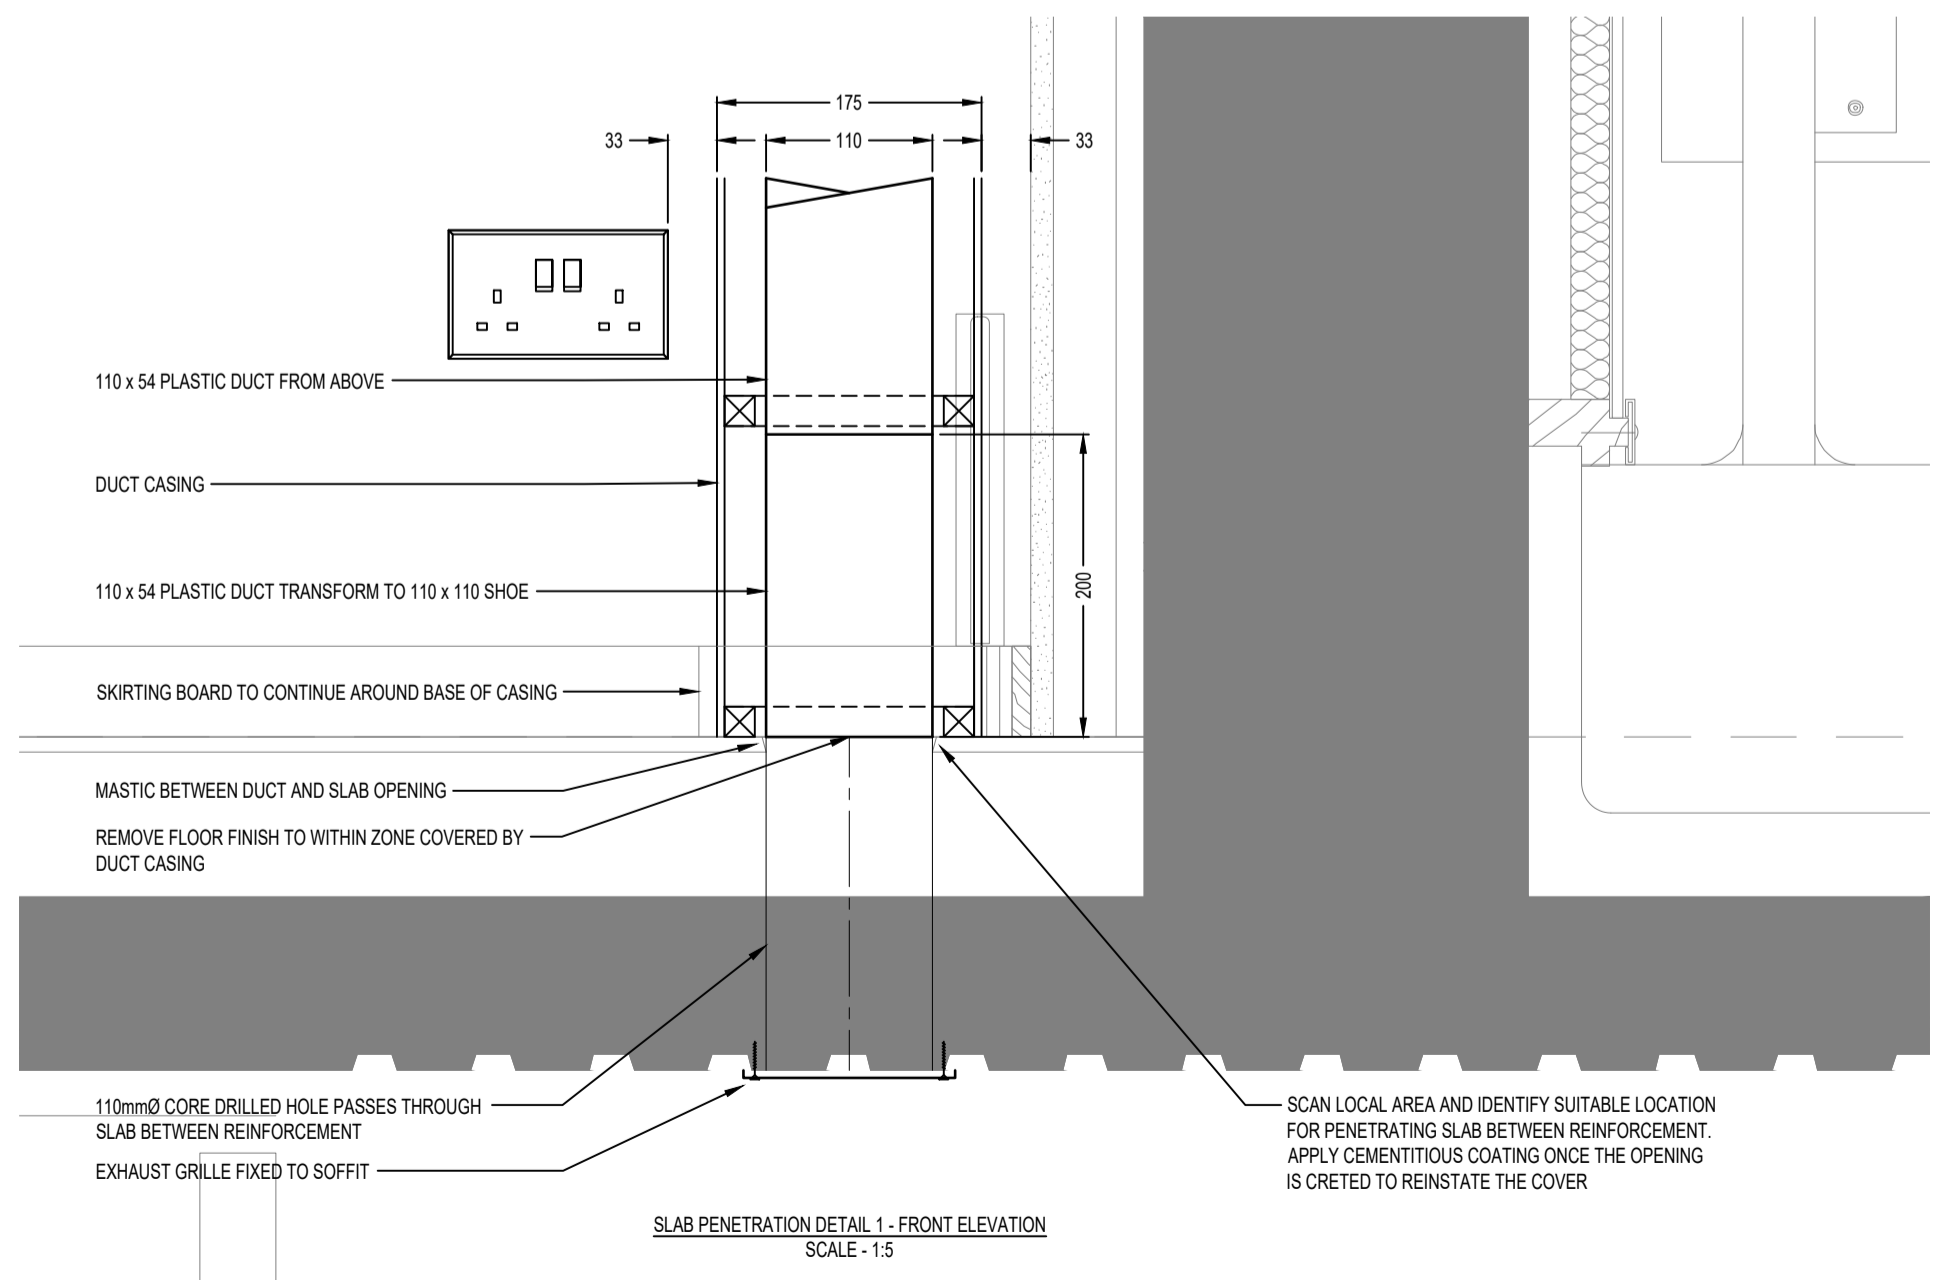


- NOTES**
1. ALL DIMENSIONS SHOWN ARE INDICATIVE ONLY AND SUBJECT TO CHANGE AND SHALL BE CONFIRMED ON SITE.
 2. ALL EXISTING TERMINALS SHALL BE REMOVED AND OPENINGS BLANKED OFF WITH COVER PLATES.
 3. ALL DRAWINGS TO BE READ IN CONJUNCTION WITH ASSOCIATED SPECIFICATION AND SCOPE OF WORKS.

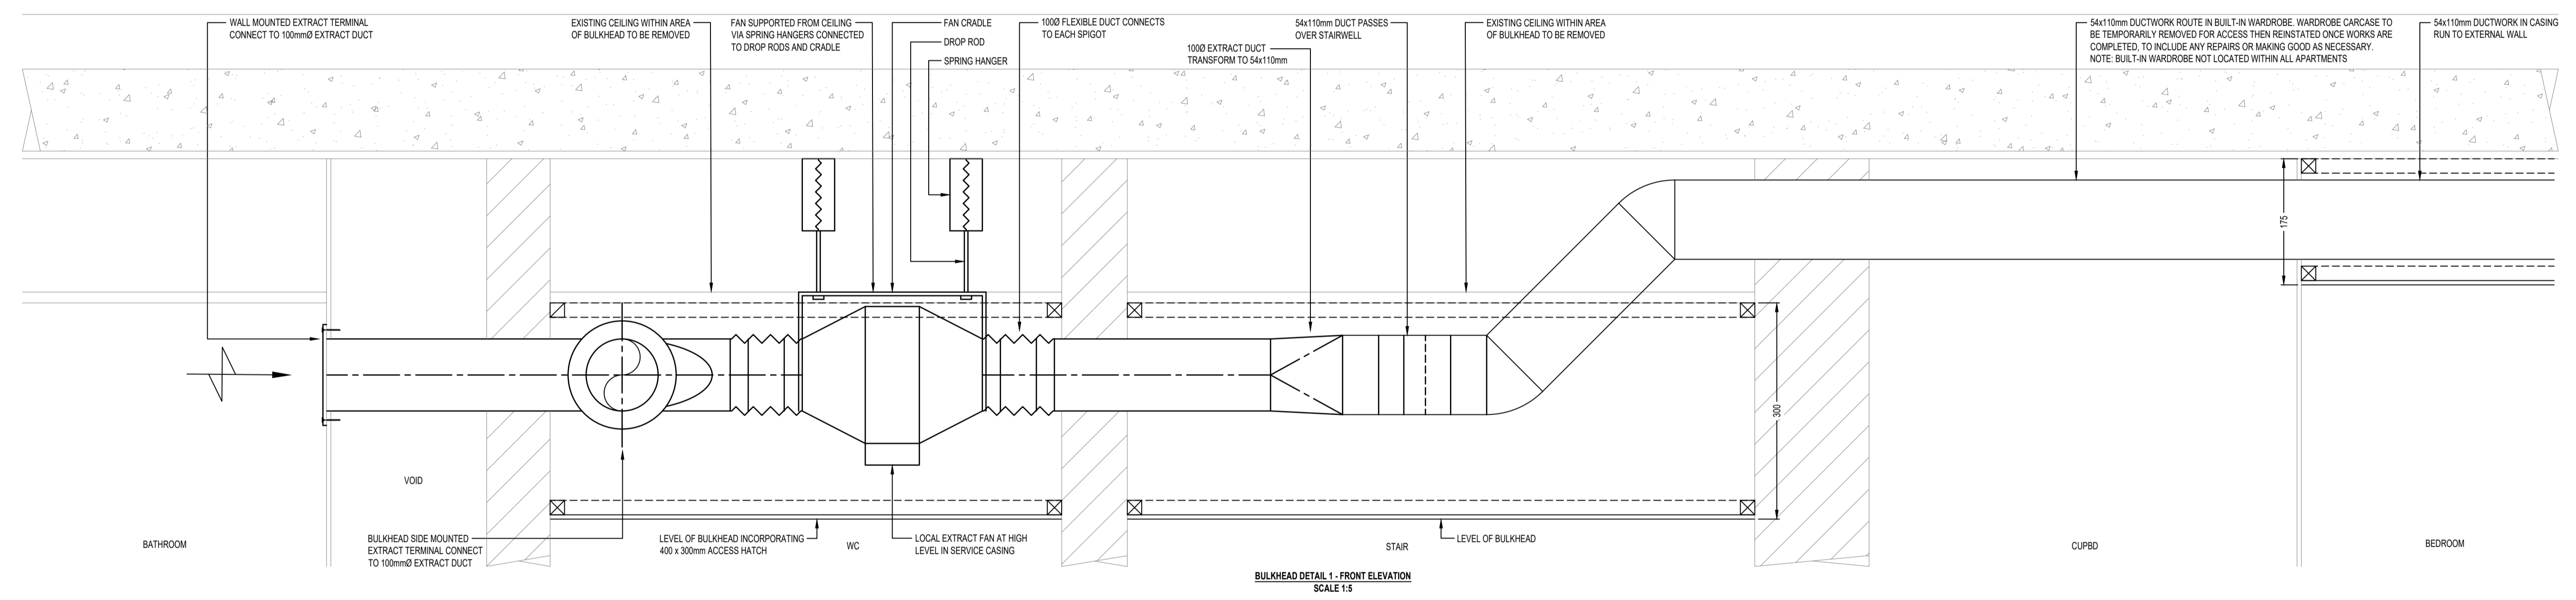

REV	DESCRIPTION	DRAWN	DATE	REV	DESCRIPTION	DRAWN	DATE	REV	DESCRIPTION	DRAWN	DATE
T01	ISSUED FOR TENDER	JG	01/04/21								

Client	HML PROPERTY MANAGEMENT
Architect	-
Project	CENTRE POINT HOUSE

Drawing title	MECHANICAL ENGINEERING SERVICES VENTILATION SERVICES PROPOSED WORKS SECTION AND ELEVATION DETAILS
---------------	--

Drawn	JG	Date made	MAR '21	Scale	1:5/1:50	Check	AM	Status	TENDER	FLOH ref	F2147
Project	CPH	Originator	FLOH	Zone	XX	Level	XX	Type	DR	Disc.	M
Service	57	Number	0004	Rev	T01						