



TYPICAL APARTMENT LOWER FLOOR LAYOUT

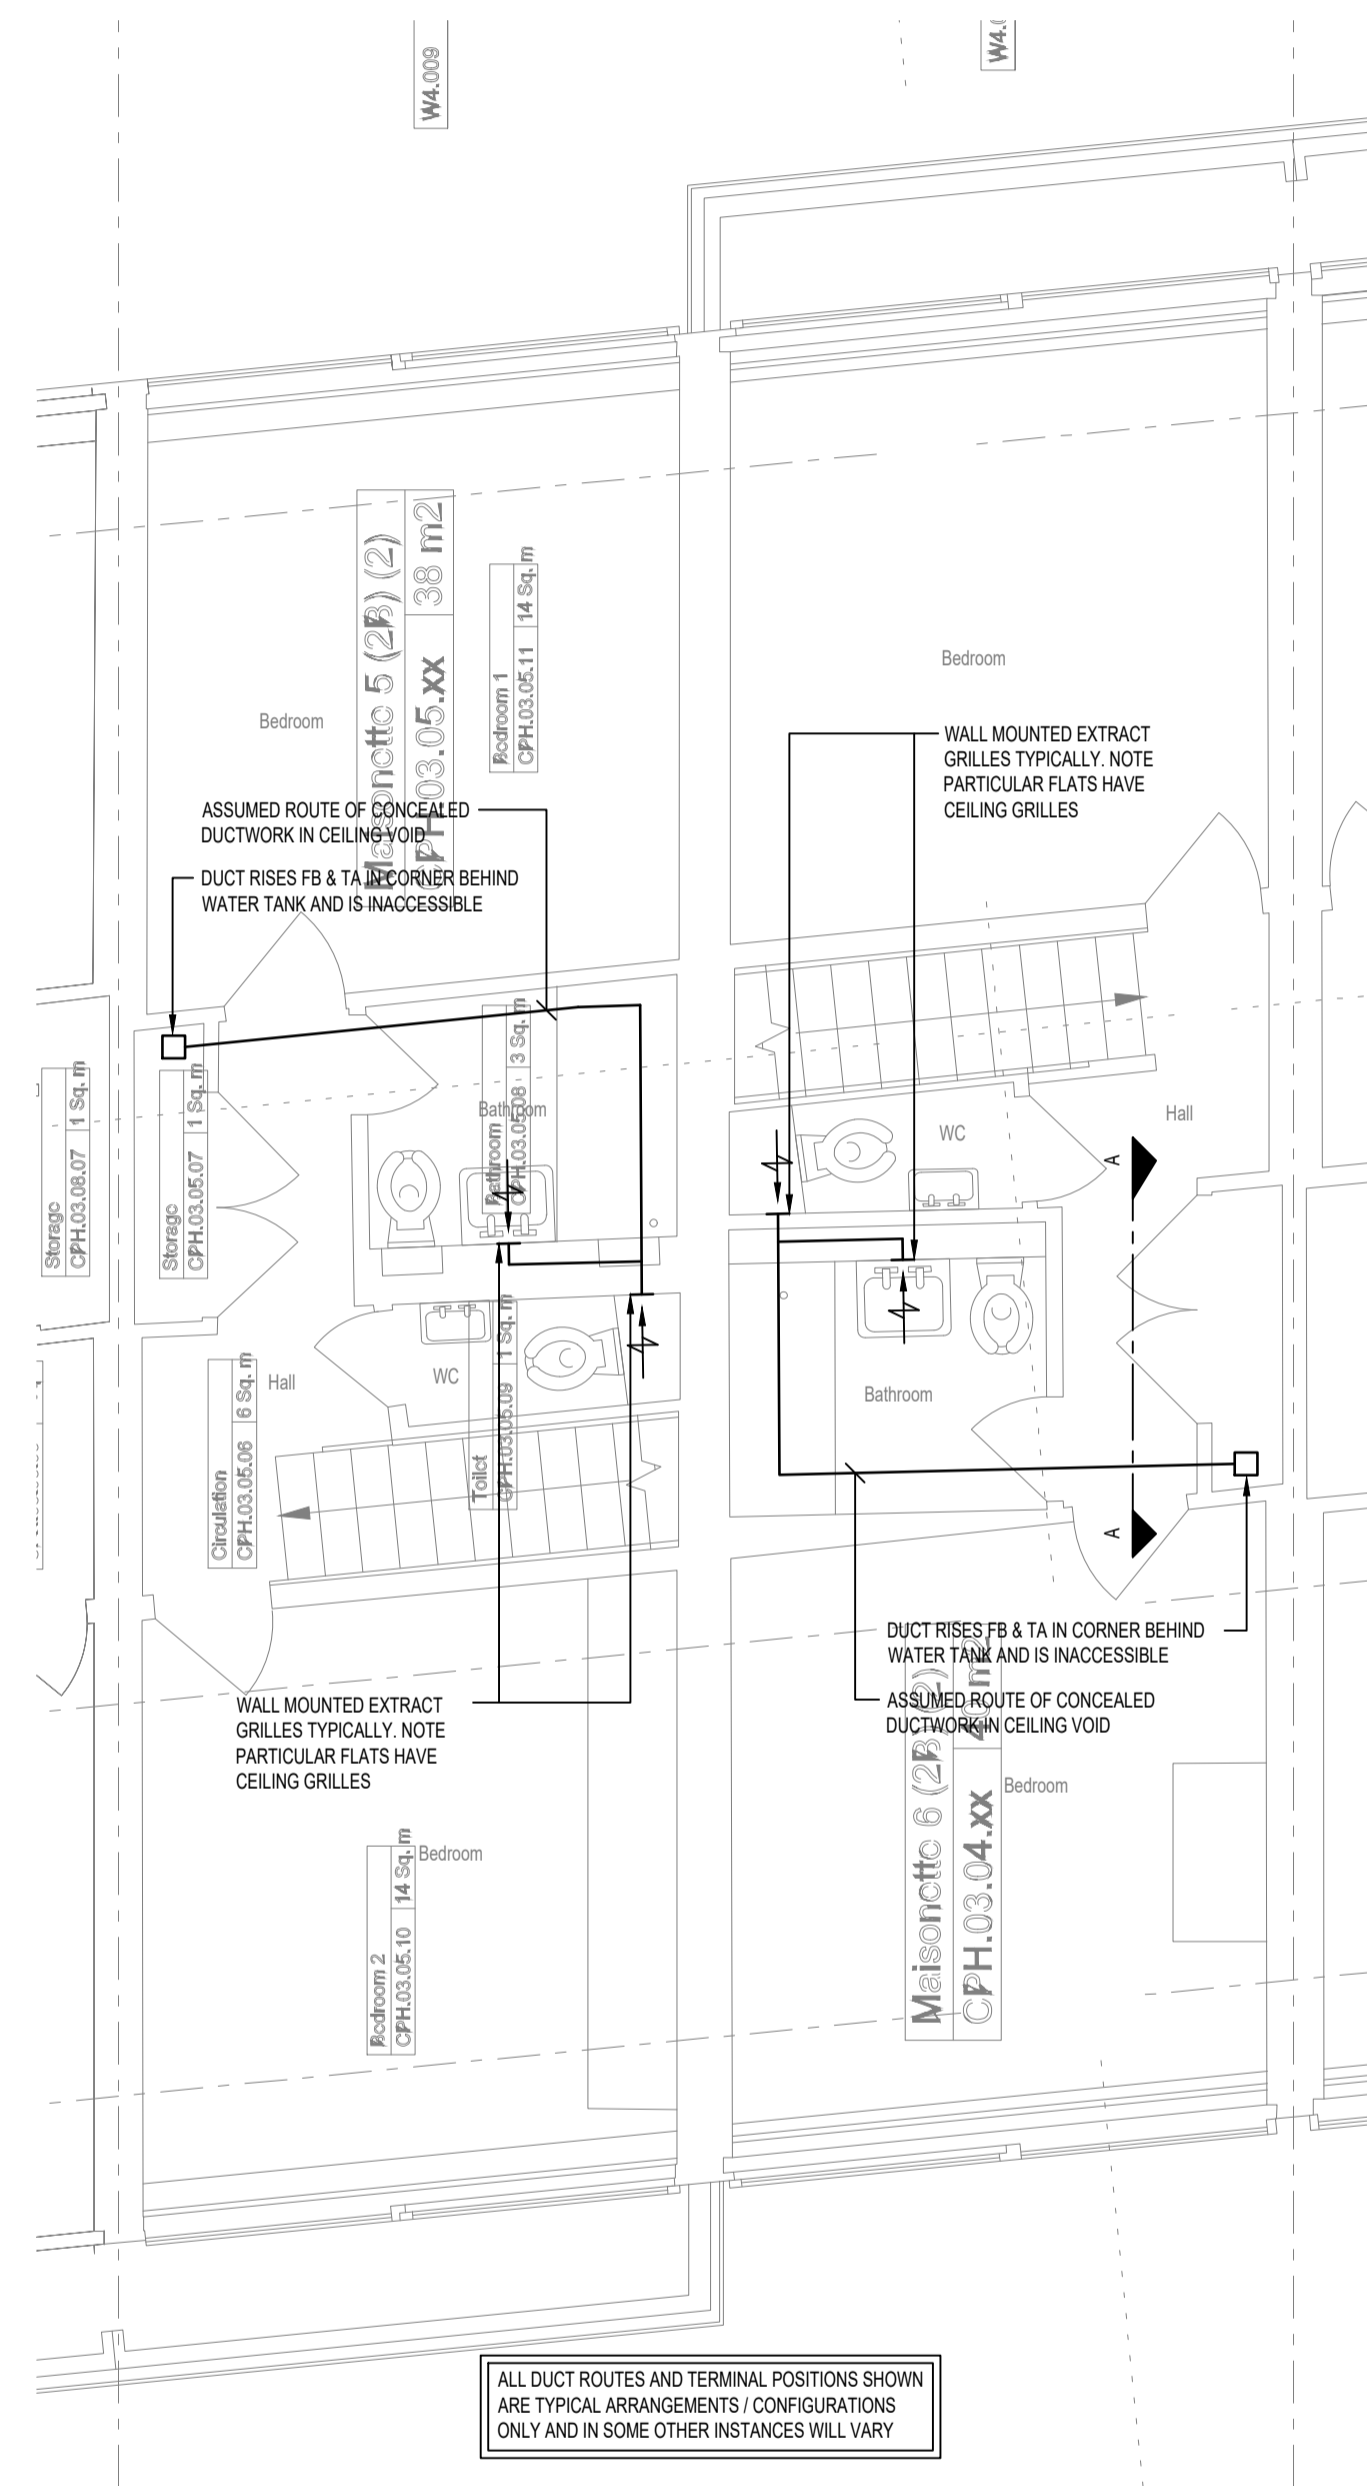

TYPICAL APARTMENT UPPER FLOOR LAYOUT

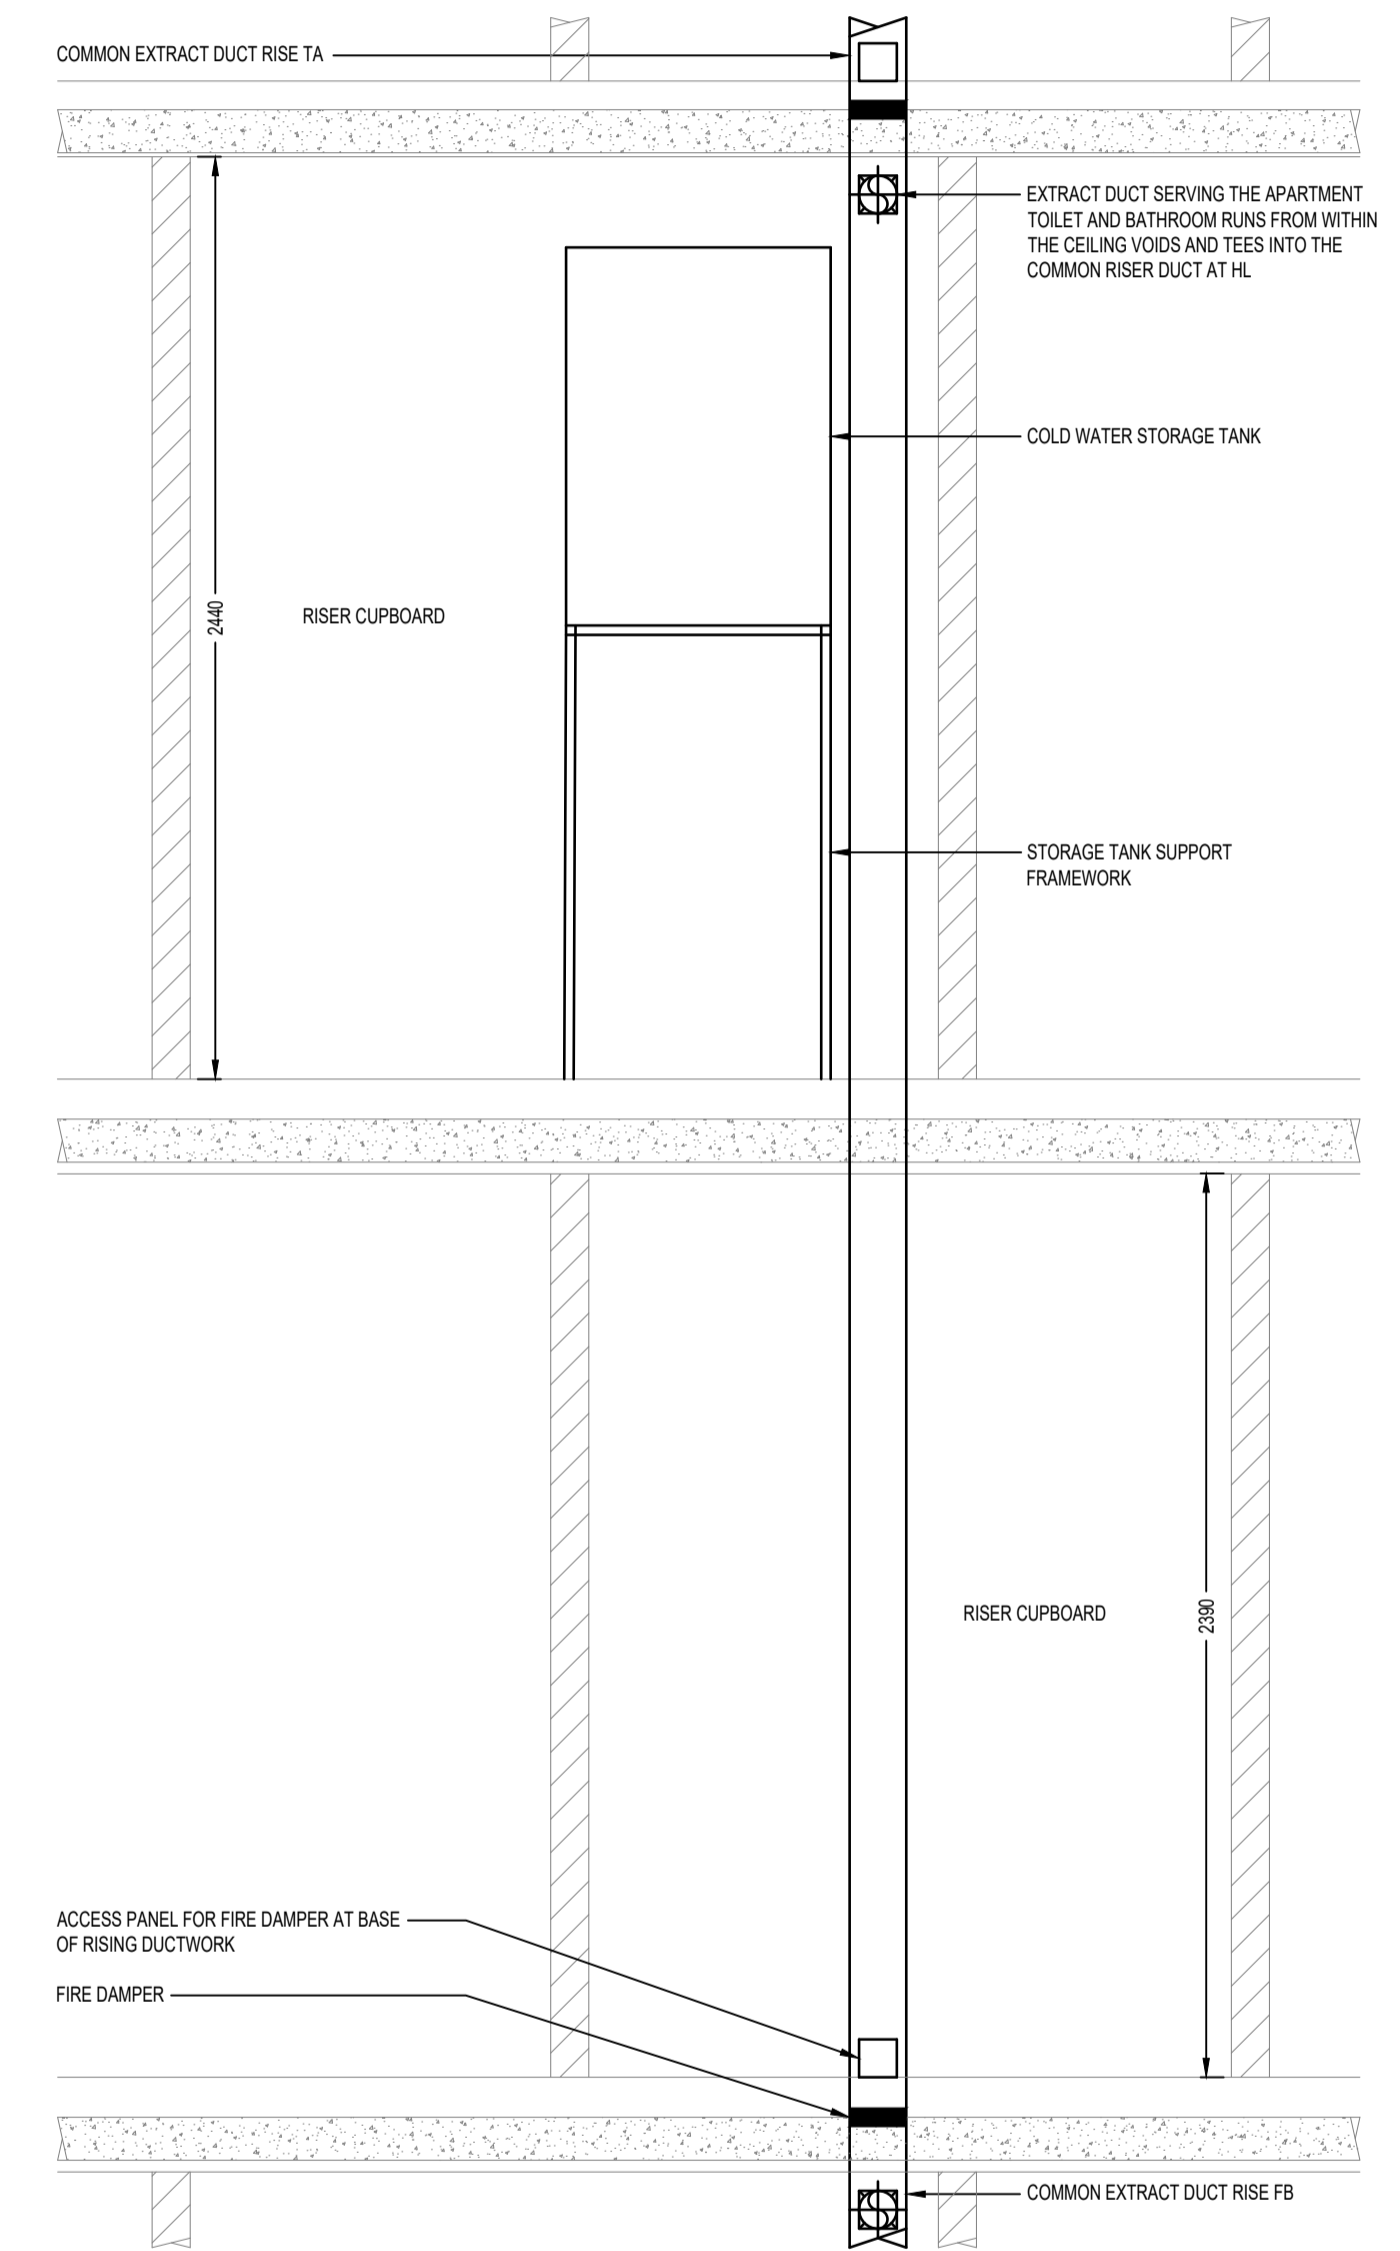

SECTION DETAIL A
SCALE - 1:20

T01	ISSUED FOR TENDER	JG	010421																		
REV	DESCRIPTION	DRAWN	DATE	REV	DESCRIPTION	DRAWN	DATE	REV	DESCRIPTION	DRAWN	DATE	REV	DESCRIPTION	DRAWN	DATE	REV	DESCRIPTION	DRAWN	DATE	REV	DESCRIPTION

Client	HML PROPERTY MANAGEMENT
Architect	-
Project	CENTRE POINT HOUSE

Drawing title	MECHANICAL ENGINEERING SERVICES VENTILATION SERVICES TYPICAL APARTMENT - EXISTING LOWER AND UPPER FLOOR LAYOUT
---------------	---

Drawn	JG	Date made	MAR '21	Scale	1:50	Check	AM	Status	TENDER	FLOH ref	F2147						
Project	CPH	Originator	FLOH	Zone	XX	Level	XX	Type	DR	Disc.	M	Service	57	Number	EX01	Rev	T01