


01 - PROPOSED PLAN SCALE 1:100




02 - PROPOSED ELEVATION SCALE 1:50

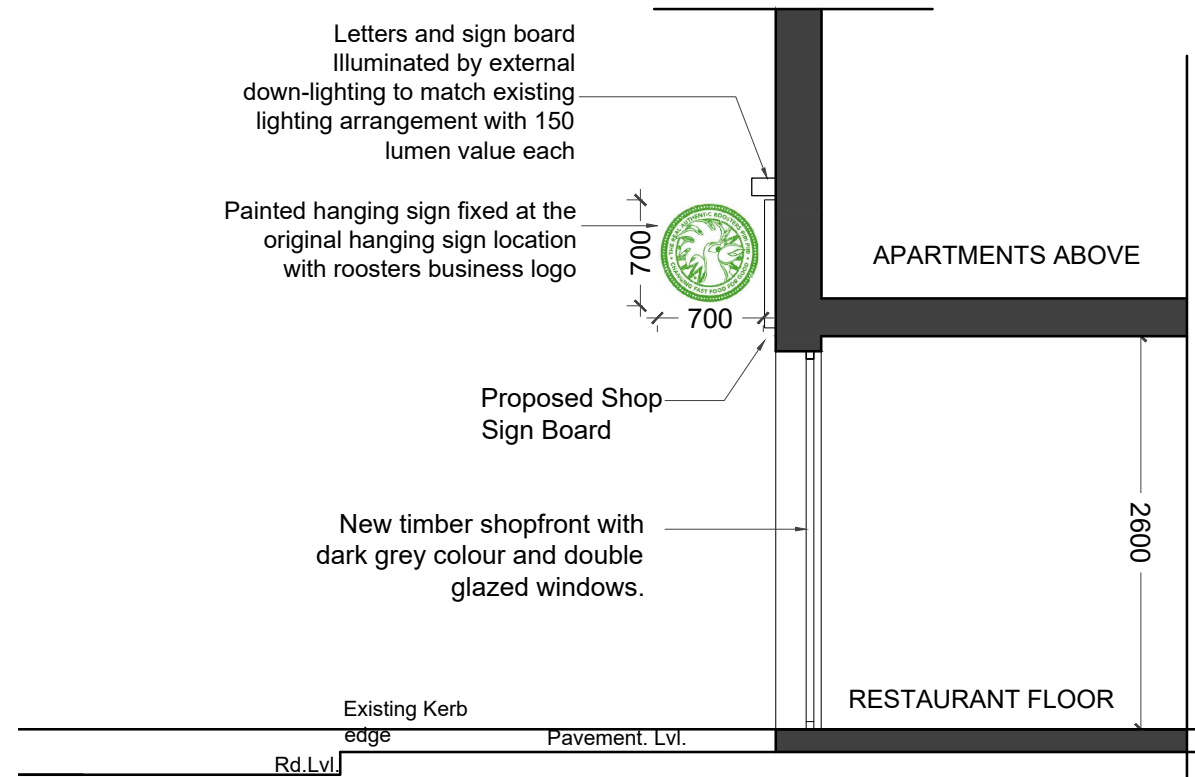

03 - PROPOSED SECTION SCALE 1:50

0 1 2m 3 4 5m
Scale

0 1 2m 3 4 5m
Scale



Roosters Piri Piri
www.roosterspiripiri.com

First Floor Unit 19-21 | Phoenix Distribution Park |
Phoenix Way | Heston |
Middx TW5 9NB

DESIGN ENDEAVOURS

M: 07869580774, 07883602259
E: design.endeavour@gmail.com

Project
61 CAMDEN HIGH STREET
LONDON, NW1 7JL

Title
PROPOSED PLAN, ELEVATION & SECTION

Scale as shown@A3	Drawn TA	Approved	Date NOV 20
Job No. DE-835	Drawing No. P-61 CH- 02	Rev. A	