


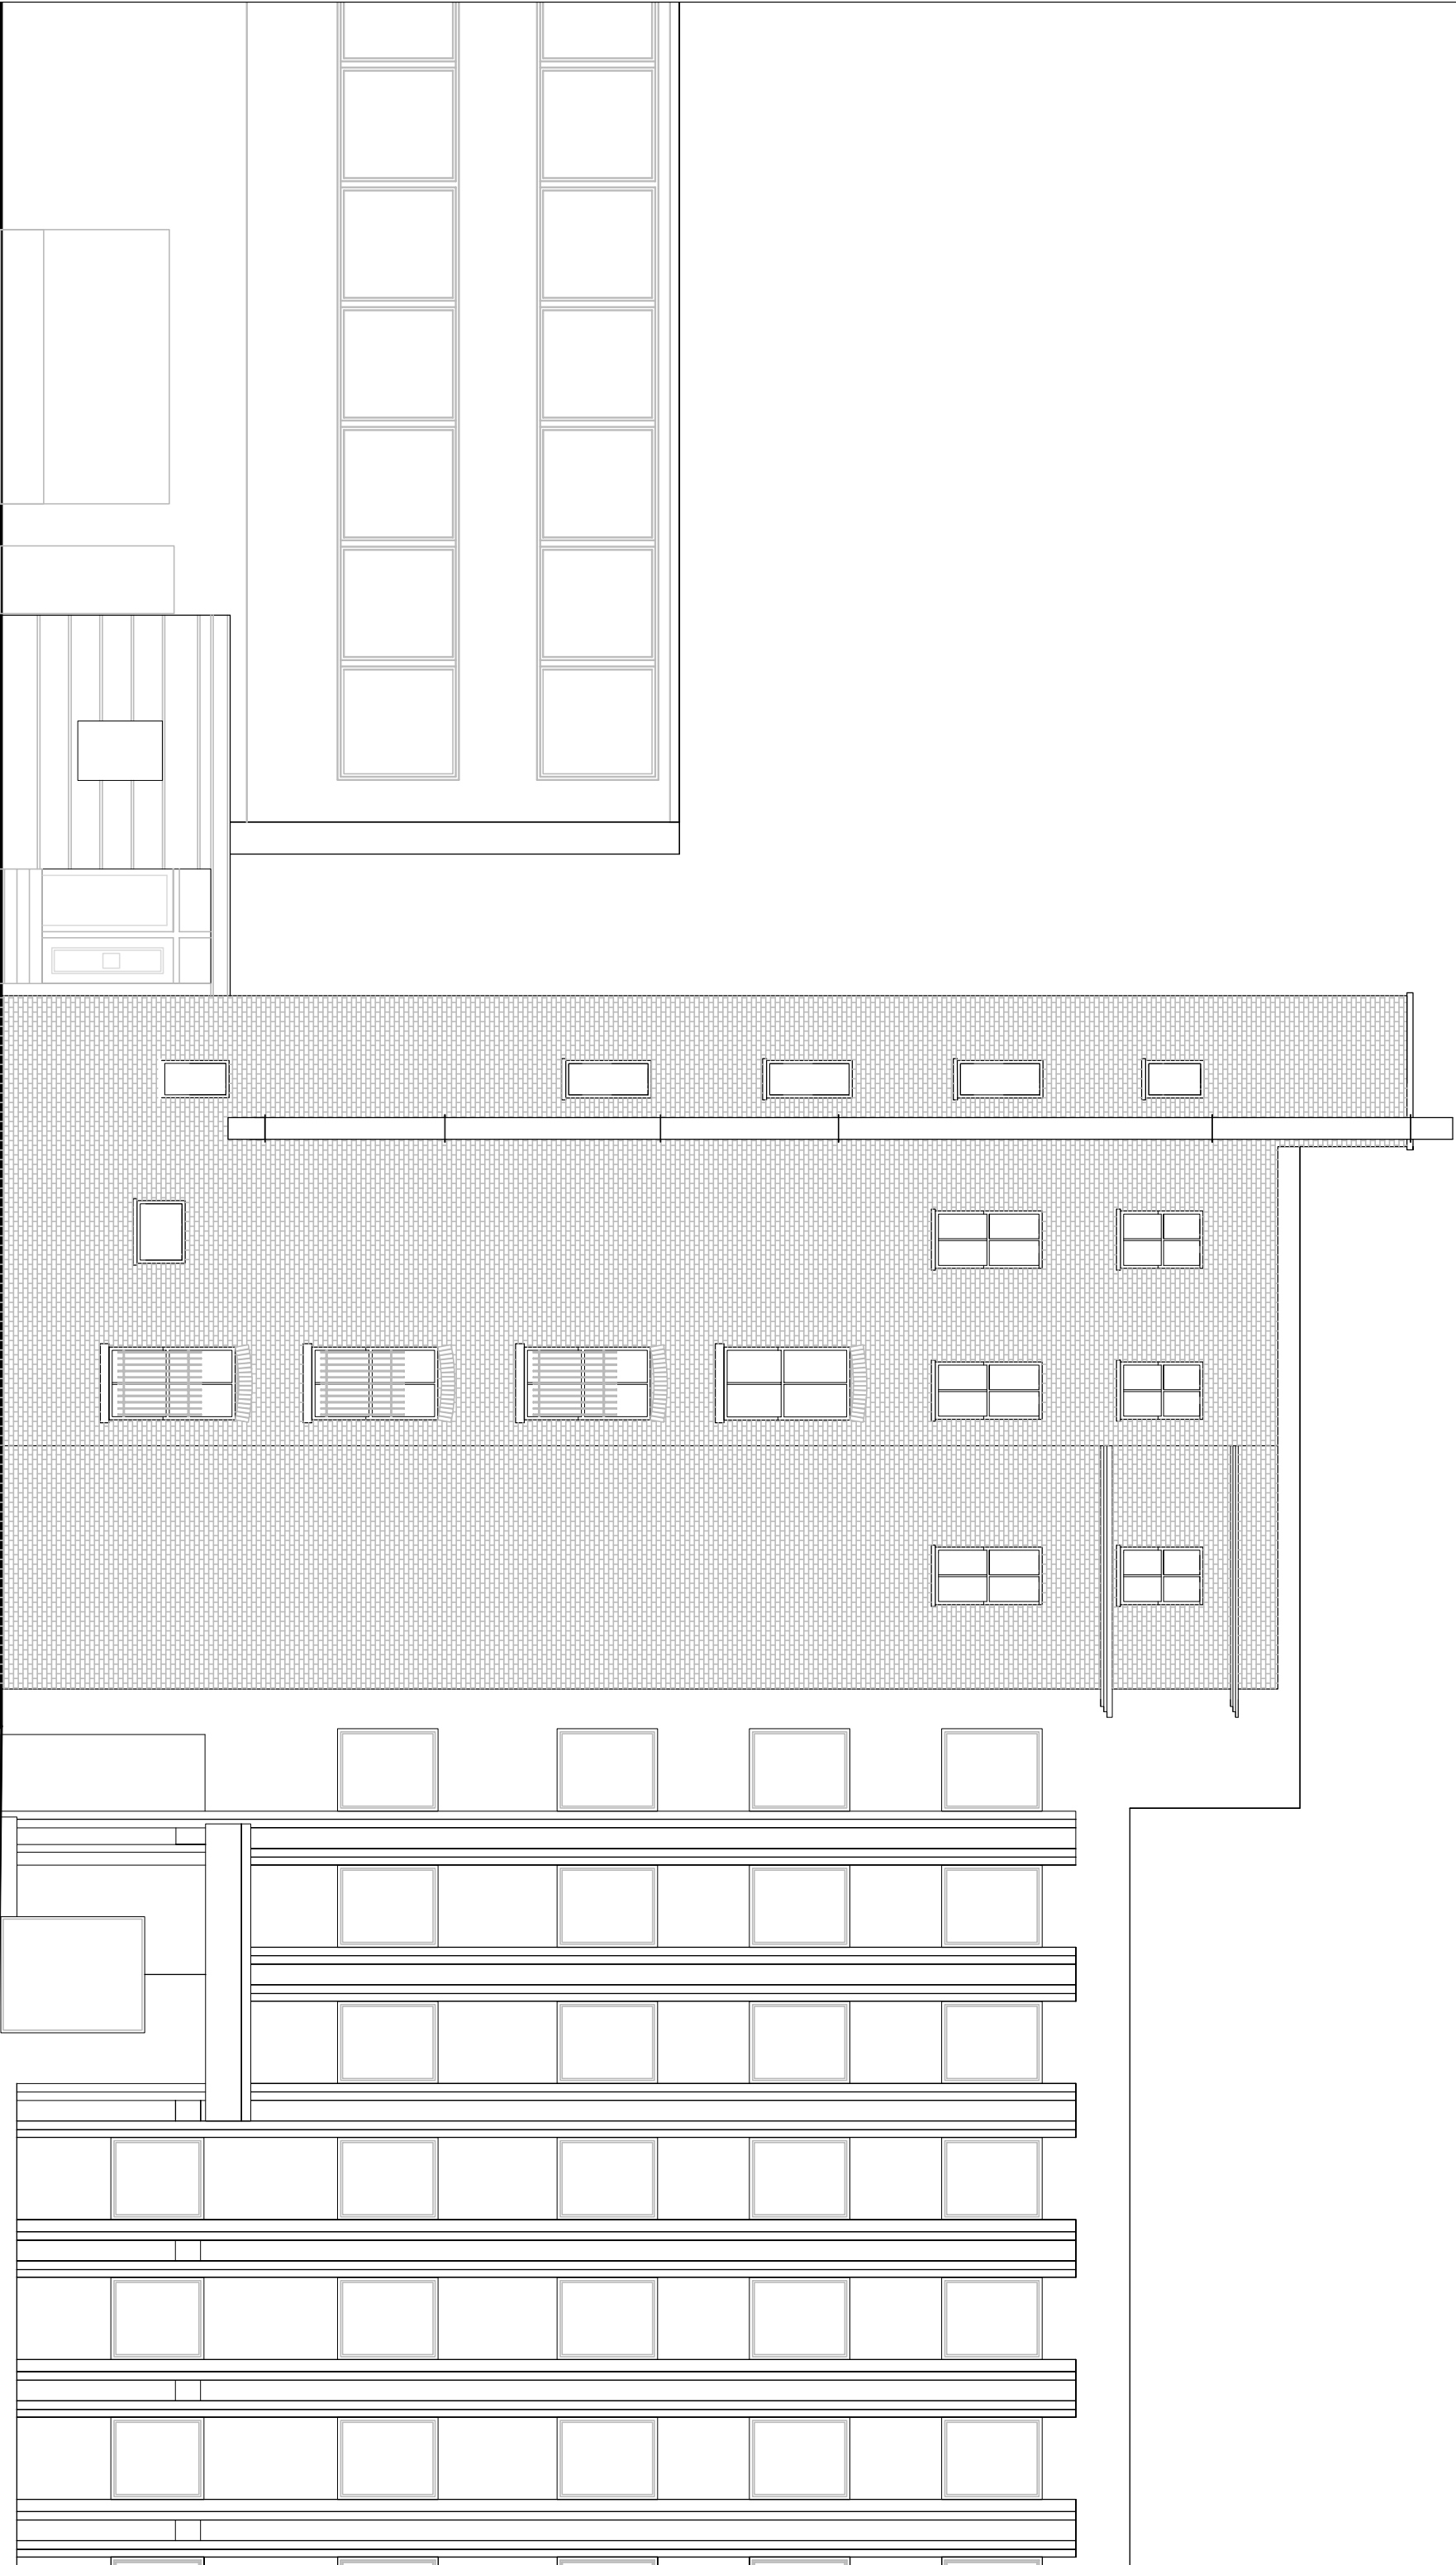

Little Turnstile

10 Gate Street

8 Gate Street

Revisions			Planning	
Rev	Date	By	Description	10 Gate Street, Holborn, WC2A 3HP
1	11/09/13	DA	Planning issue	
© Lynas Architecture Ltd (a)2012 Do not reproduce without permission of the owner			Do not scale from this drawing	Existing West Elevation
			info@lynasarchitecture.com www.lynasarchitecture.com 199-205 Richmond Road, Suite 21, London, E8 3NU	2013_06_11_171009A3 (EX)301 / P1