


01  
GS.02  
Proposed Section C-C  
1:100 @ A1 | 1:200 @ A3

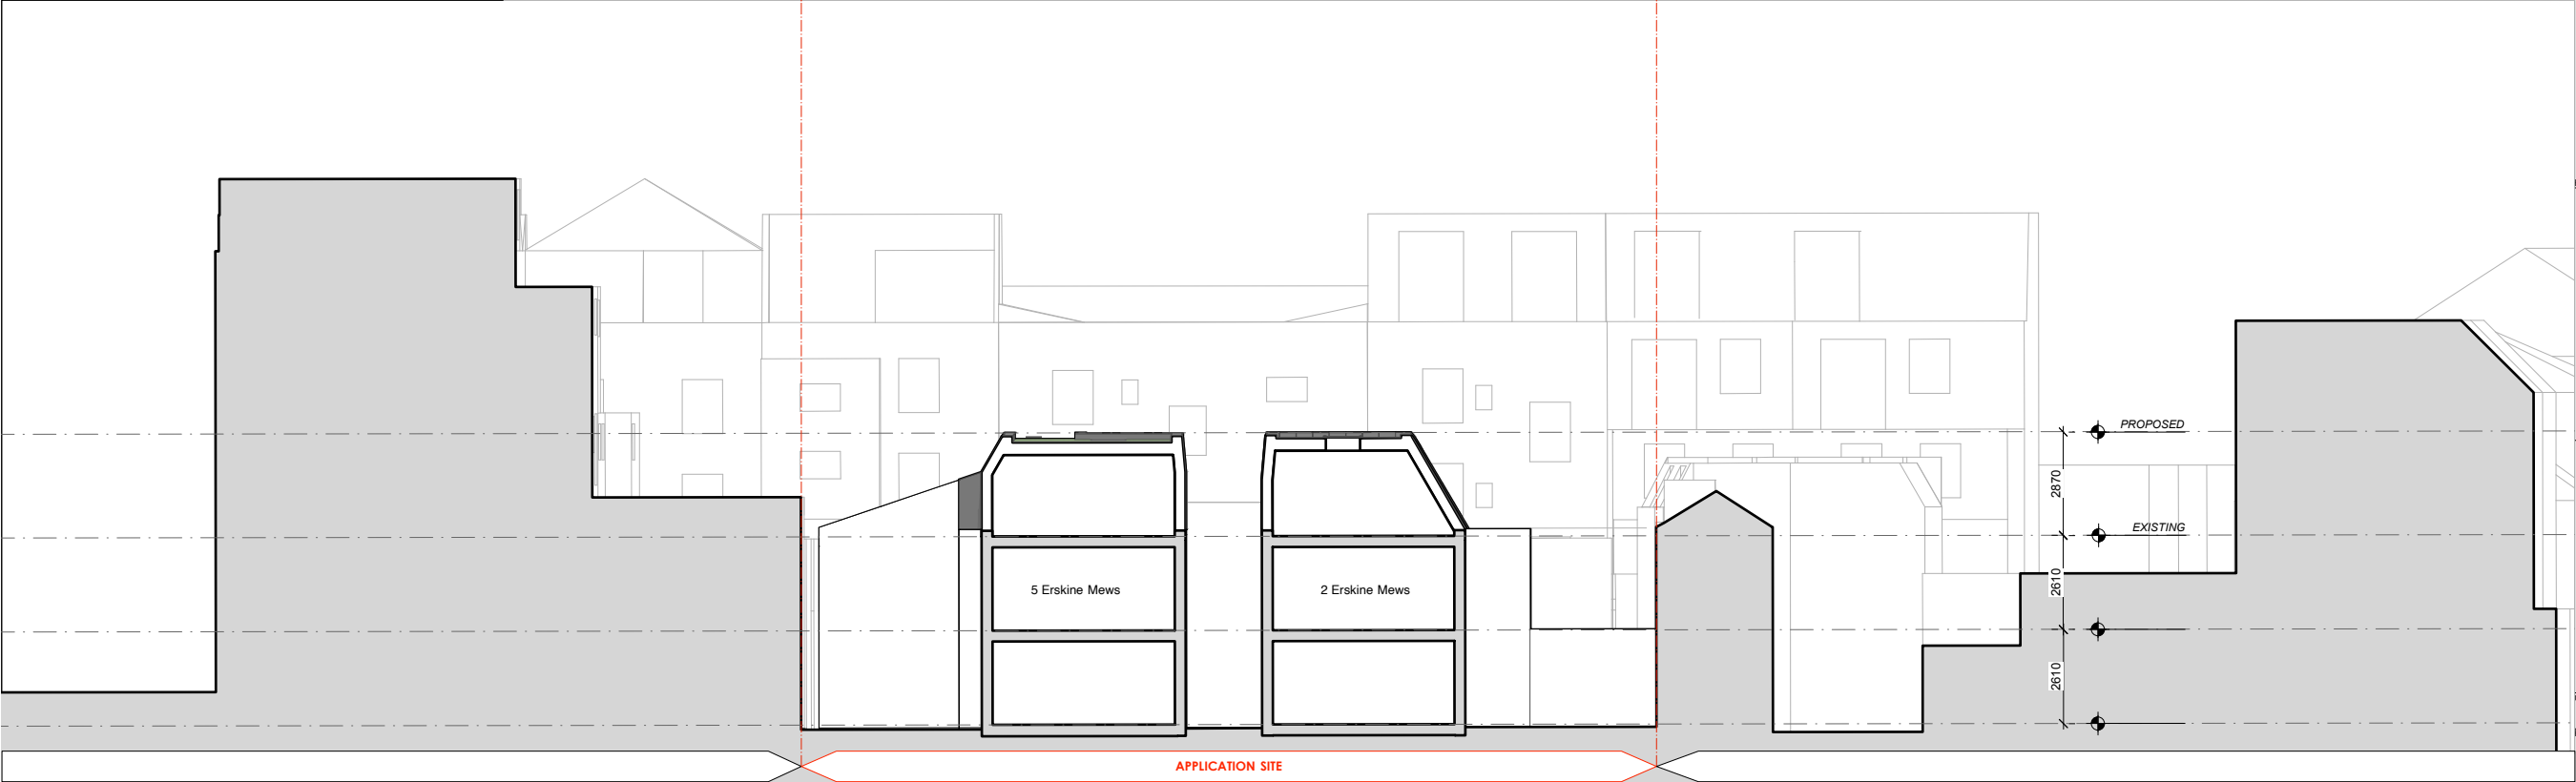

02  
GS.02  
Proposed Section D-D  
1:100 @ A1 | 1:200 @ A3


Information contained within this drawing is the sole copyright of 21st Architecture Ltd. and is not to be reproduced without express permission. No implied licence exists. This drawing not to be used for land transfer or valuation purposes. Do not scale from this drawing. All dimensions & levels are to be checked on site by the contractor. Issued for purposes indicated only. Drawing errors and omissions to be reported to the architect.

Notes

Setting out and all G.A. drawings prepared from survey information provided by others.  
All setting out must be checked on site  
All levels must be checked on site and refer to  
Ordnance Datum Newlyn unless alternative Datum given  
All fixings and weatherings must be checked on site  
All dimensions must be checked on site  
This drawing must not be scaled  
This drawing must be read in conjunction with the relevant specification clauses  
This drawing must not be used for land transfer purposes  
This drawing must not be used on site unless issued for construction

WARNING TO HOME BUYERS  
Property Misdescriptions Act 1991  
Buyers are warned that this is a working drawing and not intended to be treated as descriptive material describing in relation to any particular property or development, any of the specified matters prescribed by any order and under the above act. The contents of this drawing may be subject to change at any time and alterations and variations can occur, during the progress of the works without revision of the drawing. Consequently the layout, form, content and dimensions of the finished construction may differ materially from those shown. Nor do the contents of this drawing constitute a contract, part of any contract or warranty.

A 27.04.21 Issued for Planning

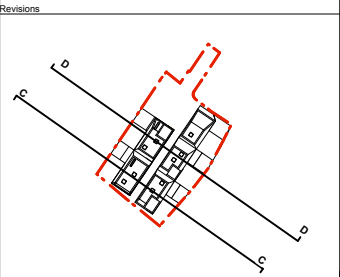

**21st**  
Architecture Ltd

Twenty First Architecture Ltd,  
314 Goswell Road,  
London,  
EC1V 7AF  
Tel: +44(0)20 7952 0252  
www.21starchitecture.com

Client

Project

1-5 Erskine Mews  
London, NW3 3AP

Drawing Title

Proposed General Arrangement Sections  
Section C-C  
Section D-D

Status	Planning	Drawn	SOT	Checked	TJS
Scale	1:100 @ A1, 1:200 @ A3	Date	April 2021	Revision	A
Drwg. No.	308_GS_02				