


Do not scale from this drawing. Unless for planning.
Contractors must confirm site dimensions before starting work on shop drawings.

Rev.	Description	Date	Aut.
C1	INITIAL ISSUE	09/10/2019	MRC
C2	Material changed	07/09/2020	MRC

Please note. No existing scaled drawings of the piers are available due to these being dismantled.

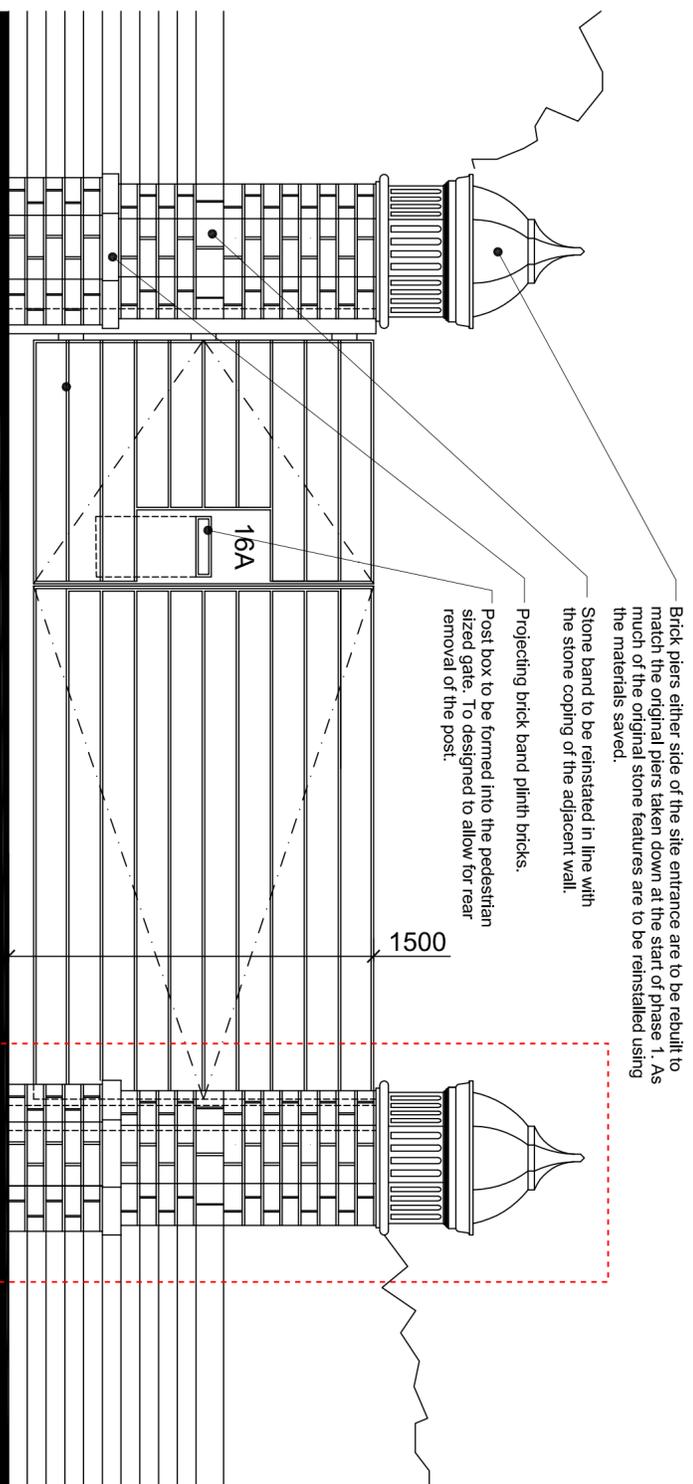


See submitted Photo Document (prepared by Project One London) and Cover Letter (prepared by DWD) for further details on materials to be used.

Pier subject to Listed Building Consent Application.

Pier subject to Listed Building Consent Application.

6133.01- STREET SIDE ELEVATION
SCALE 1:20

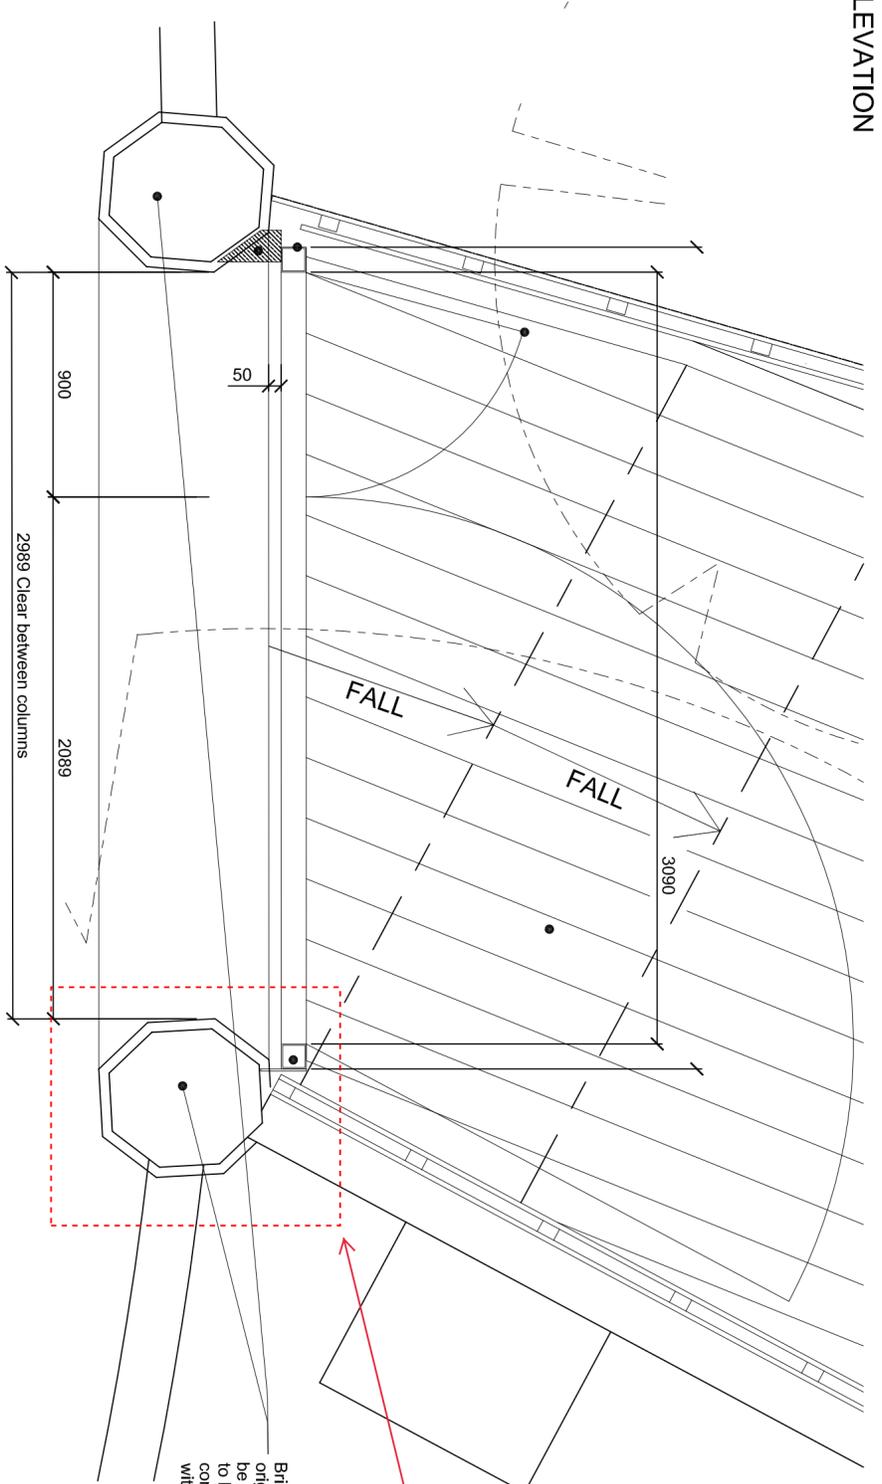

Brick piers are to be rebuilt to match records of the original piers. The saved original components are to be reinstated. New appropriate special bricks etc are to be used to form the brick piers. Specialist brick consultant to be consulted to acquire matching bricks with the existing.

6133.02- SITE ENTRANCE PLAN
SCALE 1:20

Drawing Number	Scale	Rev.
1601 -TFP-LG-00 -DR-A -6133	S4	C2
MRC/MRC	1:20	

Purpose of Issue: CONSTRUCTION TFP Job No. 4948
VABEL LONDON
LYNDHURST GARDENS
NW3 LONDON
SITE ENTRANCE GATE DETAILS

The Tooley & Foster Partnership
ARCHITECTS • DESIGNERS
Warwick House, 116 Palmerston Road
Buckhurst Hill, Essex, IG9 5LQ
tel: 020 8504 9711
fax: 020 8506 1779
e-mail: architects@tooleyfoster.com
www.tooleyfoster.com
© ALL RIGHTS RESERVED

