


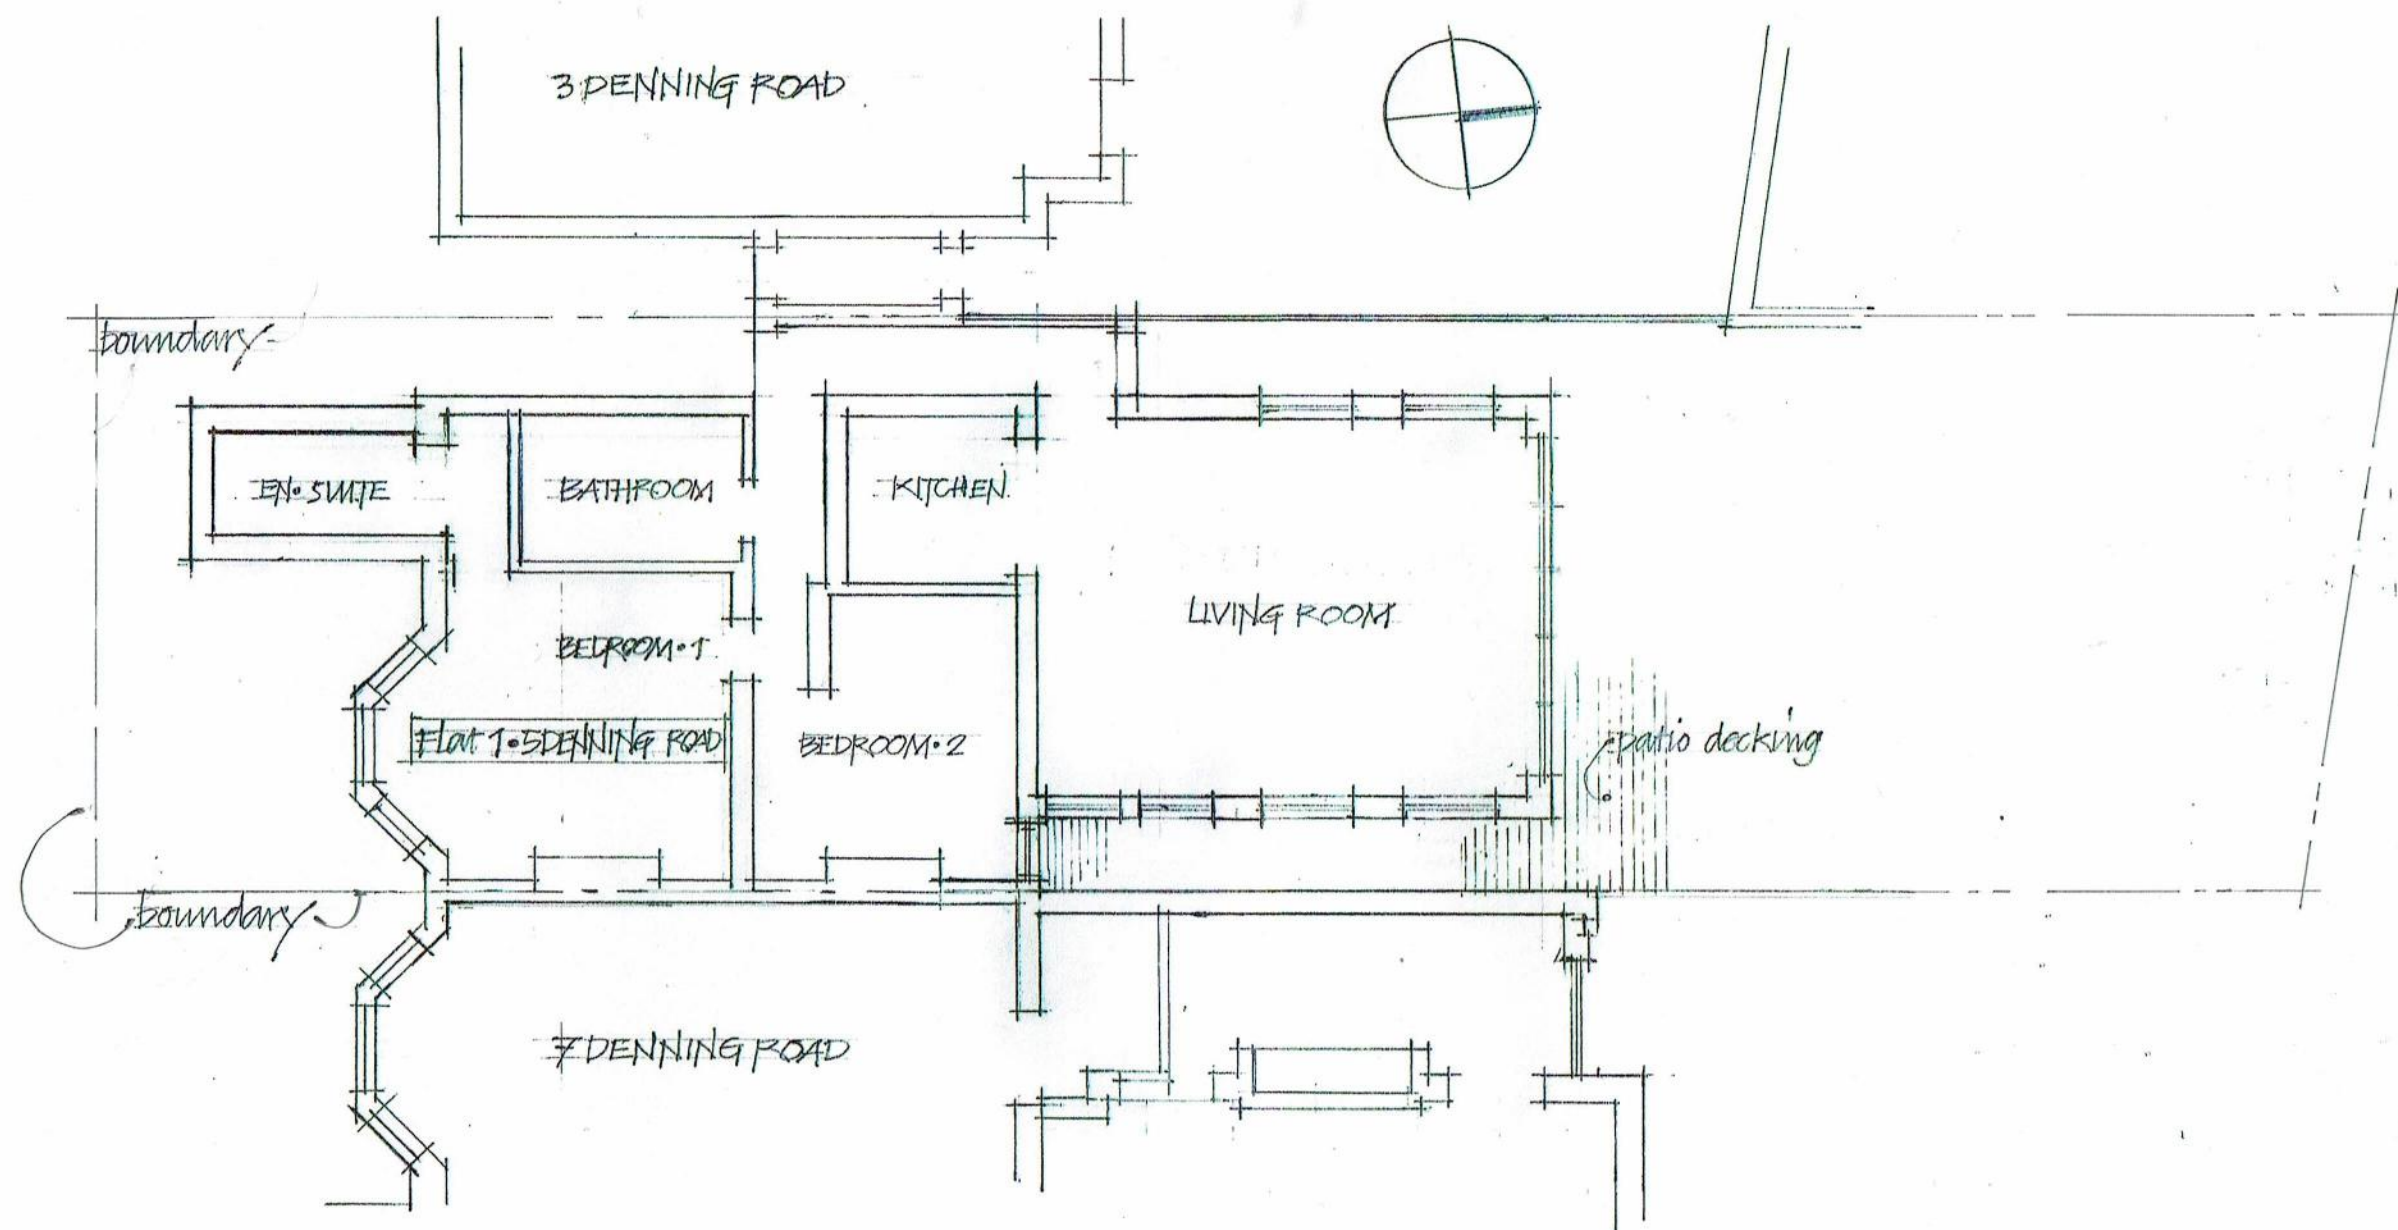

EXISTING FLOOR PLAN • 1:100 (A3) 0 5M

Flat 1, 5 Denning Road, Hampstead
Proposed infill side extension
Drawing 5DR/21/01
Existing floor plan 1:100 (A3)
Date: 04/2021

Stephen Arnold Architects
Flat 3, 128 Lion Lane, Haslemere
Surrey GU27 1JH
Mobile: 07884 157009
email: stephenarnoldarch@gmail.com