


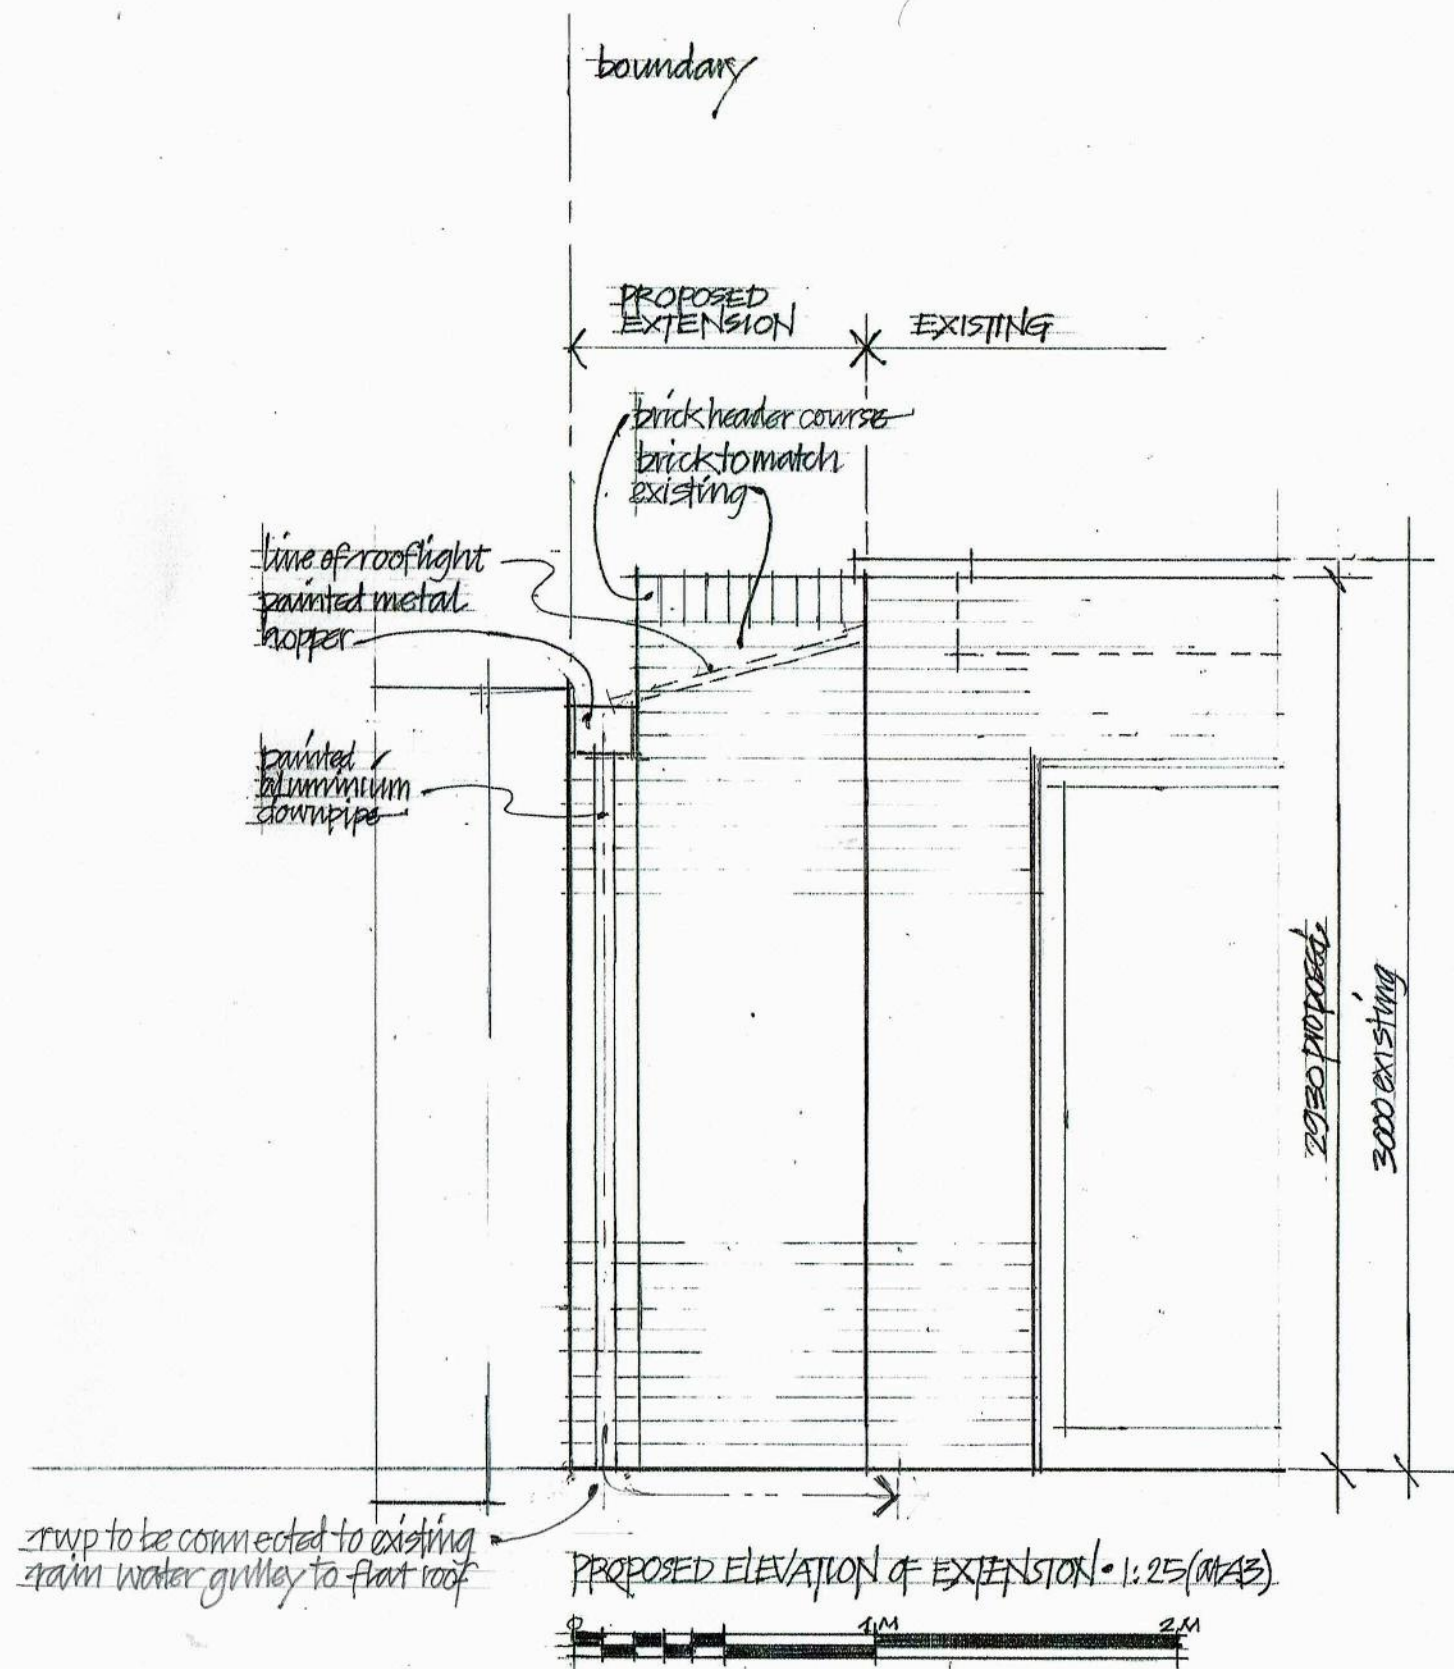

Flat 1, 5 Denning Road, Hampstead
 Proposed infill side extension
 Drawing 5DR/21/06
 Proposed rear elevation 1:100 (A3)
 Proposed elevation 1:25 (A3)
 Date: 04/2021

Stephen Arnold Architects
 Flat 3, 128 Lion Lane, Haslemere
 Surrey GU27 1JH
 Mobile: 07884 157009
 email: stephenarnoldarch@gmail.com