



**01.01 Existing Location Plan**

SCALE 1:1250

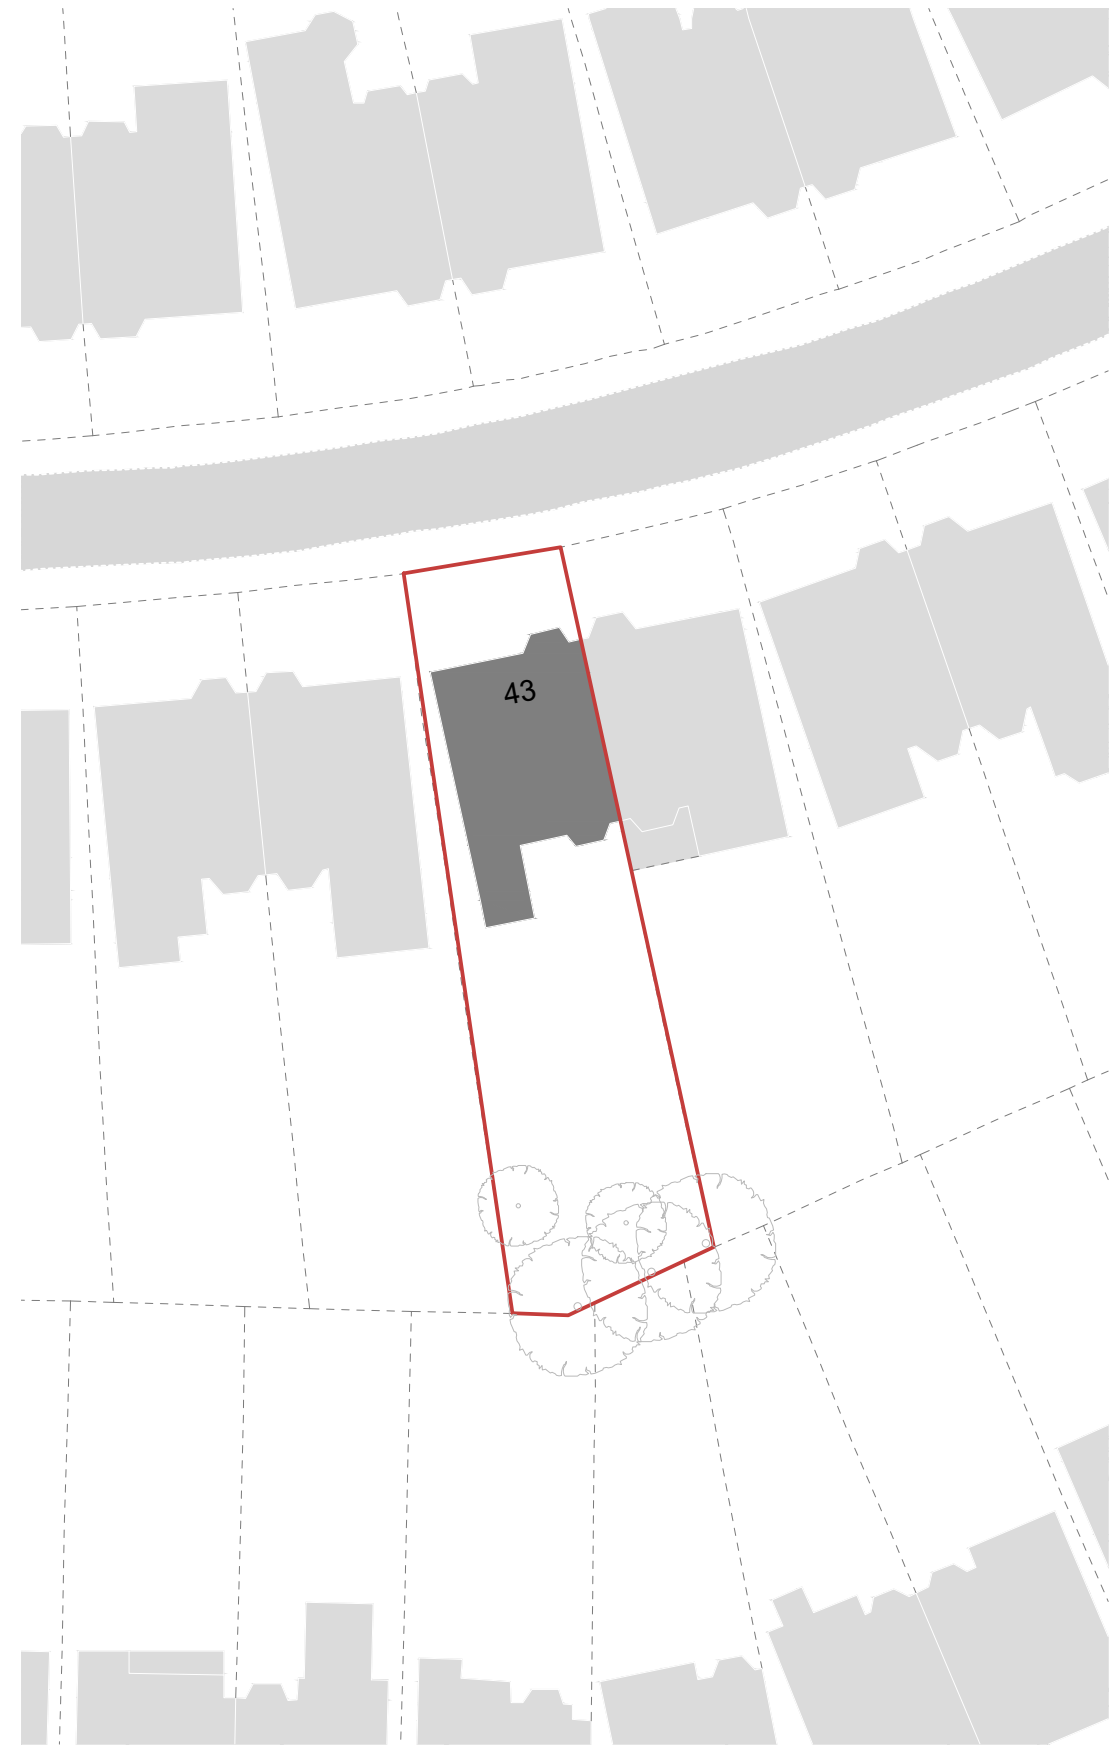



**01.02 Existing Site Block Plan**

SCALE 1:500

 

REV  
A 18.06.2021 Planning Issue

**43 Compayne  
Gardens**

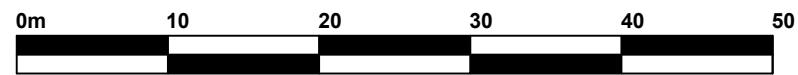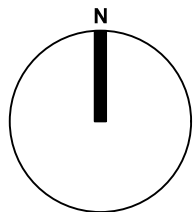

SCALE 1:500

NO. <b>CG.01_-</b>	TITLE <b>Existing Site Location and Block Plan</b>
SCALE 1:500 @ A3	DRAWN BY RM
	ISSUE PL <input checked="" type="checkbox"/> BR <input type="checkbox"/> CON <input type="checkbox"/>
DATE 18th June 2021	CLIENT -
ADDRESS -	COUNTY - POSTCODE -