
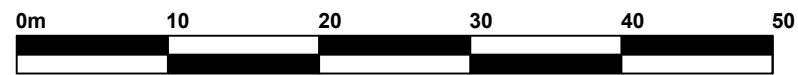


02.01 Proposed Site Block Plan

SCALE 1:500

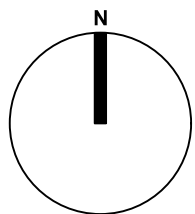


SCALE 1:500

OUT OF THE VALLEY

+44 (0) 1647 245 390
+44 (0) 7919 048 254

mail@outofthevalley.co.uk

Weir Mill, Drewsteignton,
Exeter, Devon, EX88QA, U.K.

 

PLANNING

REV
A 18.06.2021 Planning Issue

**43 Compayne
Gardens**

| | |
|------------------------|--|
| NO. CG.02_- | TITLE Proposed Site Block plan |
| SCALE 1:500 @ A3 | DRAWN BY RM |
| | ISSUE PL <input checked="" type="checkbox"/> BR <input type="checkbox"/> CON <input type="checkbox"/> |
| DATE 18th June 2021 | CLIENT - |
| ADDRESS - | COUNTY - POSTCODE - |