


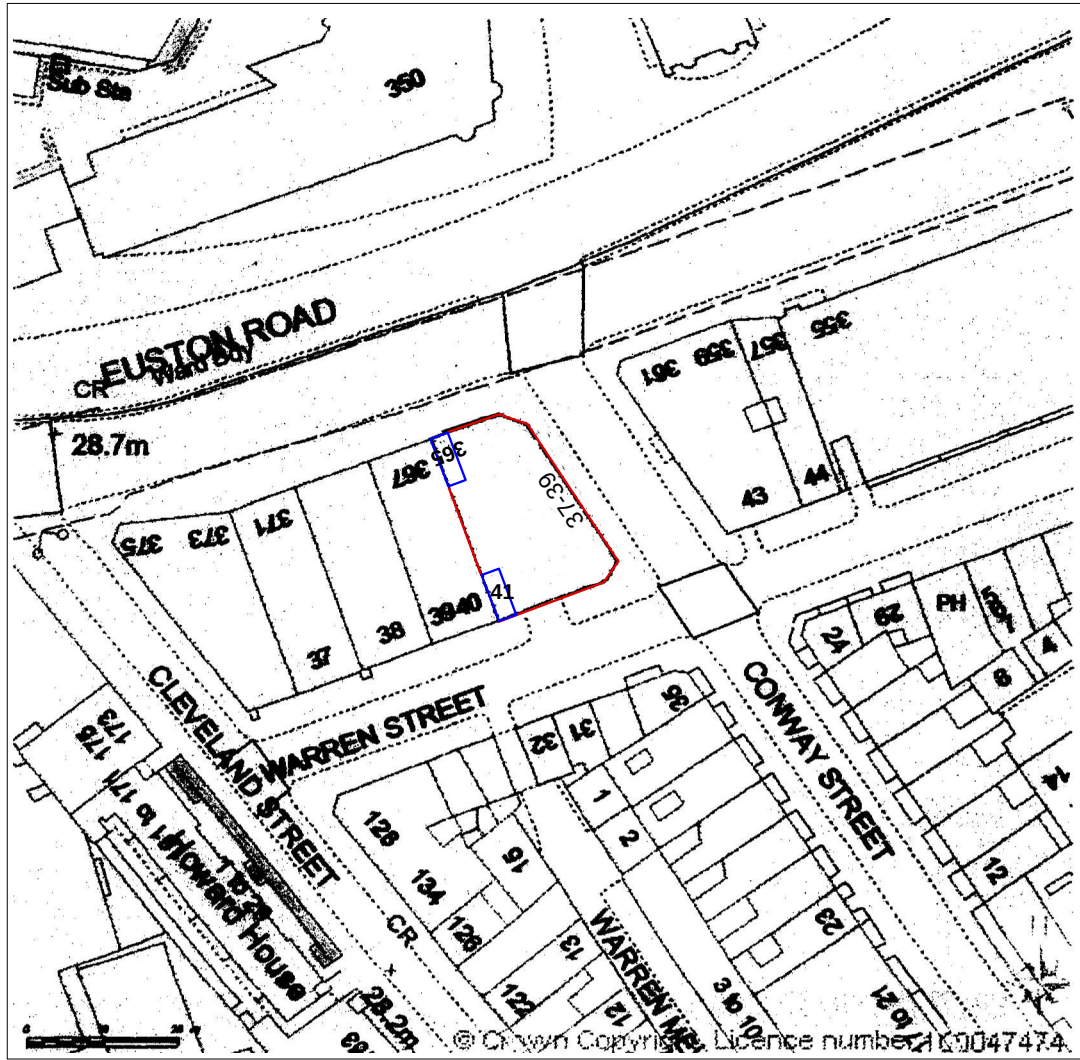

LOCATION PLAN 1:1250



 NEW IMAGE DESIGN 2A Tiverton Road London N18 1DW Tel: 02083456883		
Project Site: 37 - 39 Conway Street, London, W1T 6ST		
Client: Mr Steve Sun		
Drawing Title: Location Plan		
Drawing No.: 544/PL/00		
Date: Sep/2020	Scale: 1:1250	