




2 Approved + Consented Section - BB
Scale: 1:100

Approved Ref: 2018/5502/P
(approval for full demolition and replacement)


Consent Ref: 2014/5915/P
(consent for basement level swimming pool excavation)
Expired on 11th May 2019

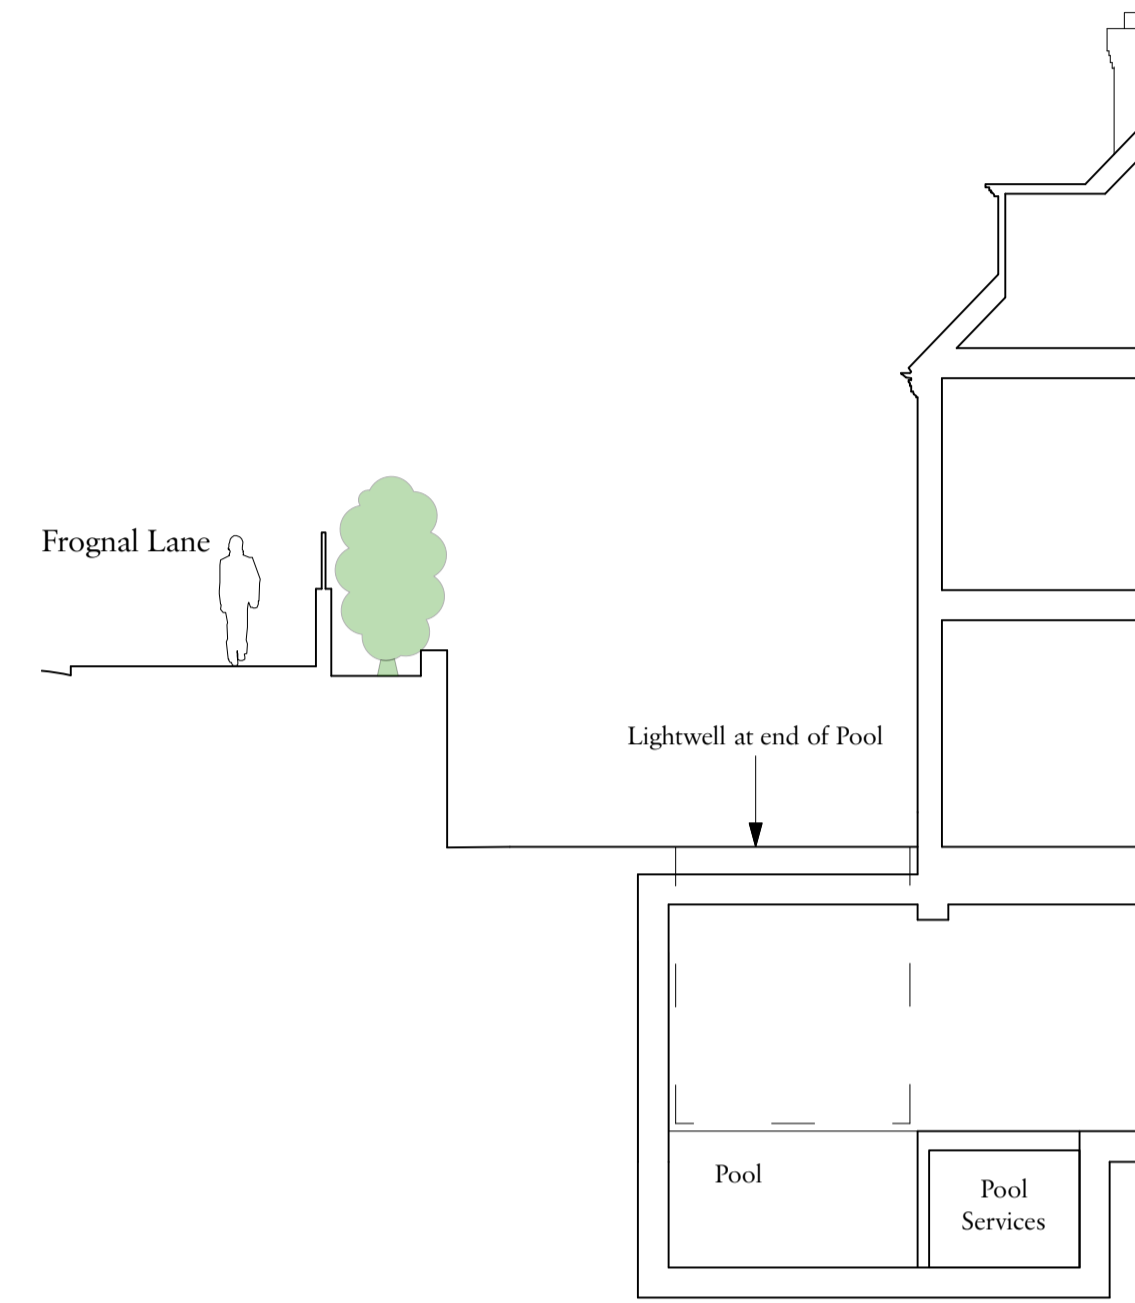

3 Proposed Section - BB
Scale: 1:100

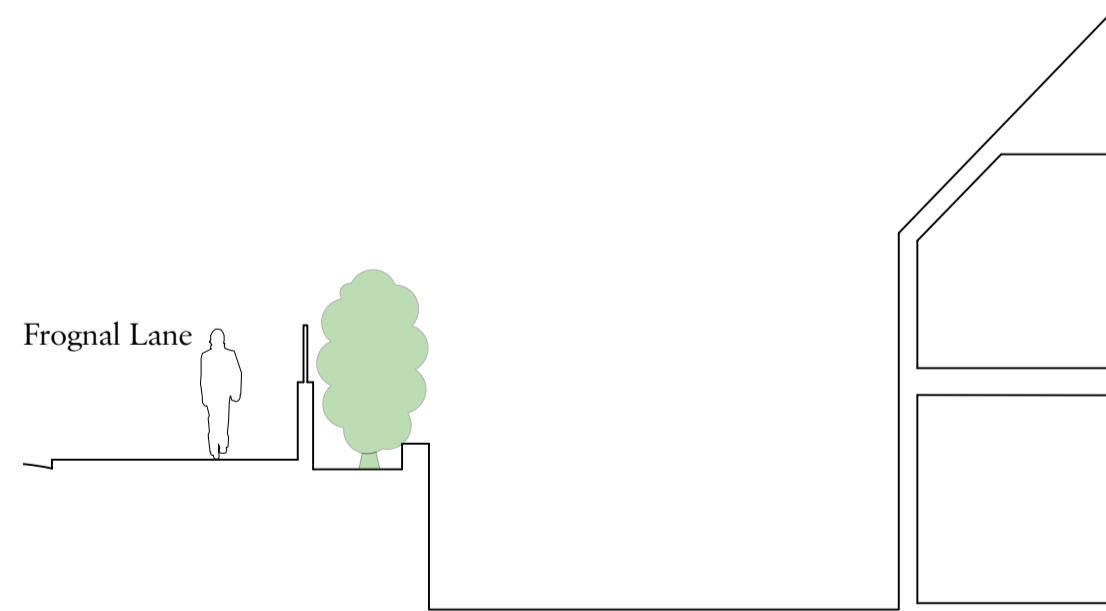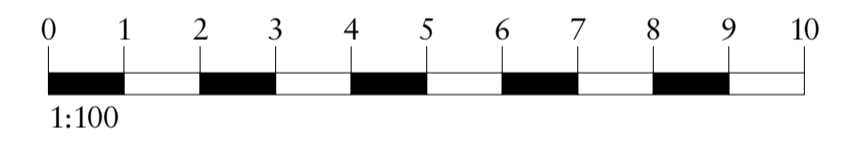

1 Existing Section - BB
Scale: 1:100

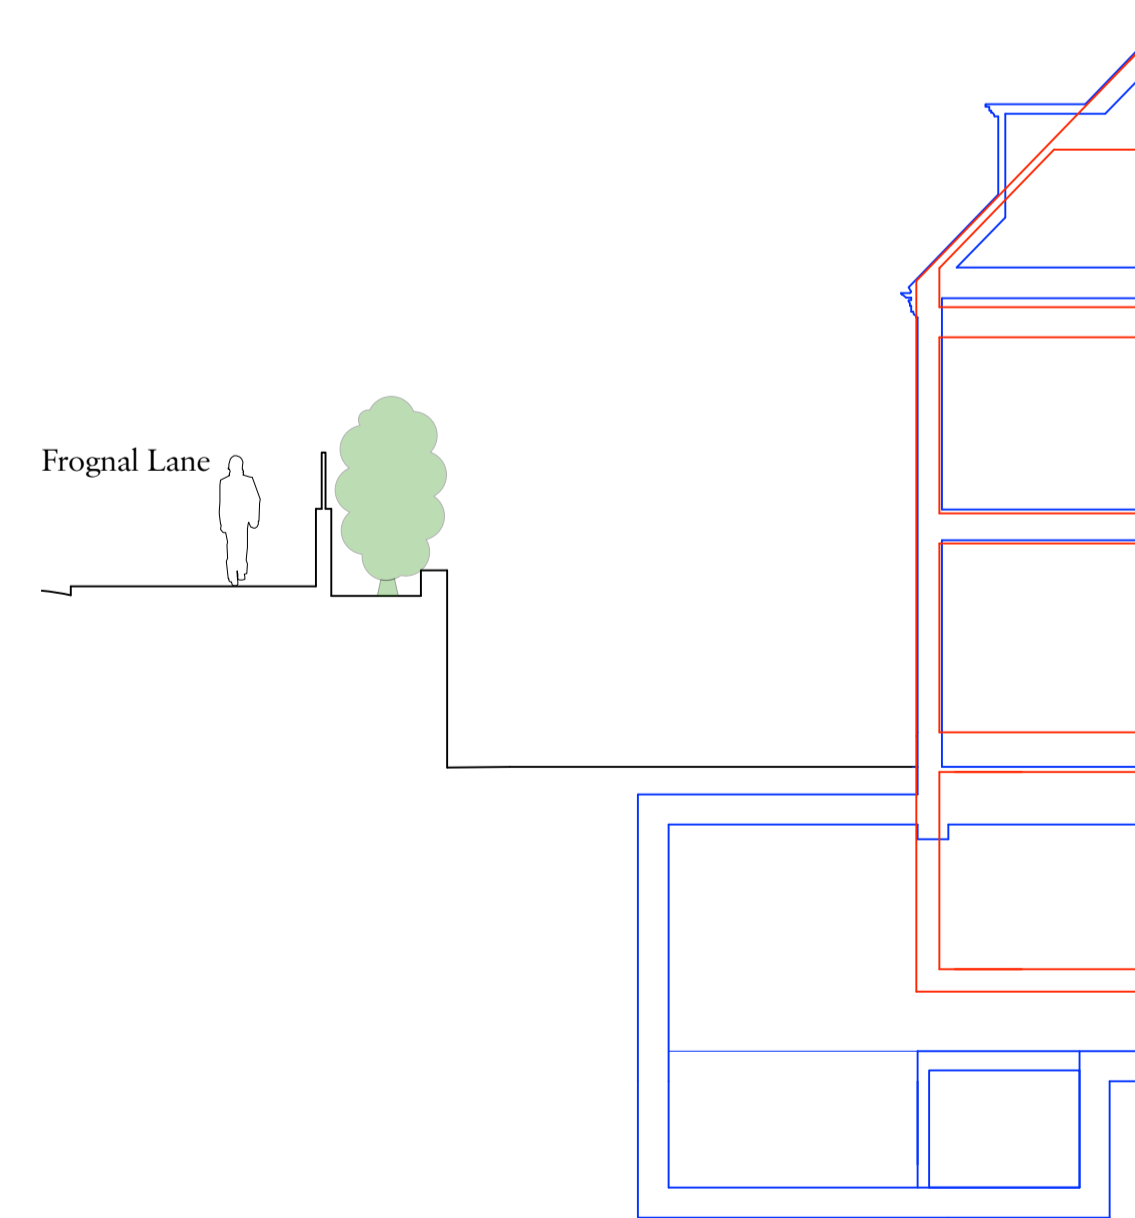

4 Comparison Section - BB
Scale: 1:100

Approved Design
Proposed Design

A	06/04/2021	Updated Basement in forecourt	MCW
Rev	Date	Details	By

Charlton Brown Architecture & Interiors

The Belvedere, 2 Back Lane, Hampstead, London, NW3 1HL
Telephone +44(0)20 7794 1234
Email office@charltonbrown.com
Website www.charltonbrown.com

Client
MRPP

Project
38 Frognal Lane, NW3

Drawing Title
Sections - BB

Date	Drawn	Checked
06/04/2021	MCW	JM

Scale
1:100 @ A1 / 1:200 @ A3

Issue Status
Planning Application

Project Number	Drawing Number	Revision
20022	PL-305	A