


Site A (Workshop A)- Planning Application Ref 2017/4731/P

Site B (Studio B)

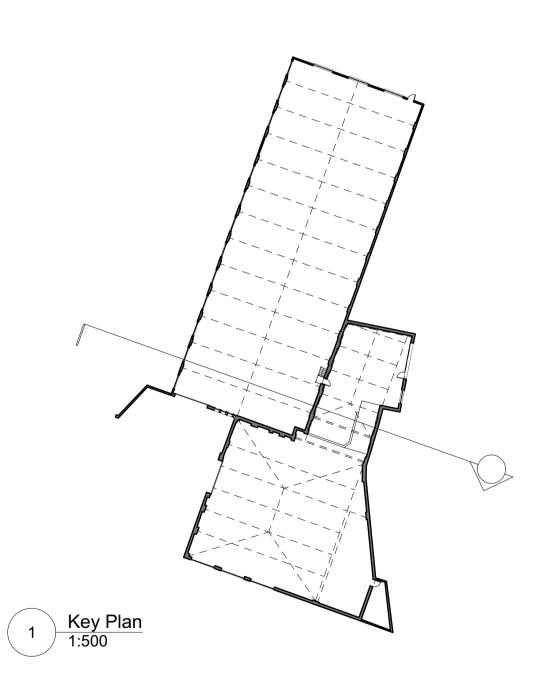

DRAWING NOTES:

All dimensions to be checked on site prior to commencement of any works, and/or preparation of any shop drawings.

Sizes of and dimensions to any structural elements are indicative only. See structural engineers drawings for actual sizes/dimensions.

Sizes of and dimensions to any service elements are indicative only. See service engineers drawings for actual sizes and dimensions.

This drawing to be read in conjunction with all other Architect's drawings, specifications and other Consultants' information.

All proprietary systems shown on this drawing are to be installed strictly in accordance with the Manufacturers/Suppliers recommended details.

Any discrepancies between information shown on this drawing and any other contract information or manufacturers/suppliers recommendations is to be brought to the attention of the Architect.

DO NOT SCALE FROM THIS DRAWING.

DRAWING NOTES:



	DRAWING	EXISTING NORTH ELEVATIO				
		(Fortess Grove- North)			Studio 4.04 The Tea Building 56 Shoreditch High Street	
		1:100 @ A1 (1:200 @ A3)	DRAWING FILE REF 1014-PR-Elevations			
	DATE	Nov 2017	DRAWN BY	BGY	LOTIC	1011 ET 033 1. 020 7033 9913 1. 020 7033 9914
	DWG No.			REVISION	CLIENT	
07.06.2021		1014-EX-B-E-14		PL3		Alephco Developments Ltd
02.01.2018	DRAWING STATUS PLANNING				PROJECT	
07.11.2017					Studio B, Fortess Grove	
ATE	Information contained on this drawing is the sole copyright of Buckley Gray Yeoman and is not to be reproduced without their permission.					
(02.01.2018 07.11.2017	DATE DWG No. 07.06.2021 02.01.2018 DRAWING S	Contest Grant Contest Gran	Contess Grove- North SCALE	(Fortess Grove- North) SCALE 1:100 @ A1	Contess Grove- North SCALE

PL3 Issued for Planning
As revision clouded

PL2 Issued for Planning
PL Issued for Planning

STATUS REVISION