


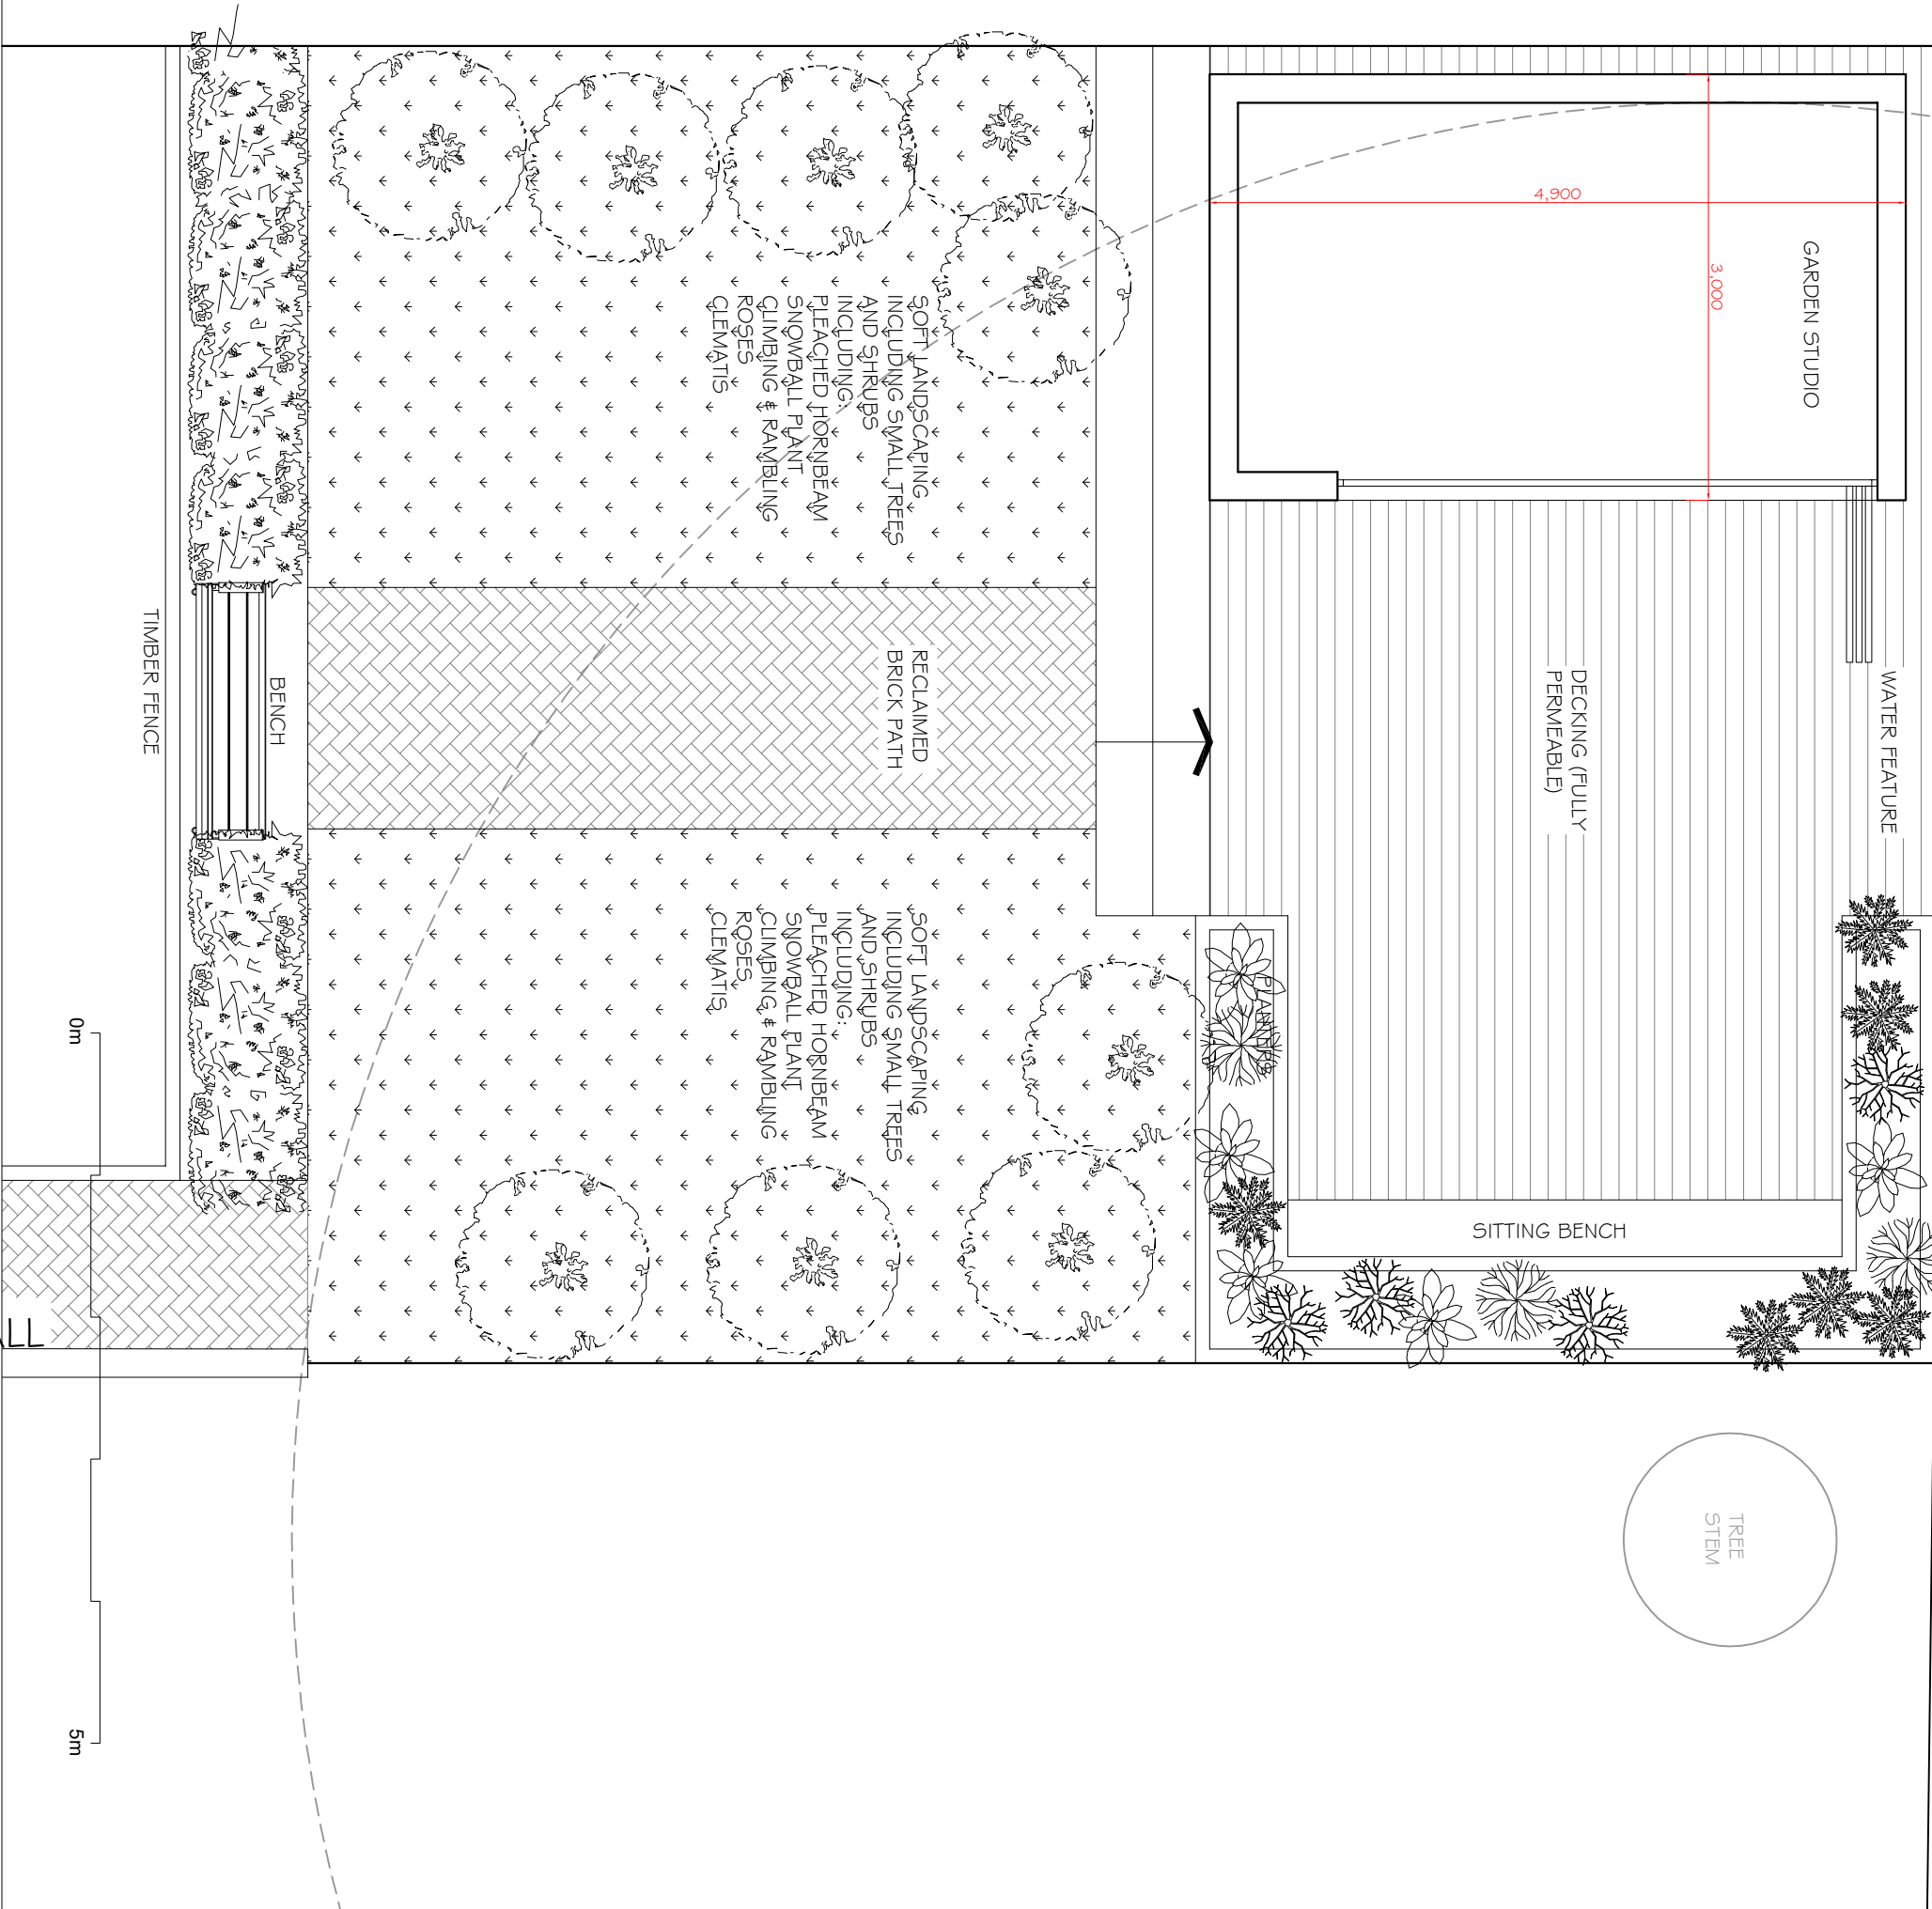

REVISIONS
REV DATE REVISION NOTES:

KEY



NOTES
1. Do not scale from this drawing.
2. All dimensions are to be confirmed by the contractor and each element must be to the responsibility of the contractor.
3. Report all drawing errors, omissions and discrepancies to the architect/designer.

KASIA WHITEFIELD DESIGN			
KASIA WHITEFIELD@GMAIL.COM T: 020 73490862 M: 07989035353			
JOB			
48 BELSIZE SQUARE LONDON NW3 4HN			
TITLE			
GARDEN PLAN AS PROPOSED			
DATE	SCALE	STATUS	
2021.06.21	1:50@A3	PLANNING	
PROJECT NO.	DRAWING NO.	REVISION	
BS48	3		