


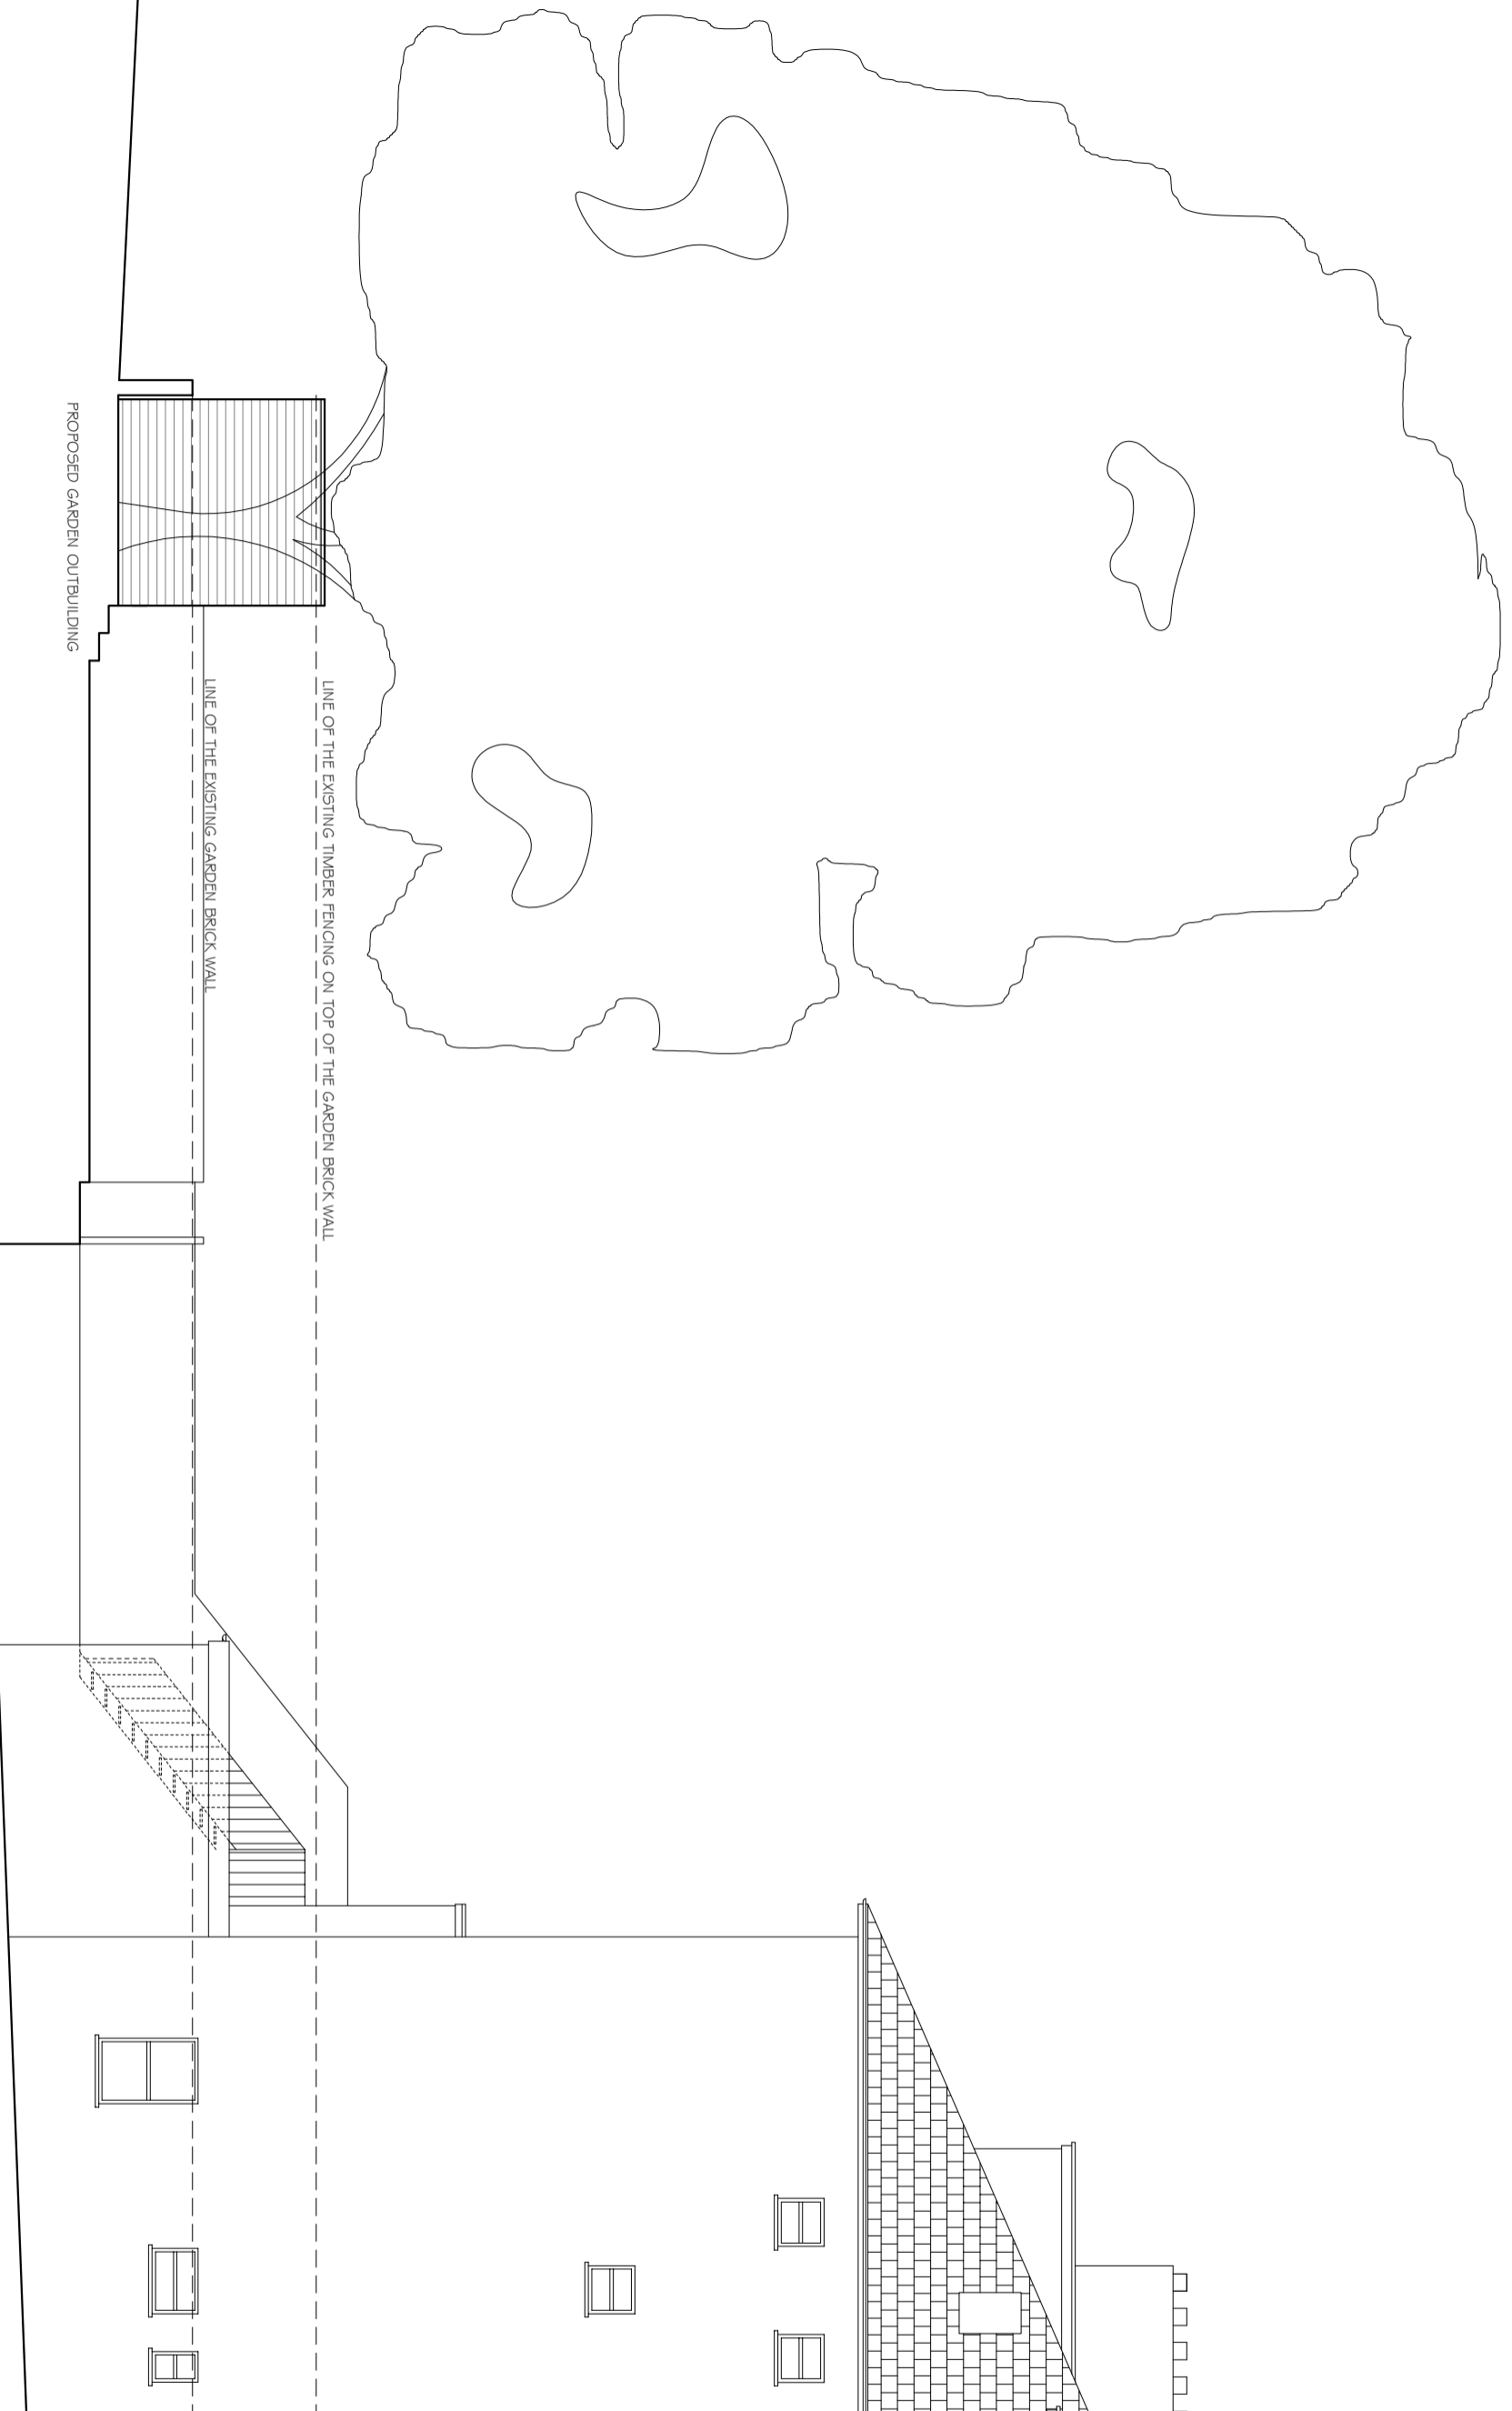

REVISIONS
 REV. DATE REVISION NOTES:

KEY



NOTES
 1. Do not scale & do not rely on this drawing
 2. All dimensions are to be confirmed and each element must be in situ in situ
 3. Report all drawing errors, omissions and discrepancies to the architect/designer.

KASIA WHITEFIELD DESIGN

KASIA WHITEFIELD@GMAIL.COM
 1, 2021 WHITEFIELD
 M. 07989205353

JOB
 48 BELSIZE SQUARE
 LONDON NW3 4HN
 TITLE
 SIDE ELEVATION

DATE	SCALE	STATUS
2021.06.21	1:100@A3	PLANNING
PROJECT NO.	DRAWING NO.	REVISION
BS48	5	