


KEY

RENDER TO MATCH
EXISTING

BRICKWORK TO
MATCH EXISTING

RENDER AS
EXISTING

PROPOSED HEIGHT
INCREASE 2,900

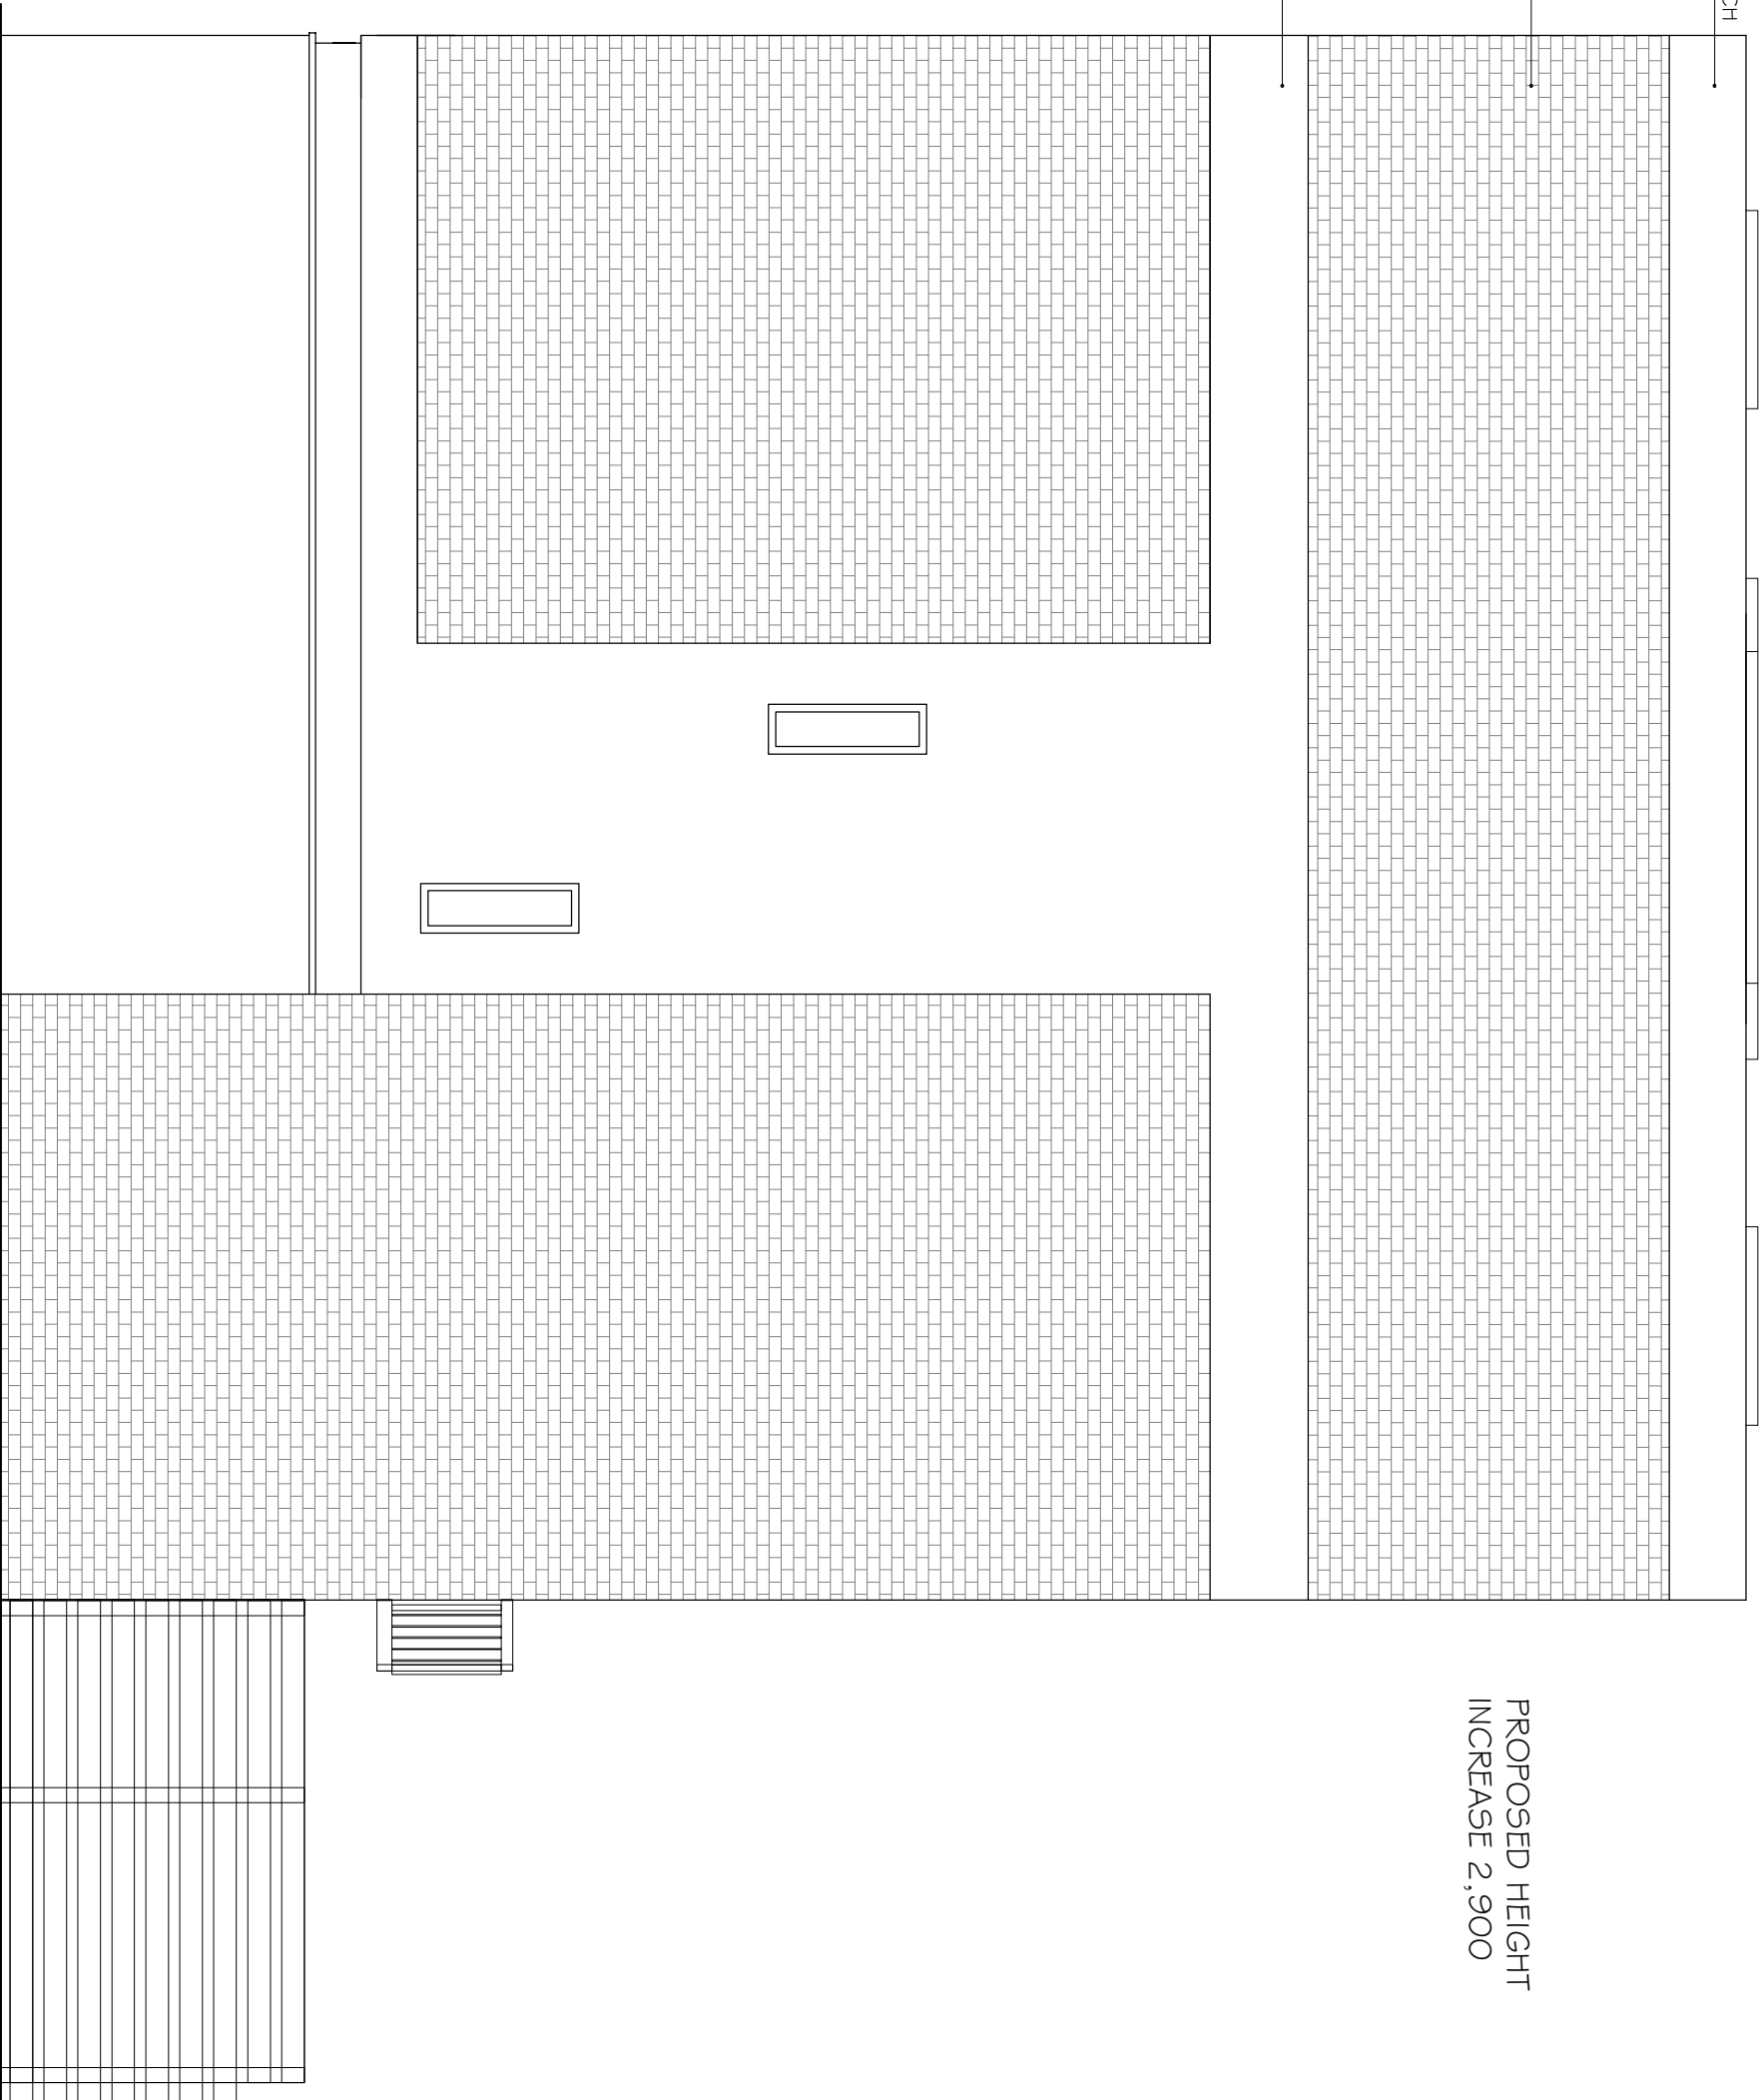

0m 5m

NOTES

1. Do not scale from this drawing.
2. All dimensions are to be confirmed by the contractor and shall remain their responsibility.
3. Report all drawing errors, omissions and discrepancies to the architect/designer.

KASIA WHITEFIELD DESIGN

KASIA WHITEFIELD@GMAIL.COM
T: 020 73806852
M: 07989035353

JOB 37 PRIMROSE HILL ROAD
LONDON NW3 3DG

TITLE PROPOSED SIDE ELEVATION (NORTH SIDE)

DATE	SCALE	STATUS
2020.12.17	1:50@A3	PROPOSED
PROJECT NO.	DRAWING NO.	REVISION
PHR37	PP7	A