


KEY

PROPOSED HEIGHT  
INCREASE 2,900

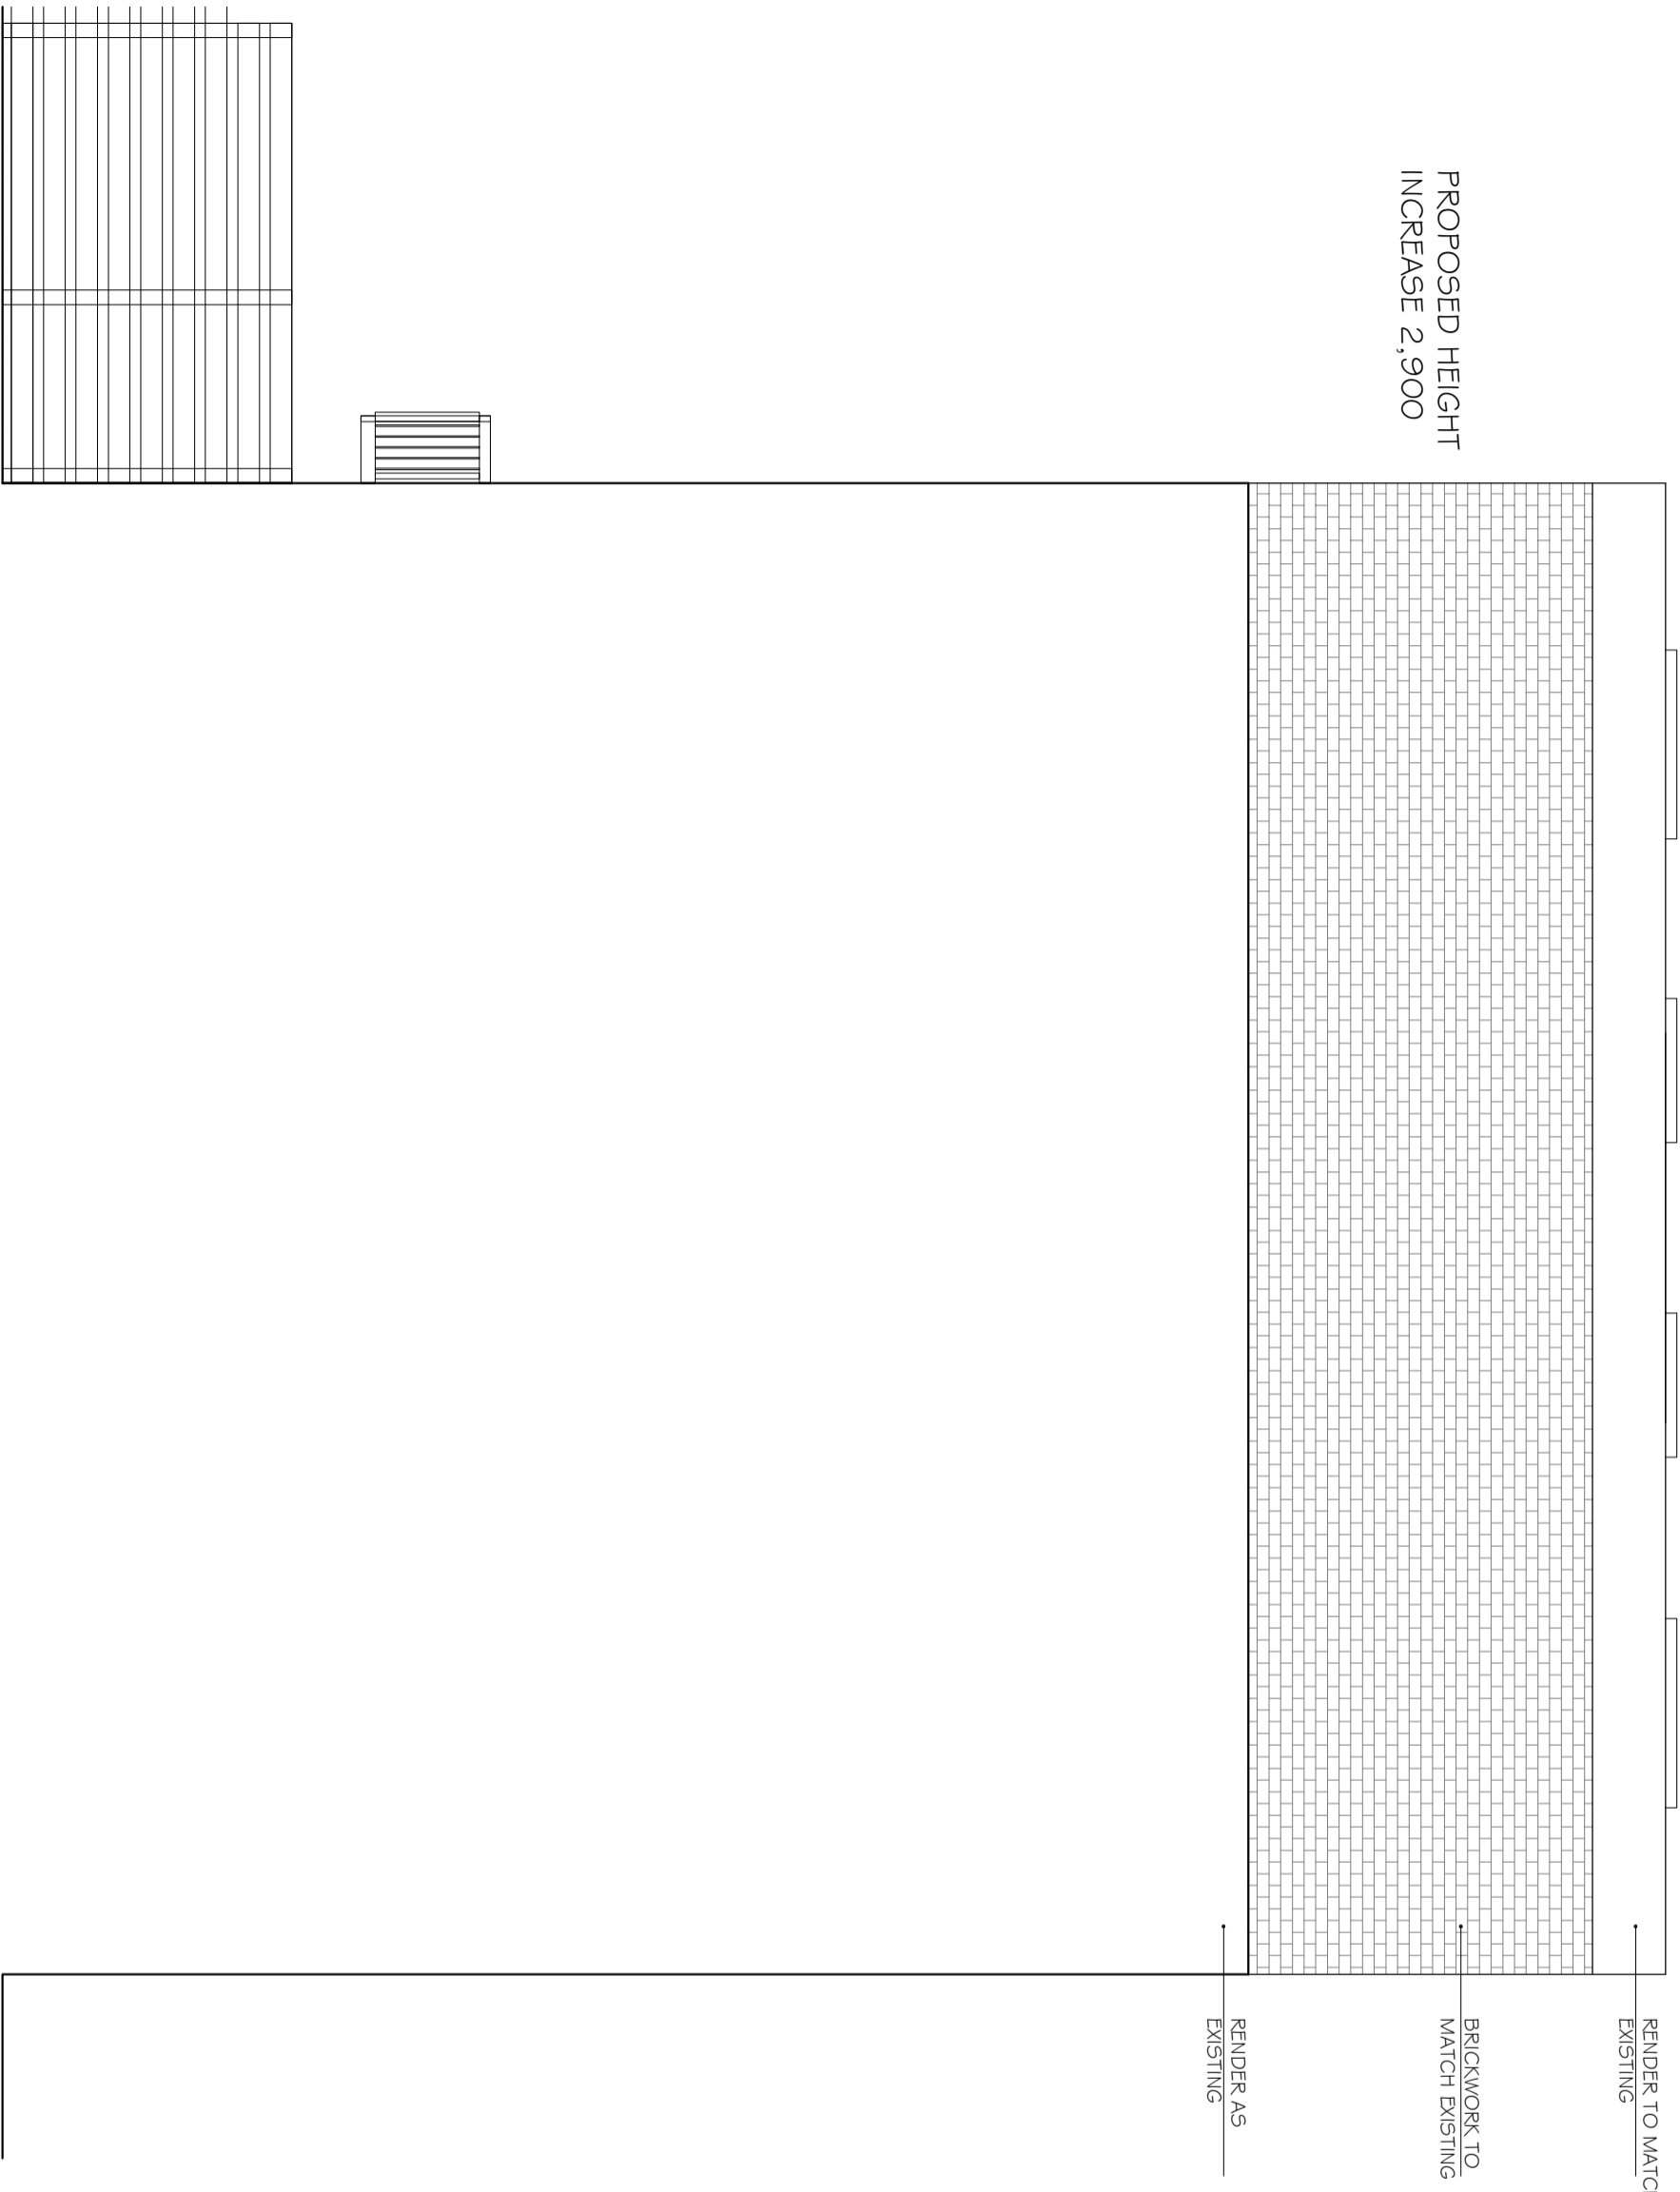

NOTES  
1. Do not scale & print this drawing.  
2. All dimensions are in millimeters unless otherwise stated.  
3. Report all drawing errors, omissions and discrepancies to the architect/designer.

**KASIA WHITEFIELD DESIGN**

KASIA WHITEFIELD  
1, 2021, MILLERS  
M. 07788203533

JOB 37 PRIMROSE HILL ROAD  
LONDON NW3 3DG  
TITLE PROPOSED SIDE ELEVATION (SOUTH SIDE)

DATE	SCALE	STATUS
2020.12.17	1:50@A3	PROPOSED

PROJECT NO.	DRAWING NO.	REVISION
PHR37	PP8	A