




**Existing Elevation**  
Scale 1:50

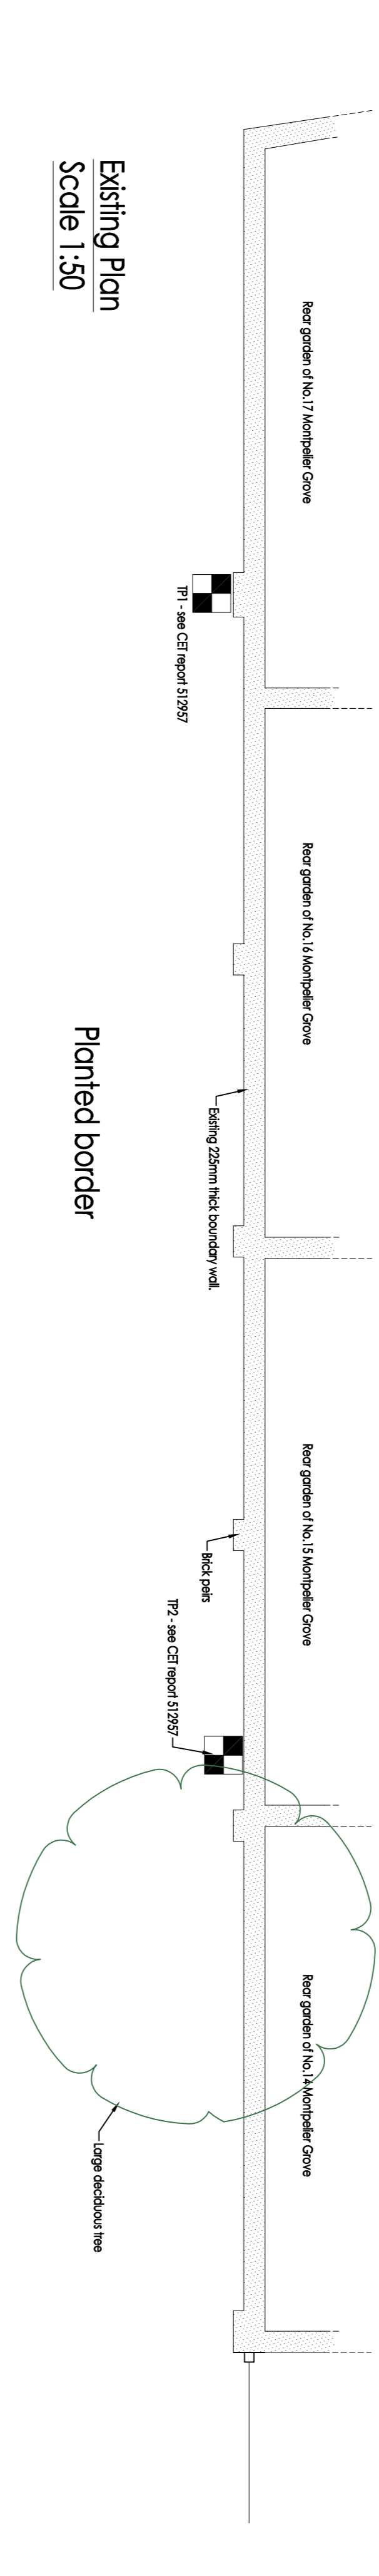


**Existing Plan**  
Scale 1:50

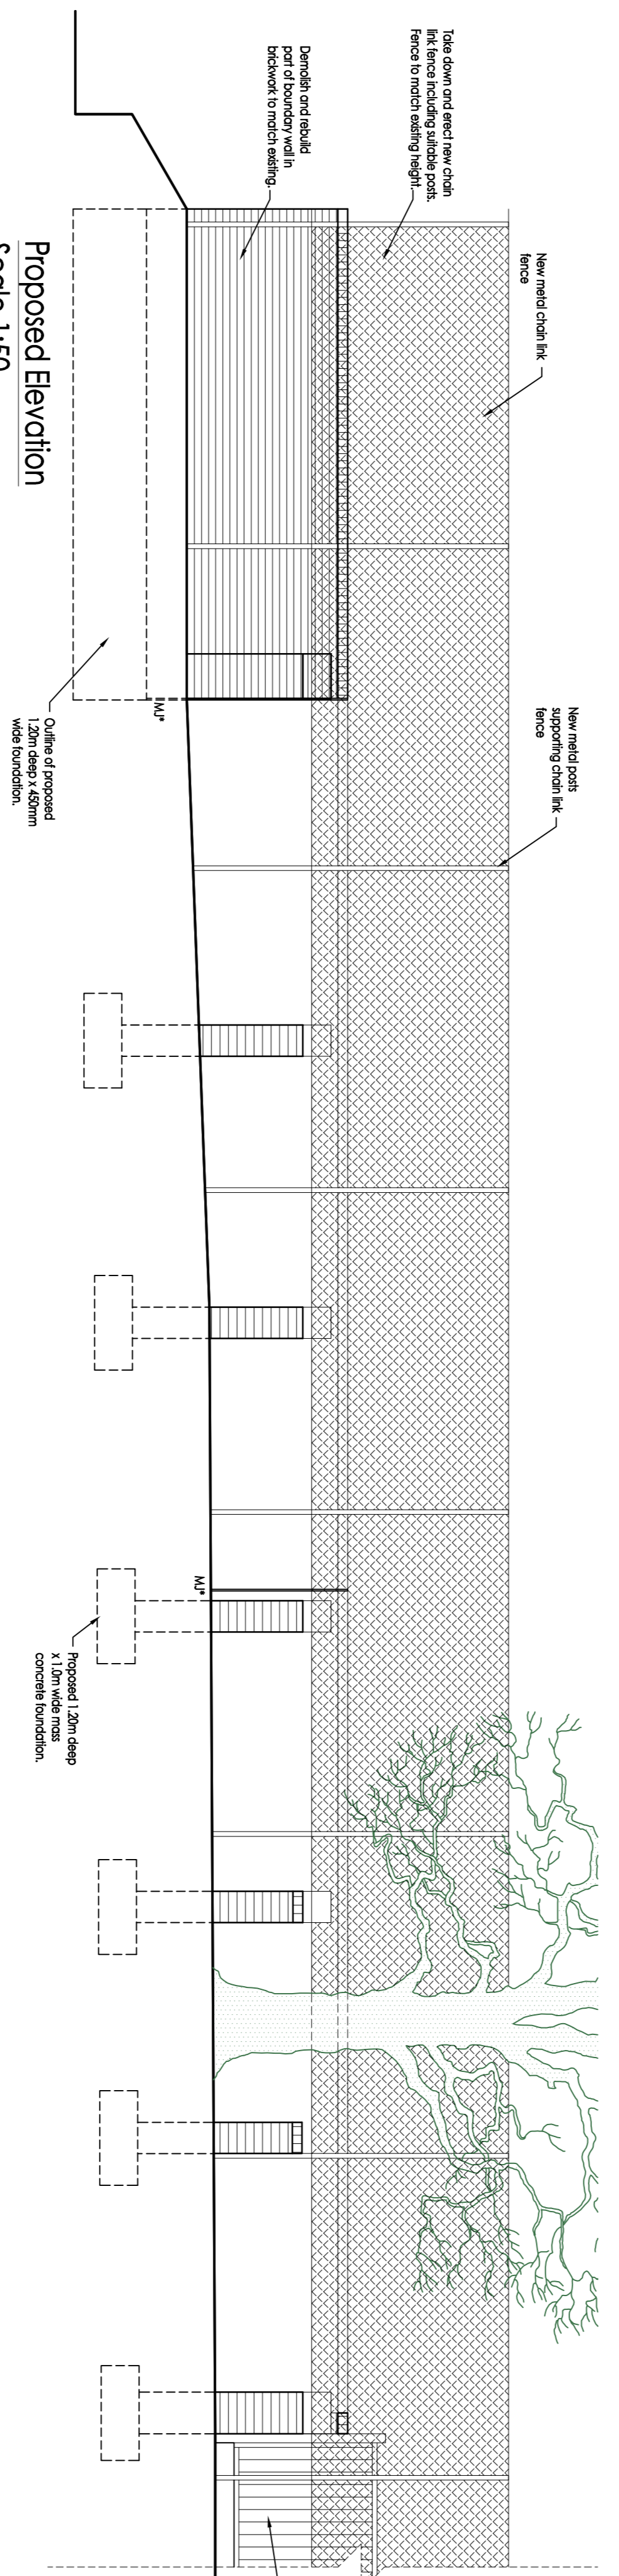


**Proposed Elevation**  
Scale 1:50

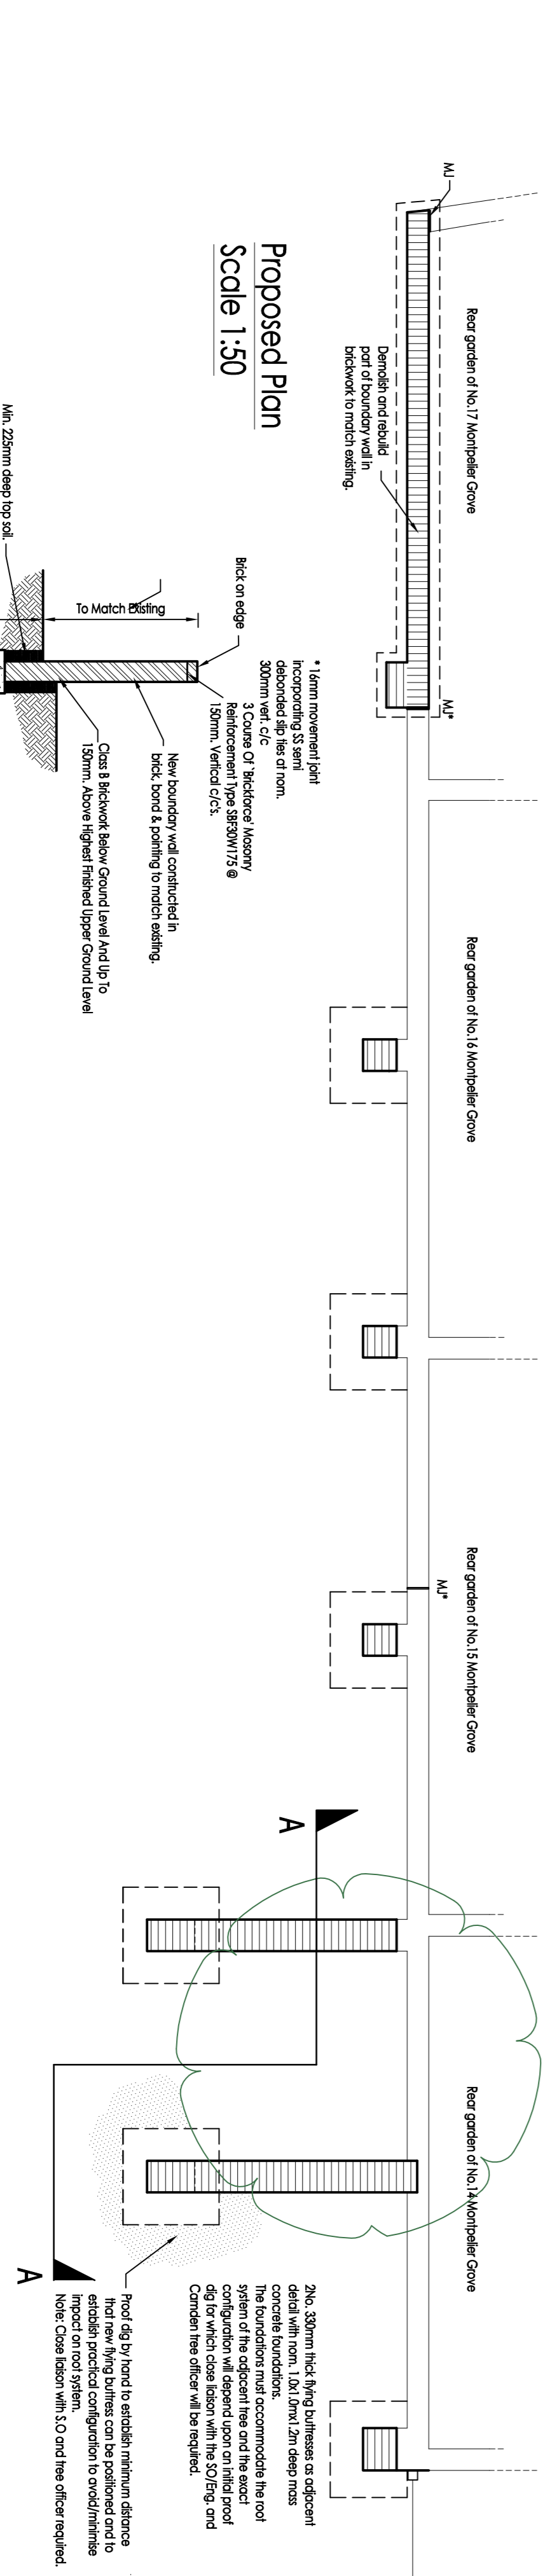


**Proposed Plan**  
Scale 1:50

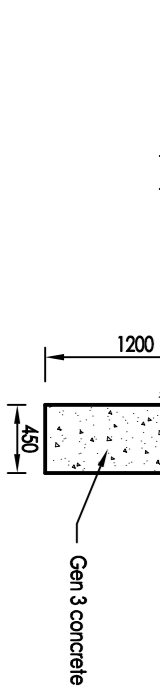


**Proposed New Boundary Wall**  
Typical Section  
Scale 1:50

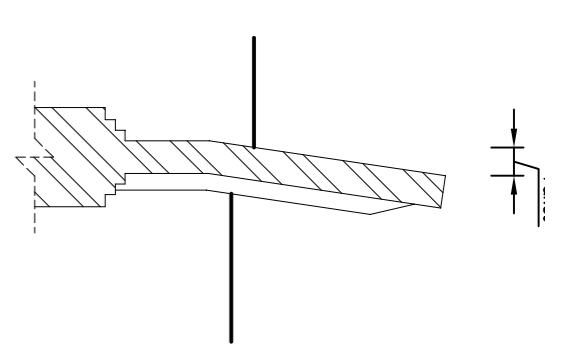


**Typical As Existing Section**  
Scale 1:50

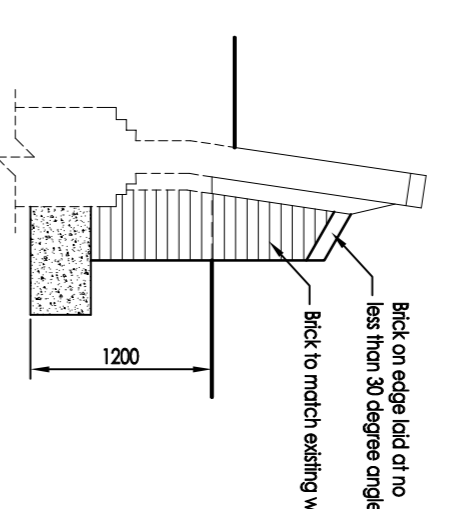


**Proposed Buttress Section**  
Scale 1:50

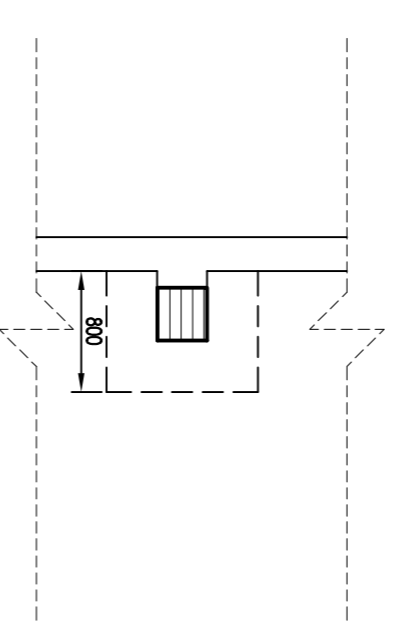


**Proposed Buttress Plan**  
Scale 1:50

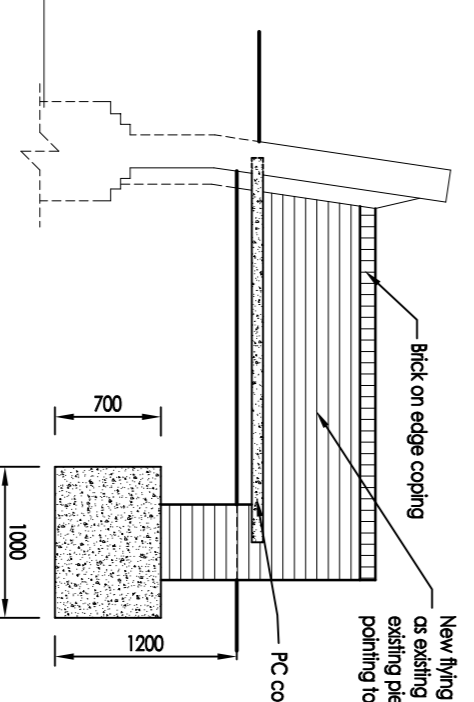

**Proposed Flying Buttress Section**  
Scale 1:50

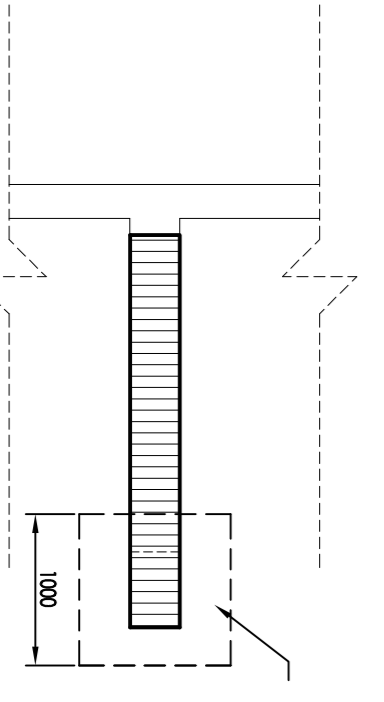

**Proposed Flying Buttress Plan**  
Scale 1:50

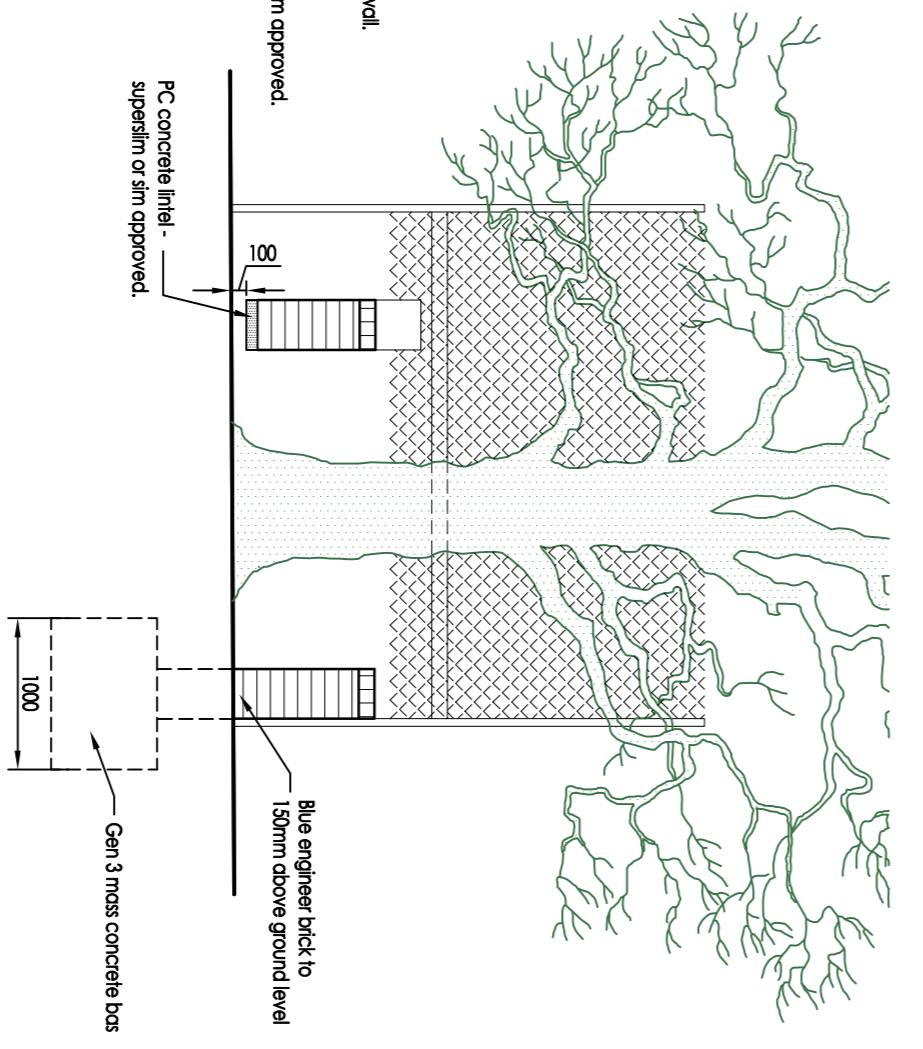

**A-A Proposed Flying Buttress**  
Scale 1:50



**Location Plan**  
Scale 1:1250

**Whymark & Moulton**  
Chartered Surveyors & Building Engineers  
14 Cornard Road, Sudbury, Suffolk, CO10 2AX  
Tel: 01787 571371 Fax: 01787 319966

**Project**  
Defective Rear Boundary Wall  
No. s 14 to 17 Montpelier Grove  
London  
NW5 2XD

**Scale**  
1:50, 1:1250

**Date**  
Sep 2018

**Drawing No**  
14/077 - 01

**Amendments**

