


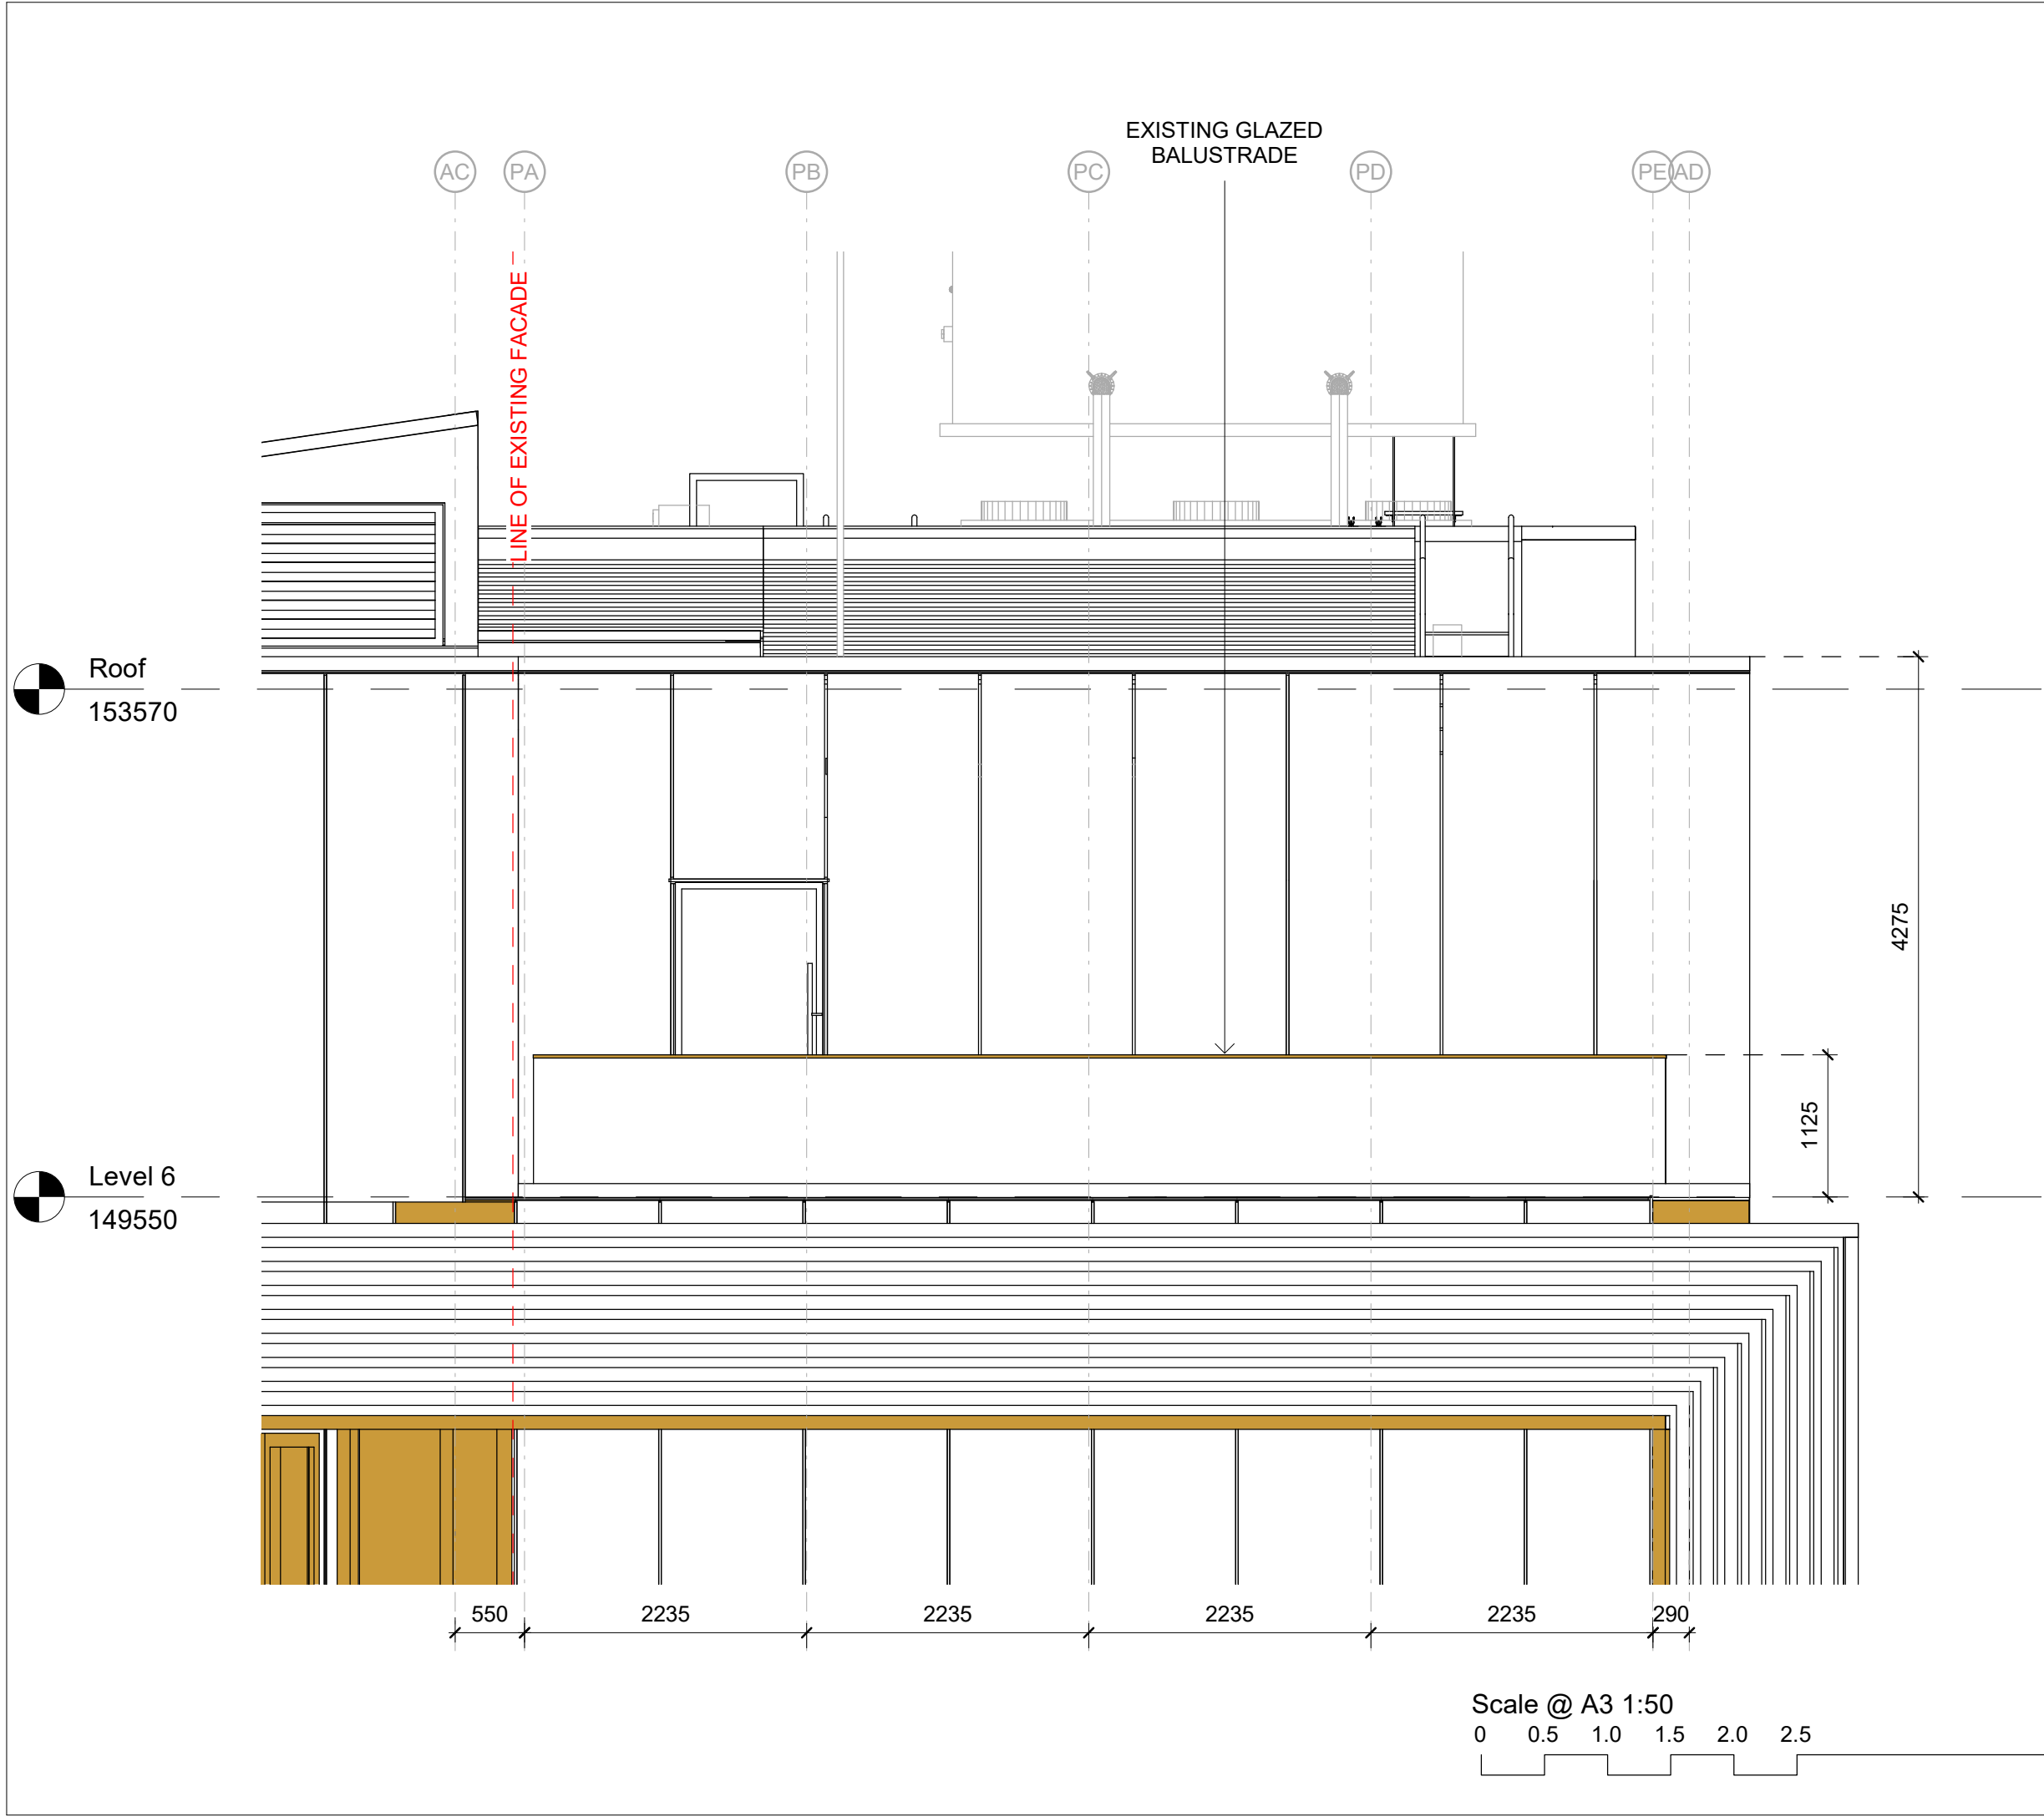

- General Notes
1. Dimensions are in millimetres unless states otherwise.
 2. Levels are in meters AOD unless stated otherwise.
 3. Dimensions govern. Do not scale off drawing.
 4. All dimensions to be verified on site before proceeding.
 5. All discrepancies to be notified in writing to Matt Architecture Ltd.

Notes:

B	09/06/2021	Planning Application Update
A	11/05/2021	Planning Application
Rev	Date	Description

MATT
ARCHITECTURE
MATT Architecture Ltd.
17-19 Leicester Square
London
WC2H 7LE
T: +44 (0) 20 3490 1243
E: contact@mattarchitecture.com

Client
Tattu Manchester Ltd.



Project
Outernet Terrace Pavilion

Drawing Title
Elevation West (Existing)

Drawn		EW		Date		09/06/2021		
Checked		CK		Scale		1 : 50		
Approved		CK		Size		A3		
112	MATT	T0	06	DR	A	05301	S2	B