

Add security railings  
around roof lights to match  
neighbouring properties

Roof Terrace

Second Floor


First Floor

Ground Floor

Access Path

0m 3m

As Proposed\_North Elevation

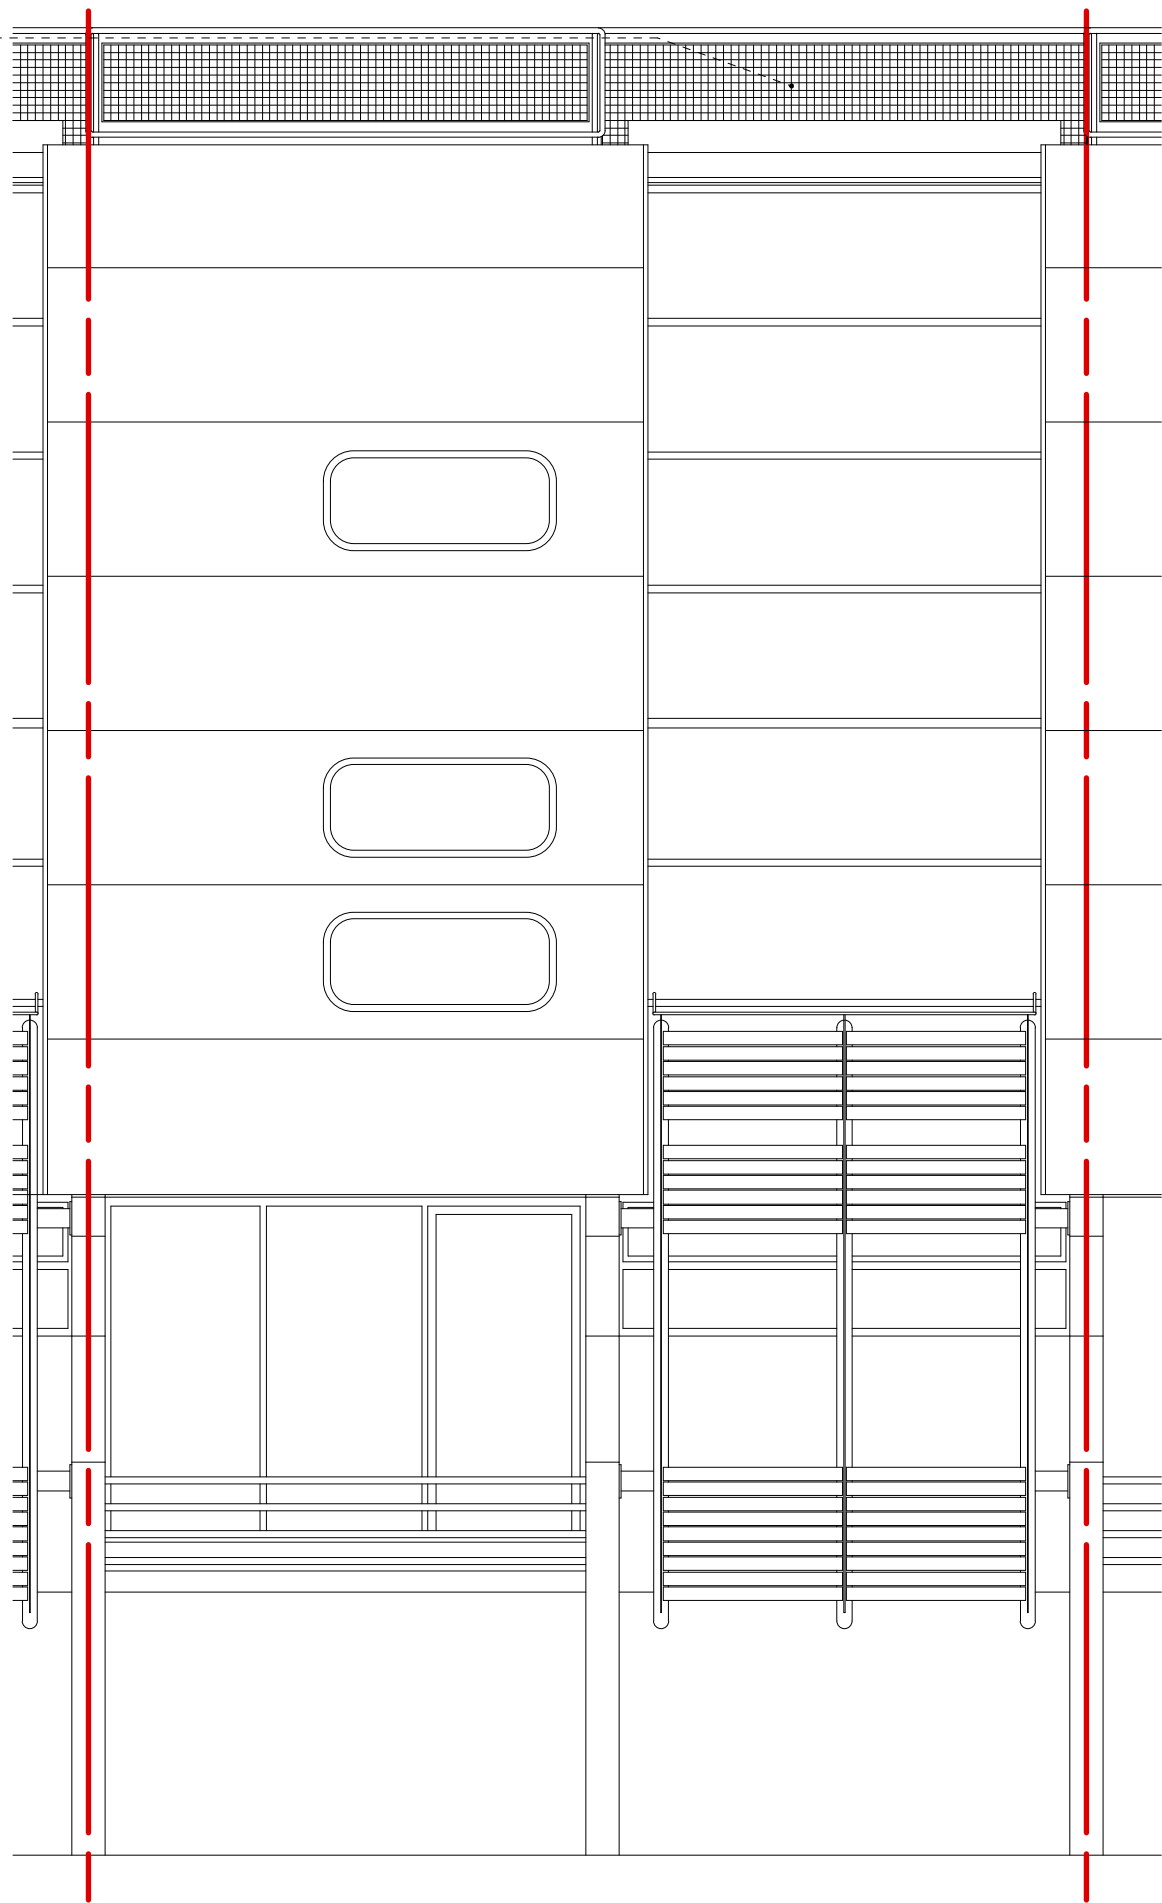

**General Notes**  
Do not scale from this drawing  
All dimensions to be verified on site  
To be read in conjunction with all relevant documents  
In the event of discrepancy notify the Architect immediately  
This document is copyright of Hugh Cullum Architects Ltd

**Issue Status**  
SK Sketch E Existing Condition  
D Design P Permissions  
T Tender C Contract

(\_) : Issued for LB Application

11.05.21 /TS/TS)