



EXISTING GARDEN PLAN


- 1. Existing brickwork garden wall
- 2. Existing trellis
- 3. Existing rear wall and fence

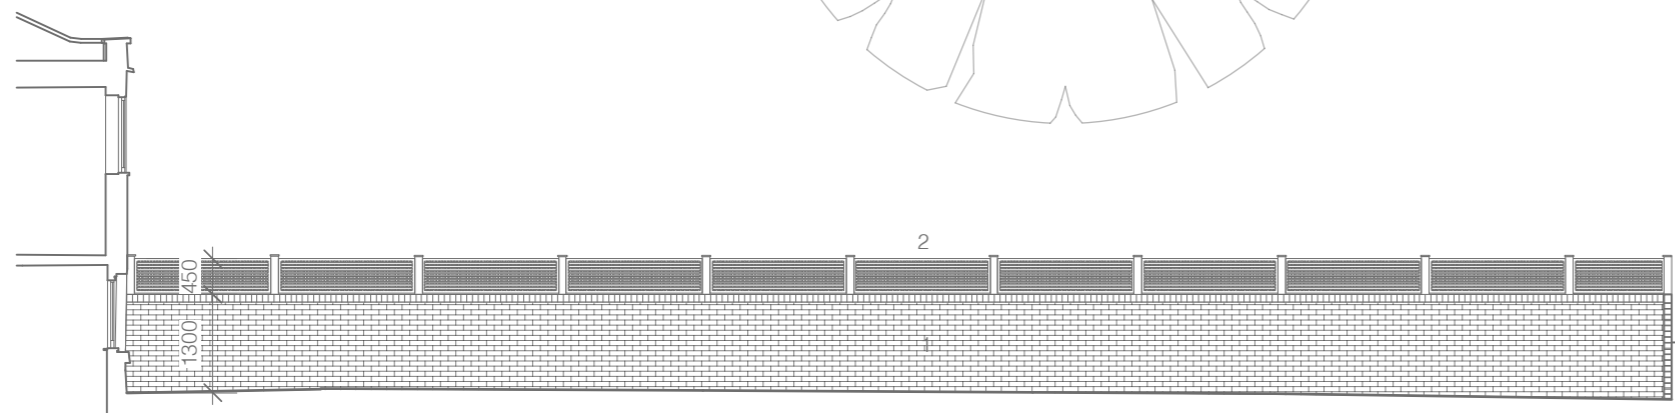

EXISTING ELEVATION A

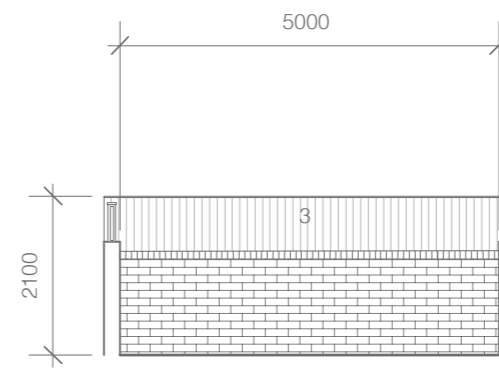




EXISTING ELEVATION B

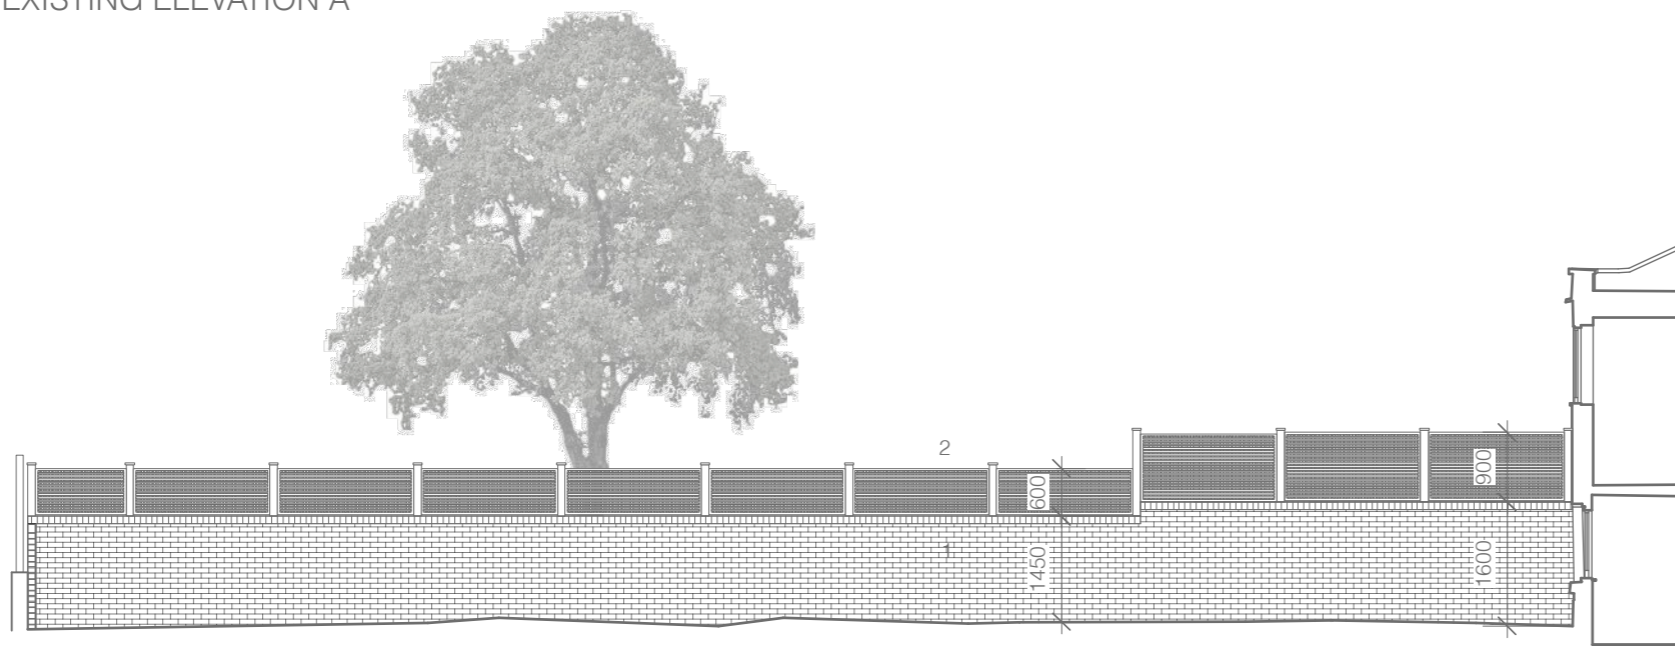

EXISTING ELEVATION C





<b>Bert's BOX</b>		Bert's Box info@bertsbox.co.uk +44 7801 700066
PROJECT	15 FITZROY RD LONDON, NW1 8TU	
DRAWING	EXISTING GARDEN PLAN AND ELEVATIONS FR/BB/001	
SCALE	1:100 AT A3	
DATE	JUN 2021	
DO NOT SCALE FROM DRAWING. ALL DIMS TO BE CHECKED ON SITE REPORT OMISSIONS AND DISCREPANCIES TO THE DESIGNER IMMEDIATELY		

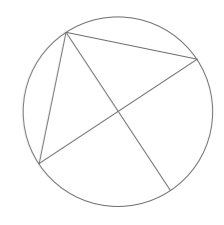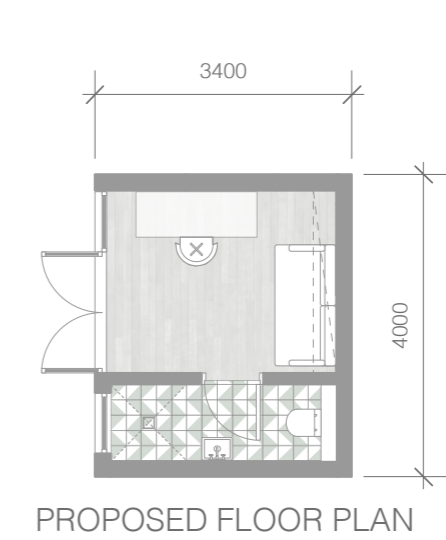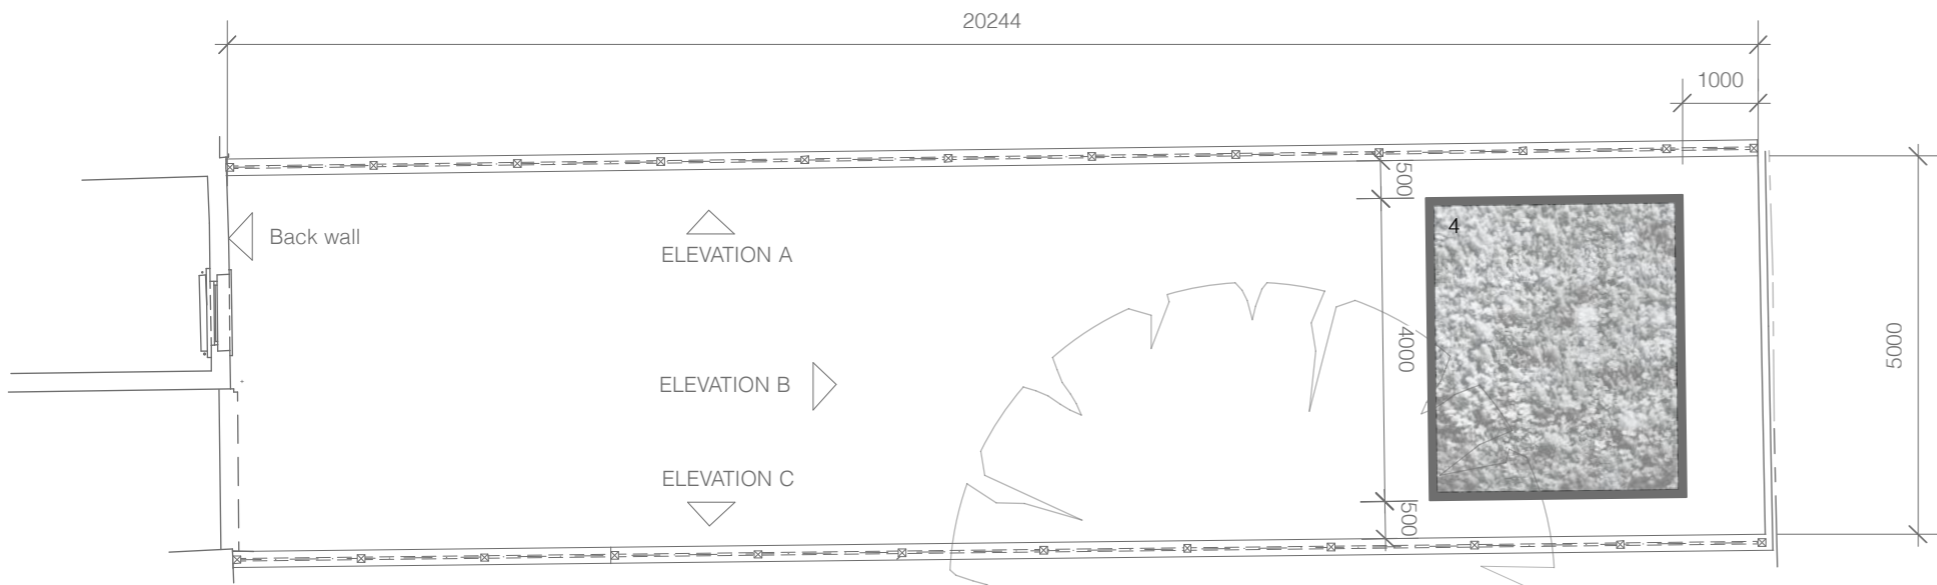

PROPOSED GARDEN + ROOF PLAN


PROPOSED FLOOR PLAN

- 1. Existing brickwork garden wall
- 2. Existing trellis
- 3. Pre-weathered timber cladding
- 4. Sedum roof
- 5. Dark grey powder coated aluminium glazed doors and windows
- 6. Existing rear wall and fence

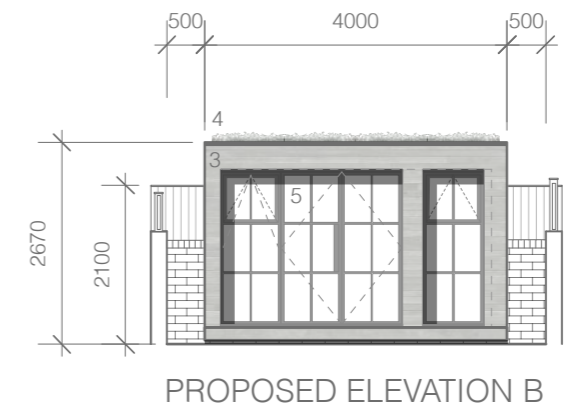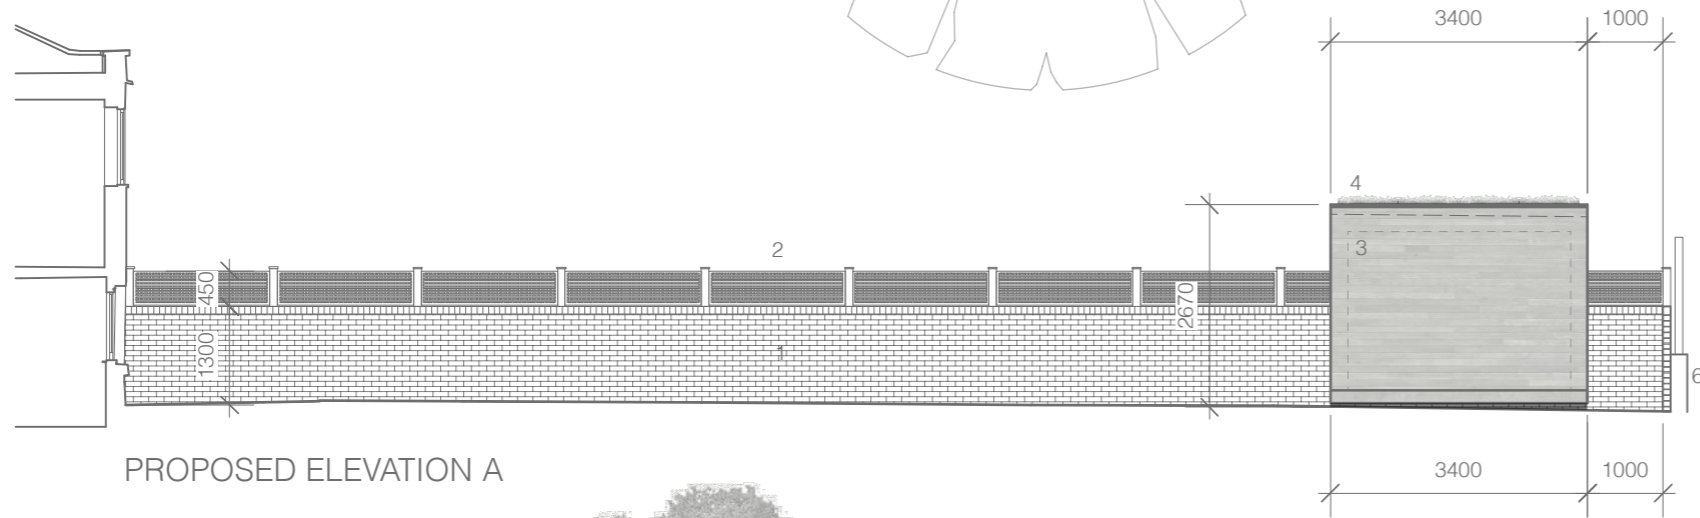

PROPOSED ELEVATION A

PROPOSED ELEVATION B

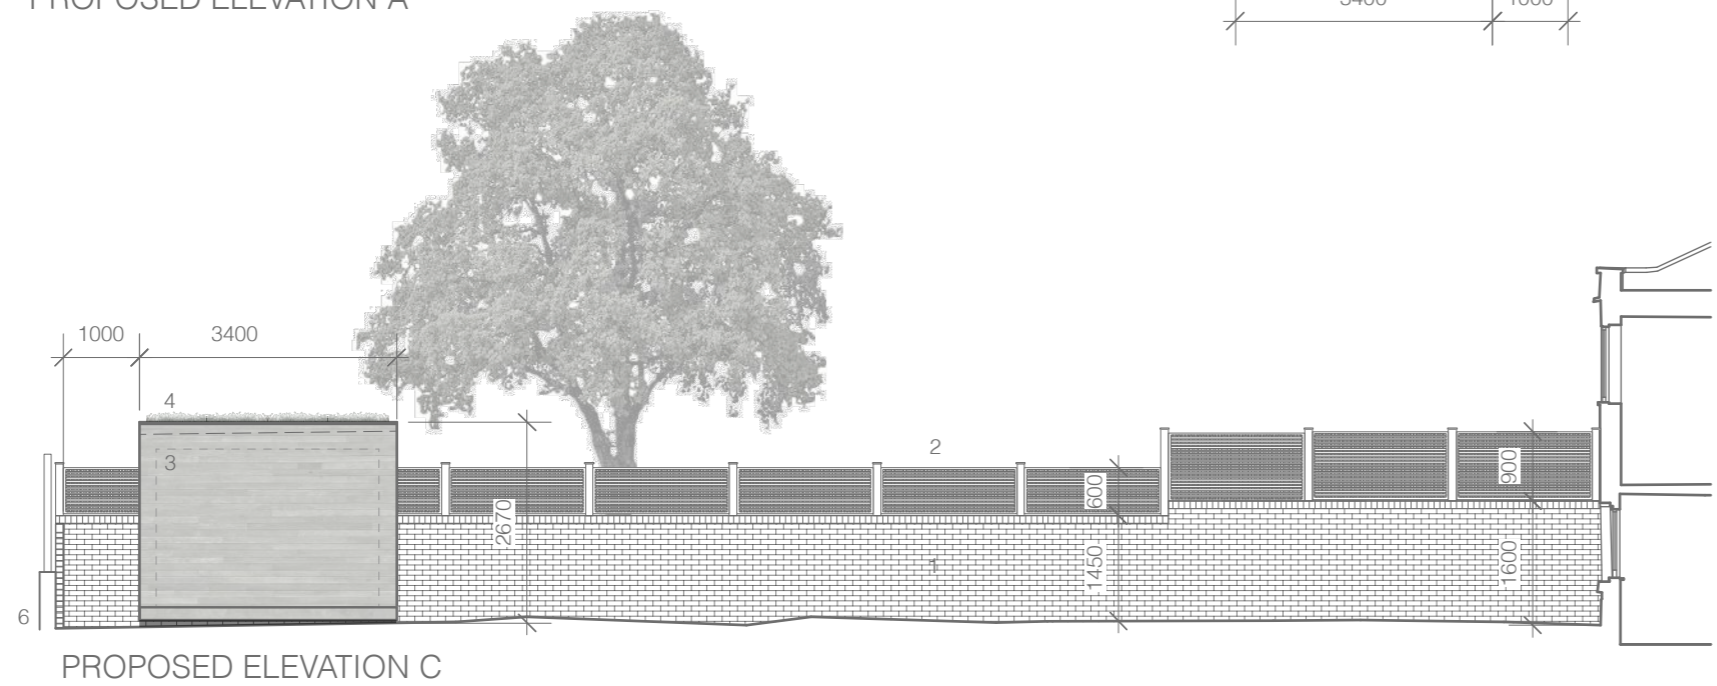

PROPOSED ELEVATION C



		Bert's Box info@bertsbox.co.uk +44 7801 700066	
		PROJECT	15 FITZROY RD LONDON, NW1 8TU
DRAWING	PROPOSED GARDEN PLAN AND ELEVATIONS FR/BB/101		
SCALE	1:100 AT A3		
DATE	JUN 2021	REV A	
<small>DO NOT SCALE FROM DRAWING. ALL DIMS TO BE CHECKED ON SITE. REPORT OMISSIONS AND DISCREPANCIES TO THE DESIGNER IMMEDIATELY.</small>			