



MAGGIES CENTER

ROYAL FREE HOSPITAL, LONDON




STUDIO LIBESKIND

150 BROADWAY 18TH FLOOR
NEW YORK, NY 10038
+1 212 497 9100
LIBESKIND.COM




scale at A3 - 1:200

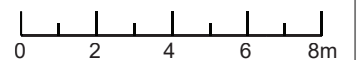[illegible]

EXISTING SITE

7

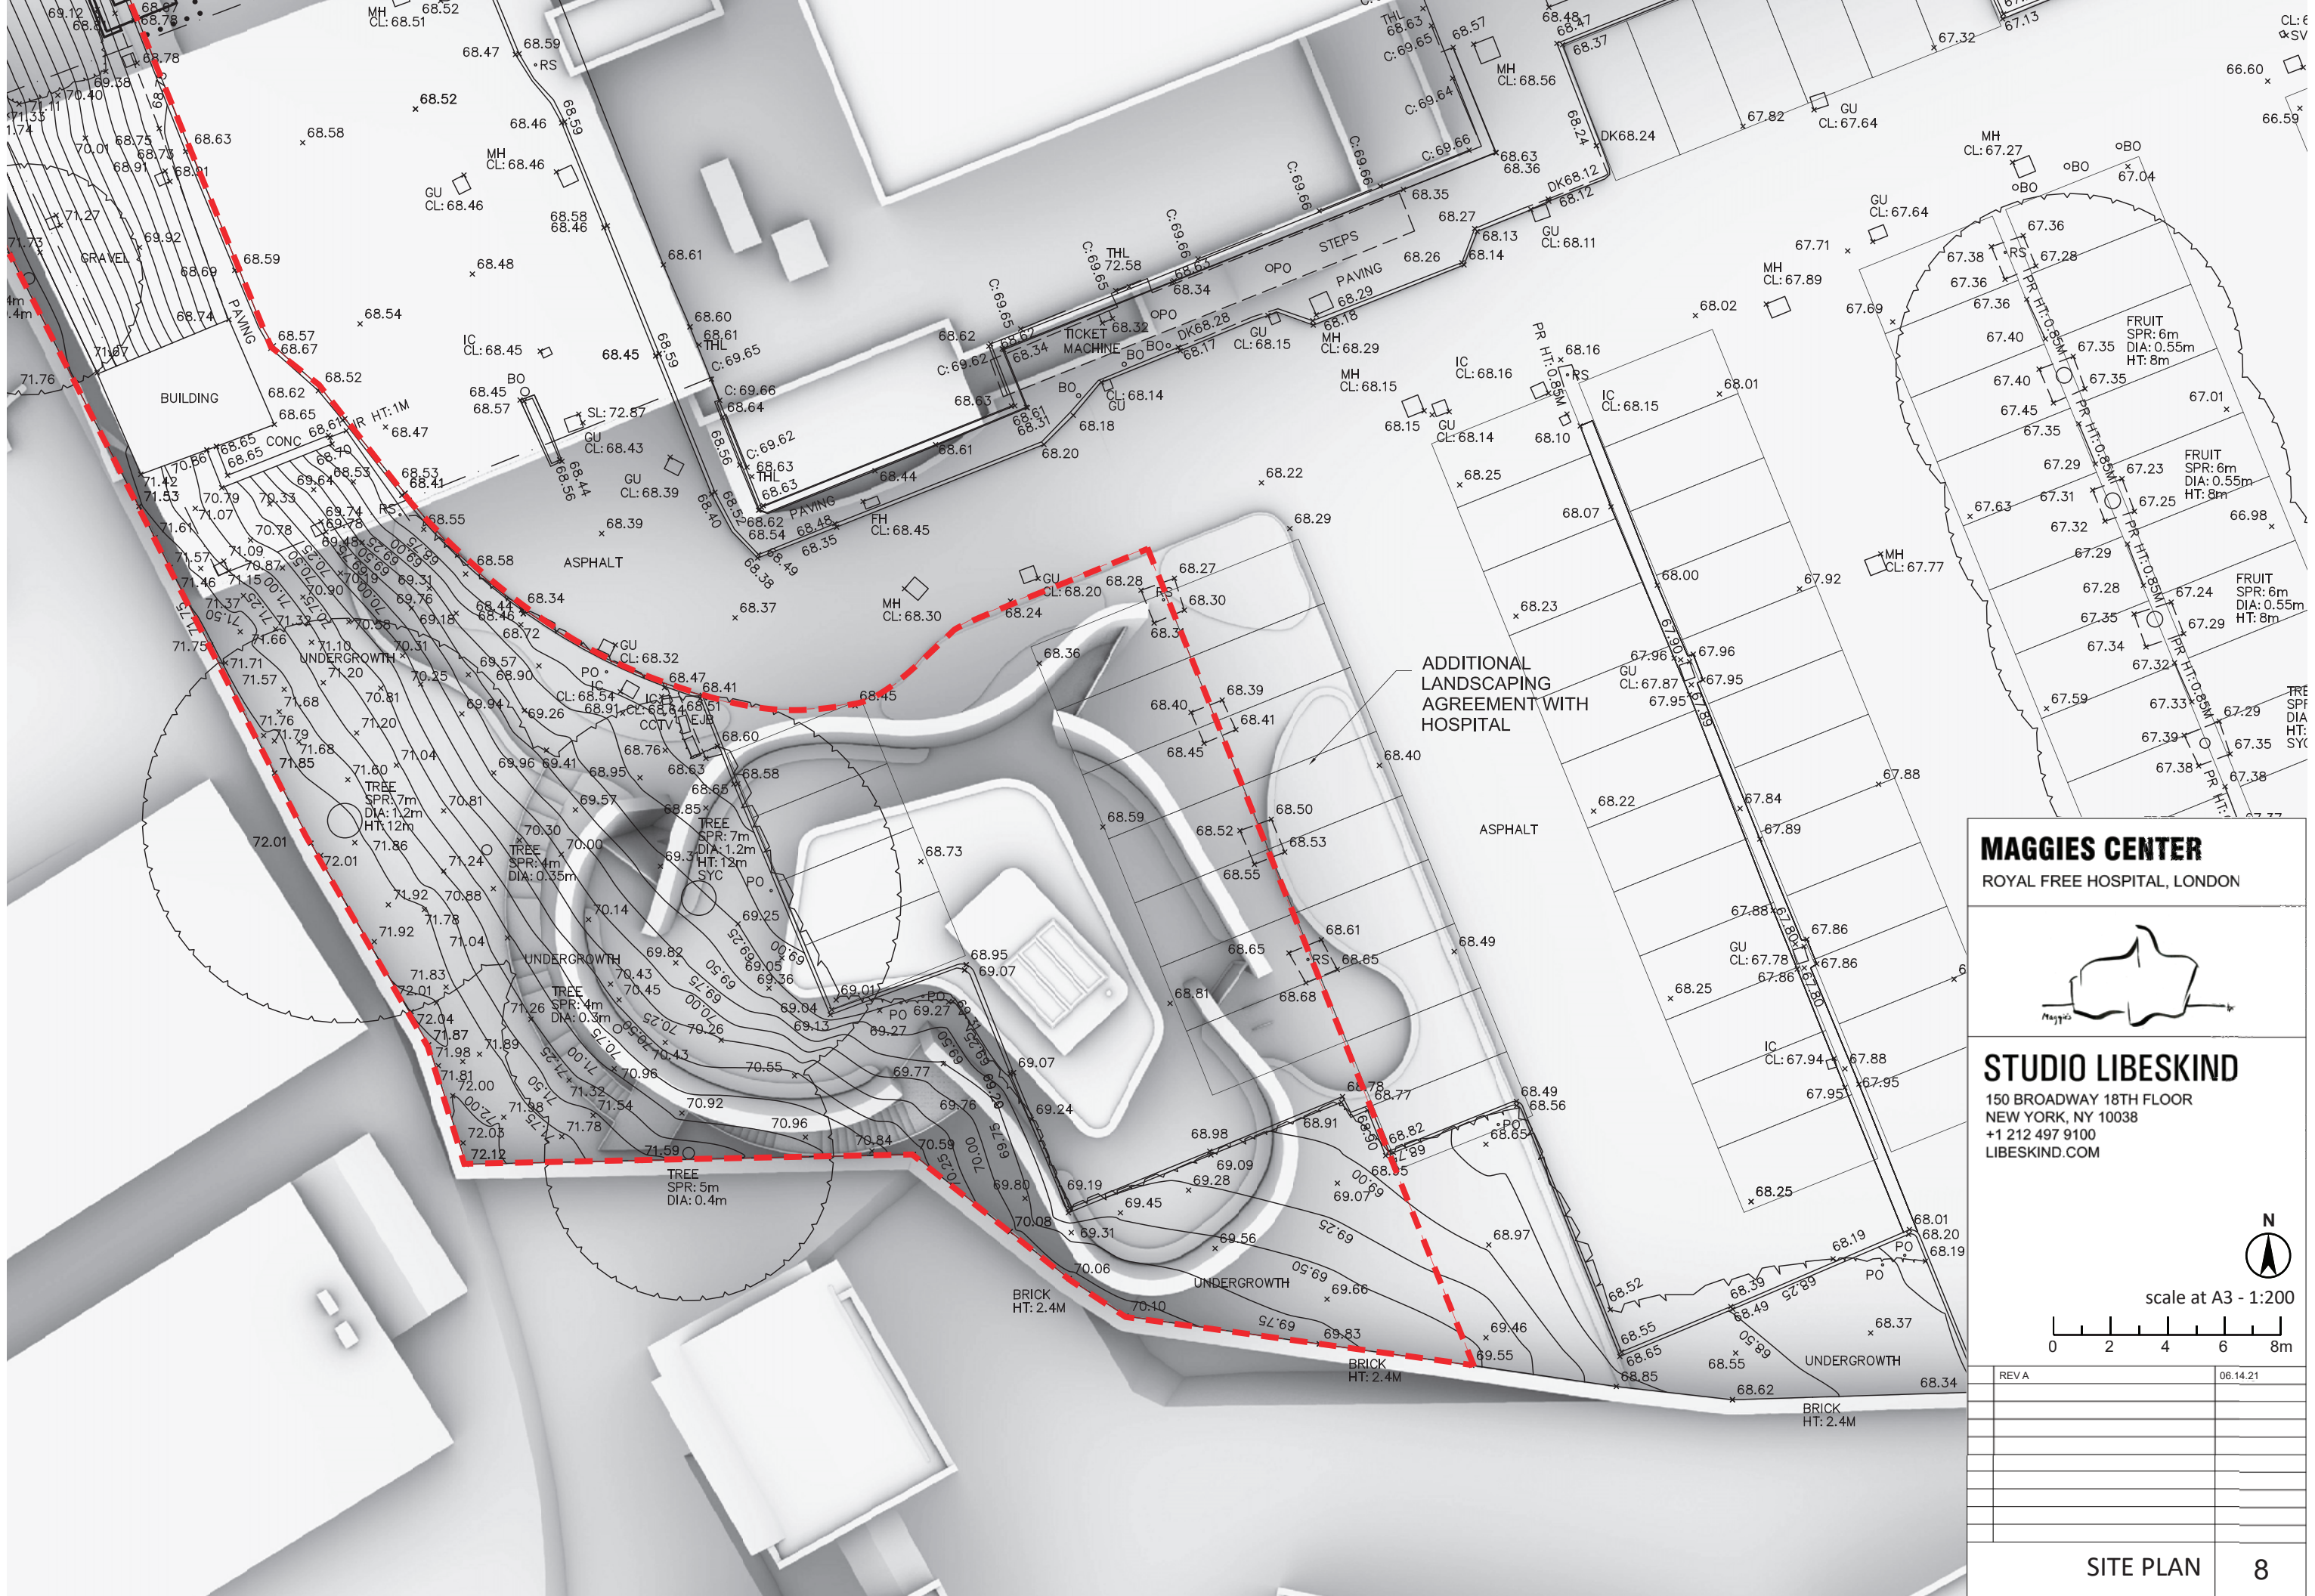

MAGGIES CENTER

ROYAL FREE HOSPITAL, LONDON



STUDIO LIBESKIND


150 BROADWAY 18TH FLOOR
NEW YORK, NY 10038
+1 212 497 9100
LIBESKIND.COM



scale at A3 - 1:200
0 2 4 6 8m

REVA	06.14.21



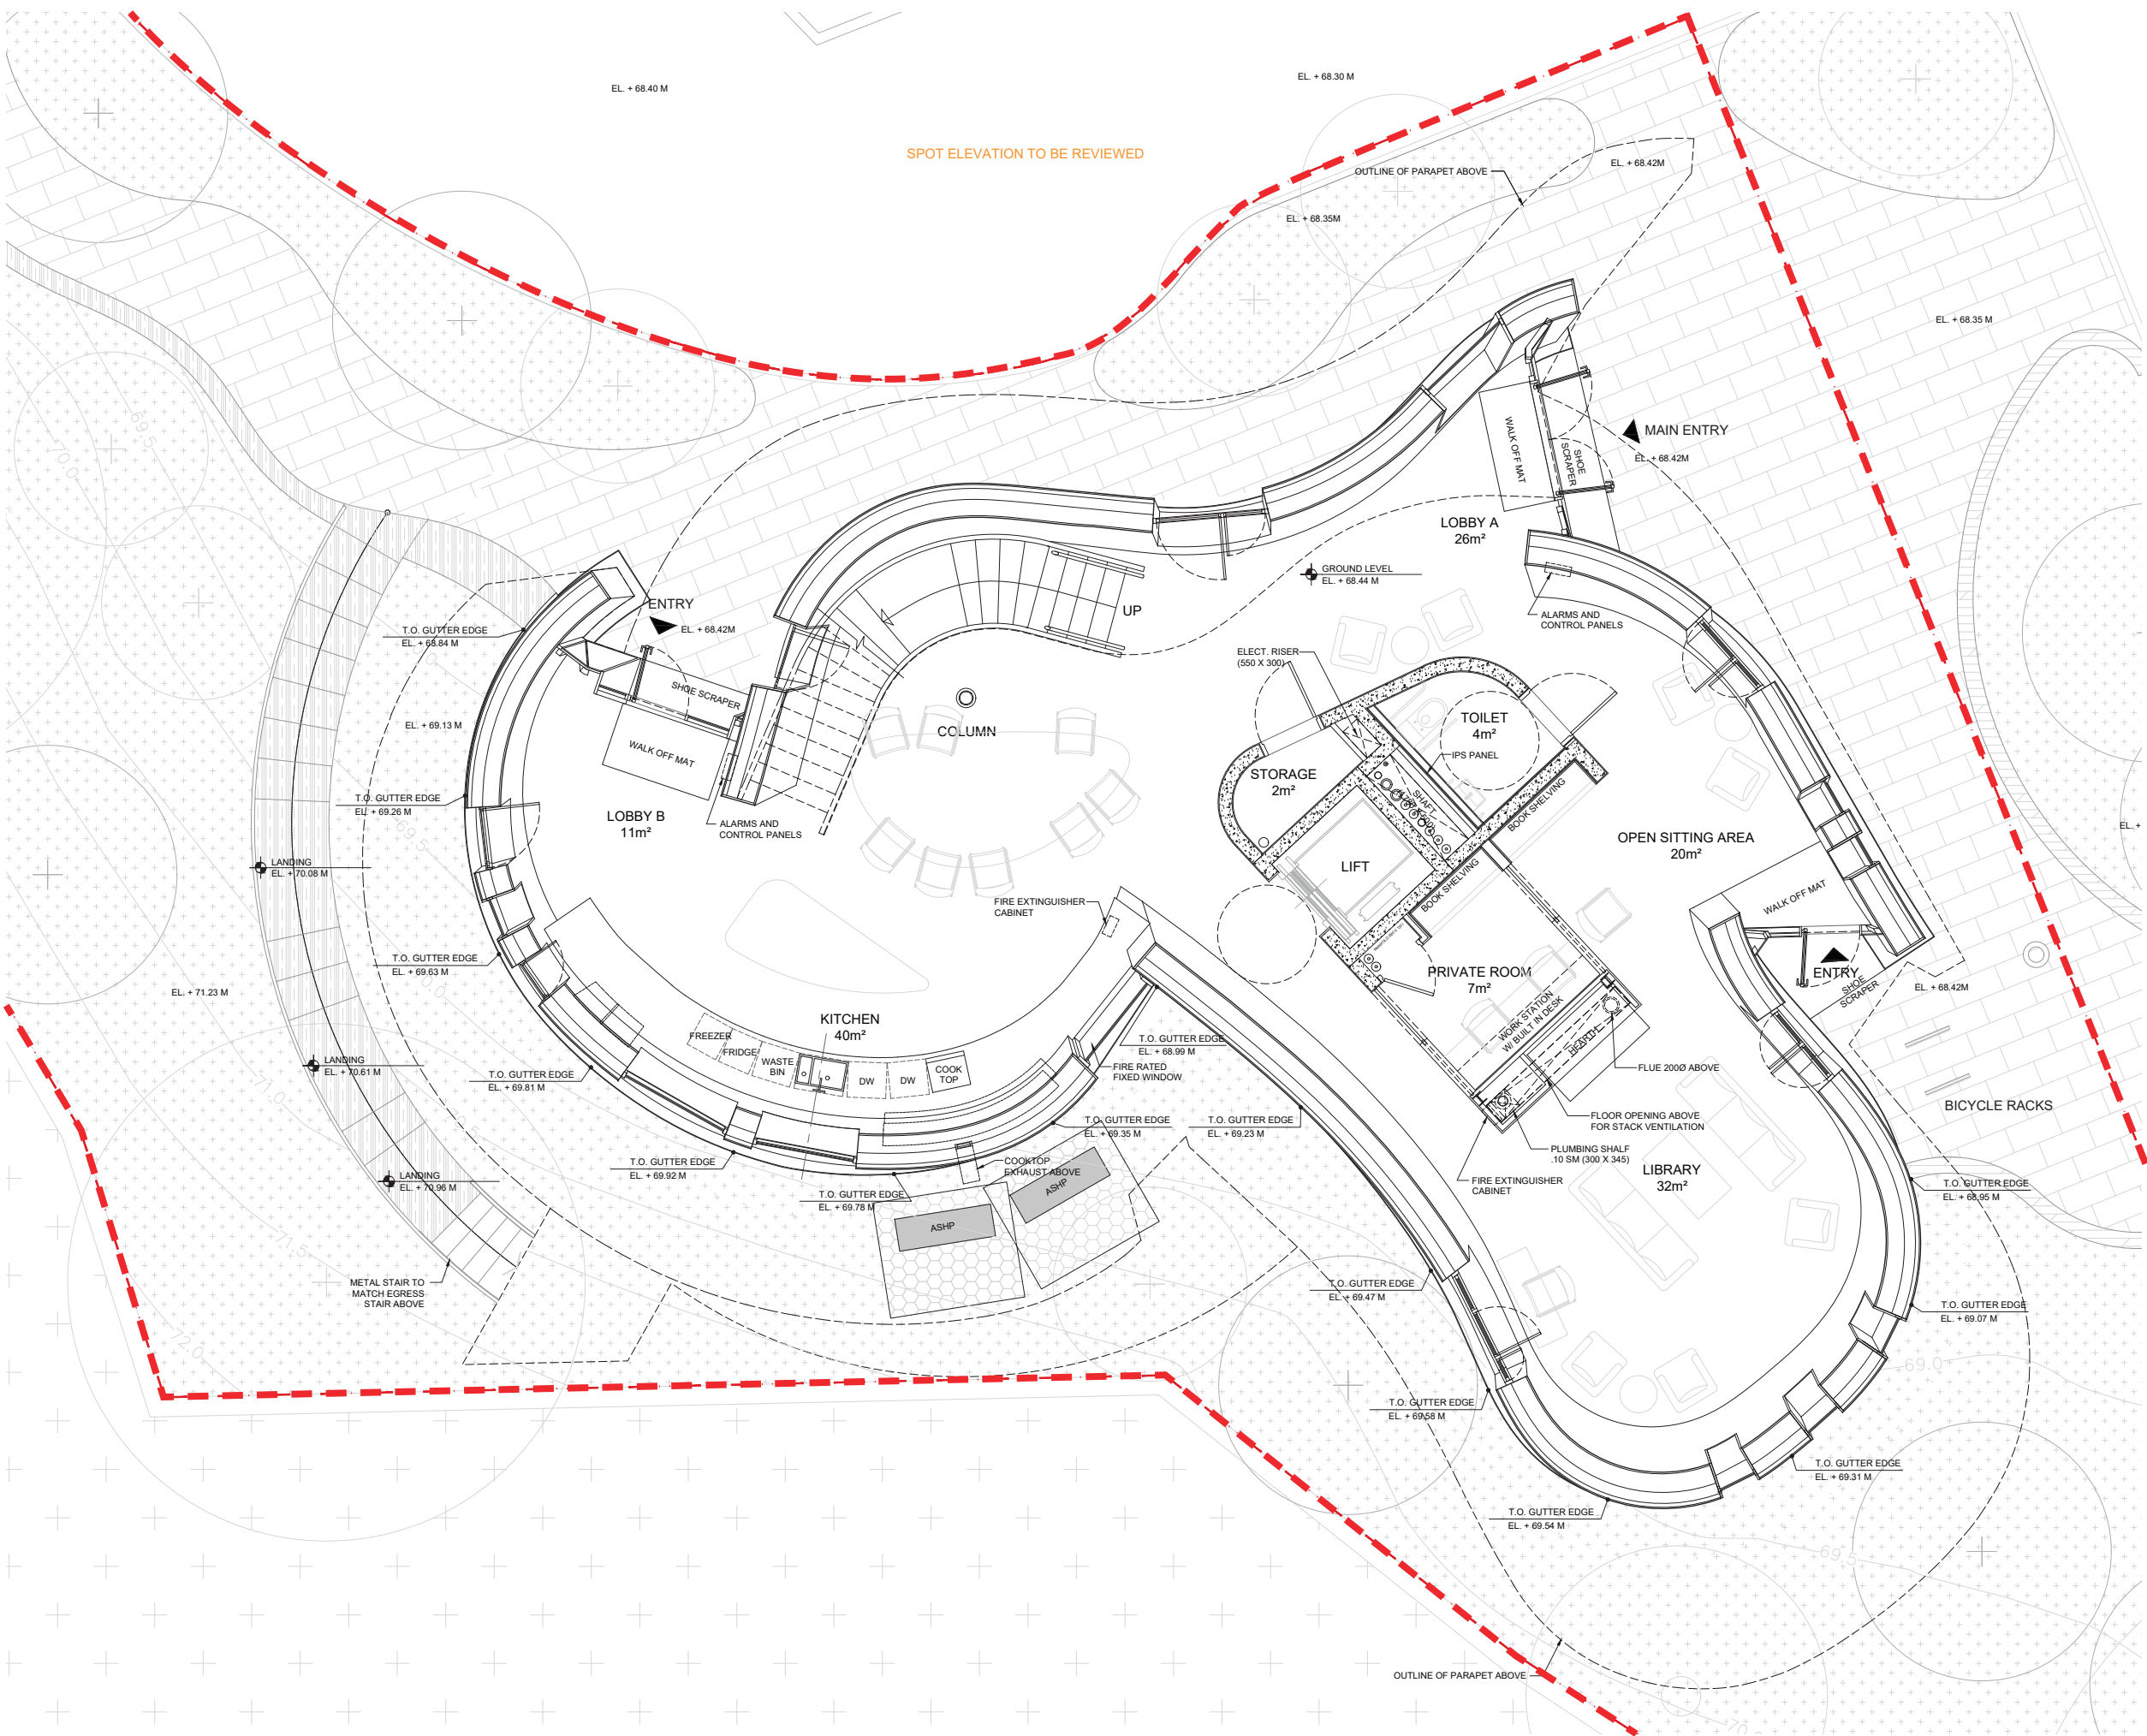

Lobby A	26
Lobby B	11
Information/Library	32
Open Sitting Space	20
Work Station	7
Kitchen	40
Toilet	4
Storage	2
Circulation	9
L0 Total	151


MAGGIES CENTER

ROYAL FREE HOSPITAL, LONDON



STUDIO LIBESKIND

150 BROADWAY 18TH FLOOR
NEW YORK, NY 10038
+1 212 497 9100
LIBESKIND.COM

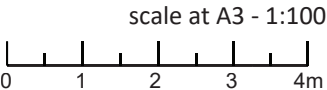

REVA	06.14.21

