

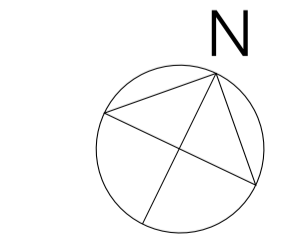
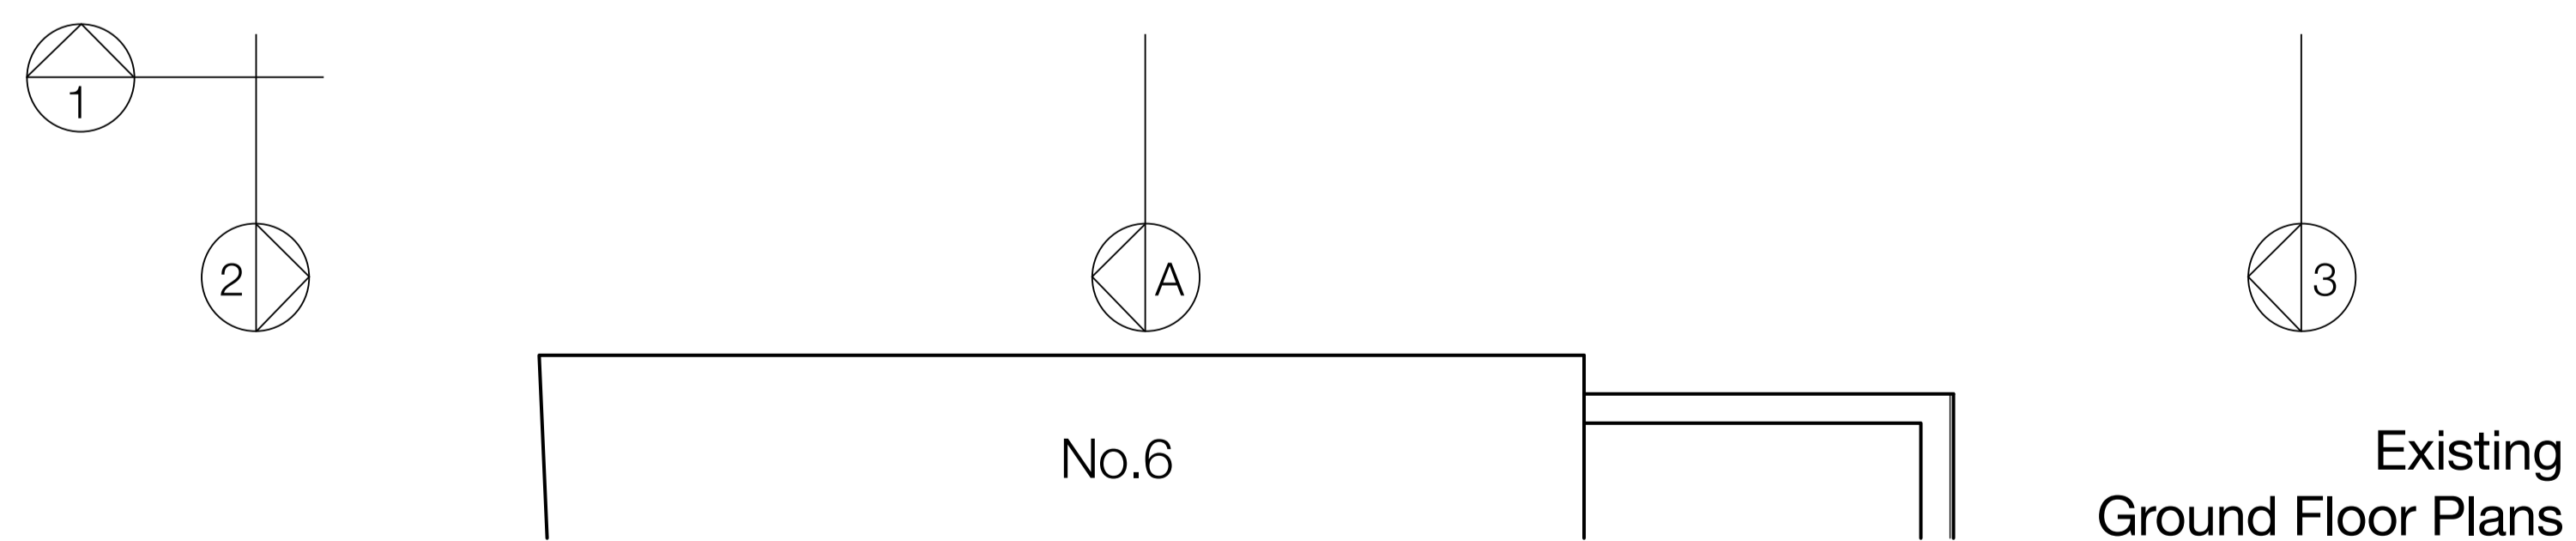
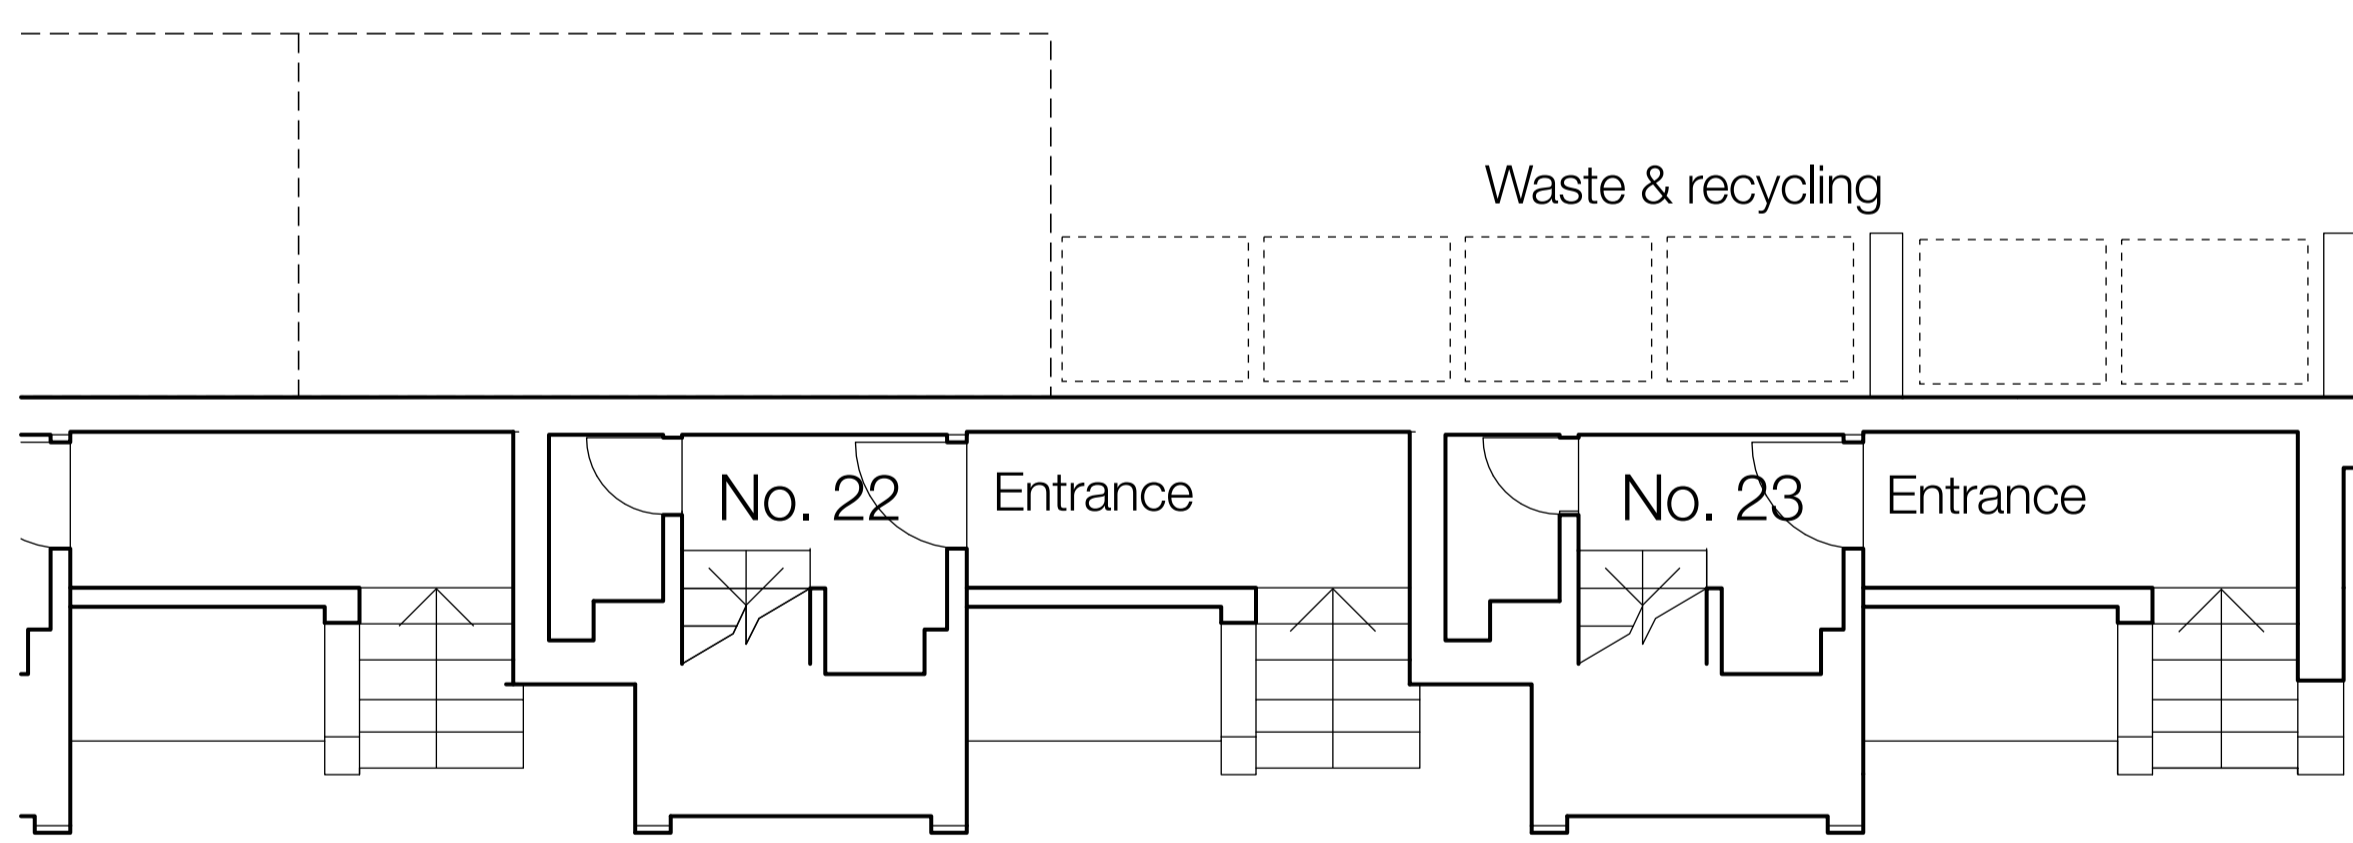
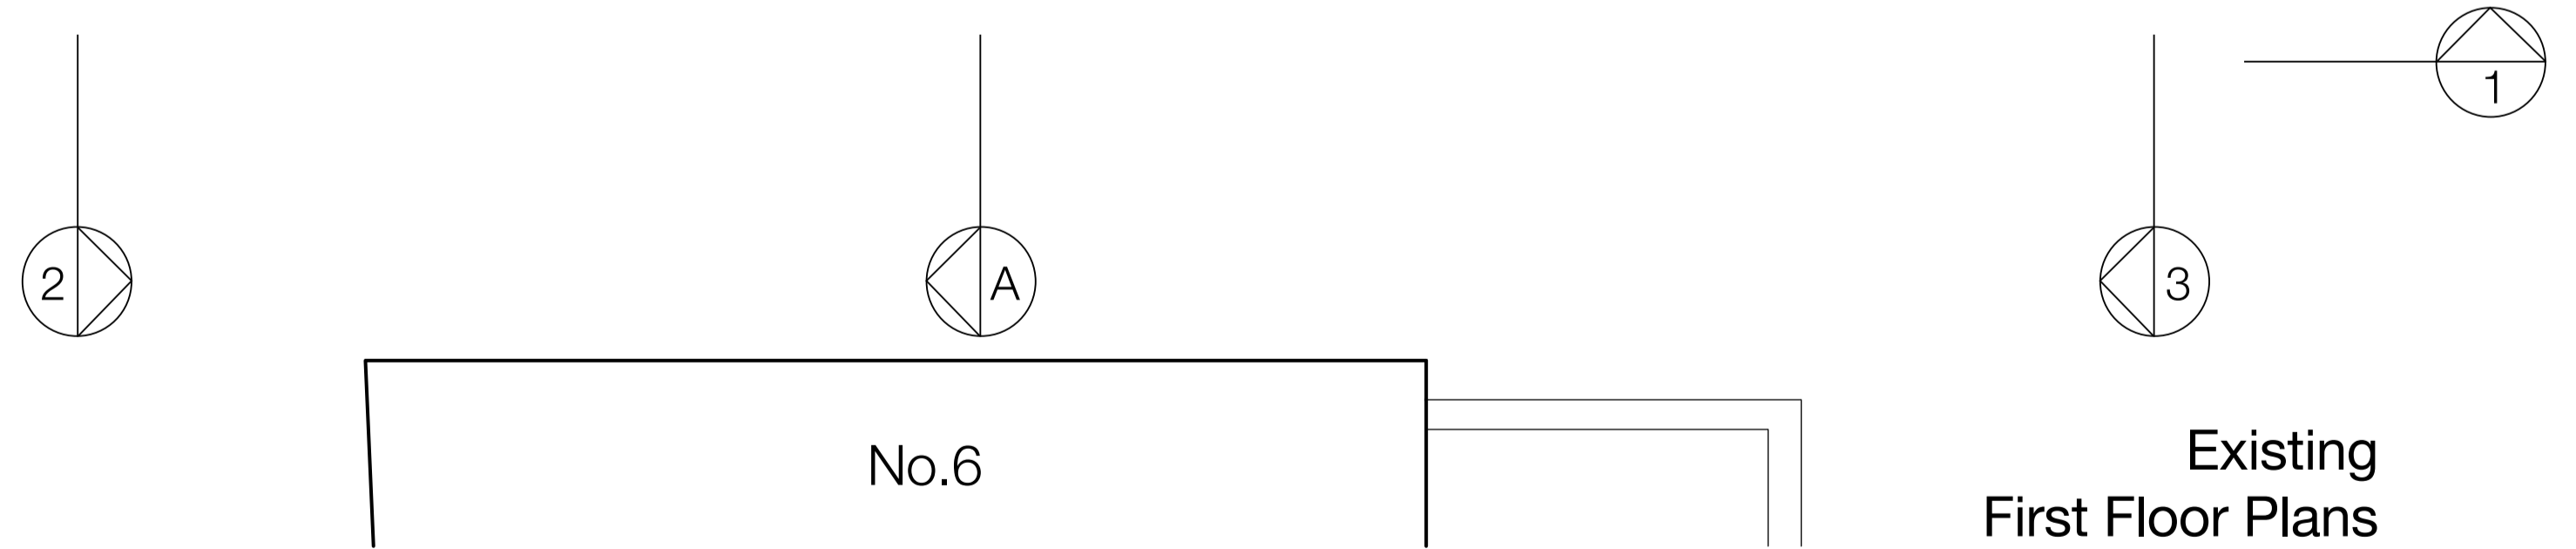


Car Parking

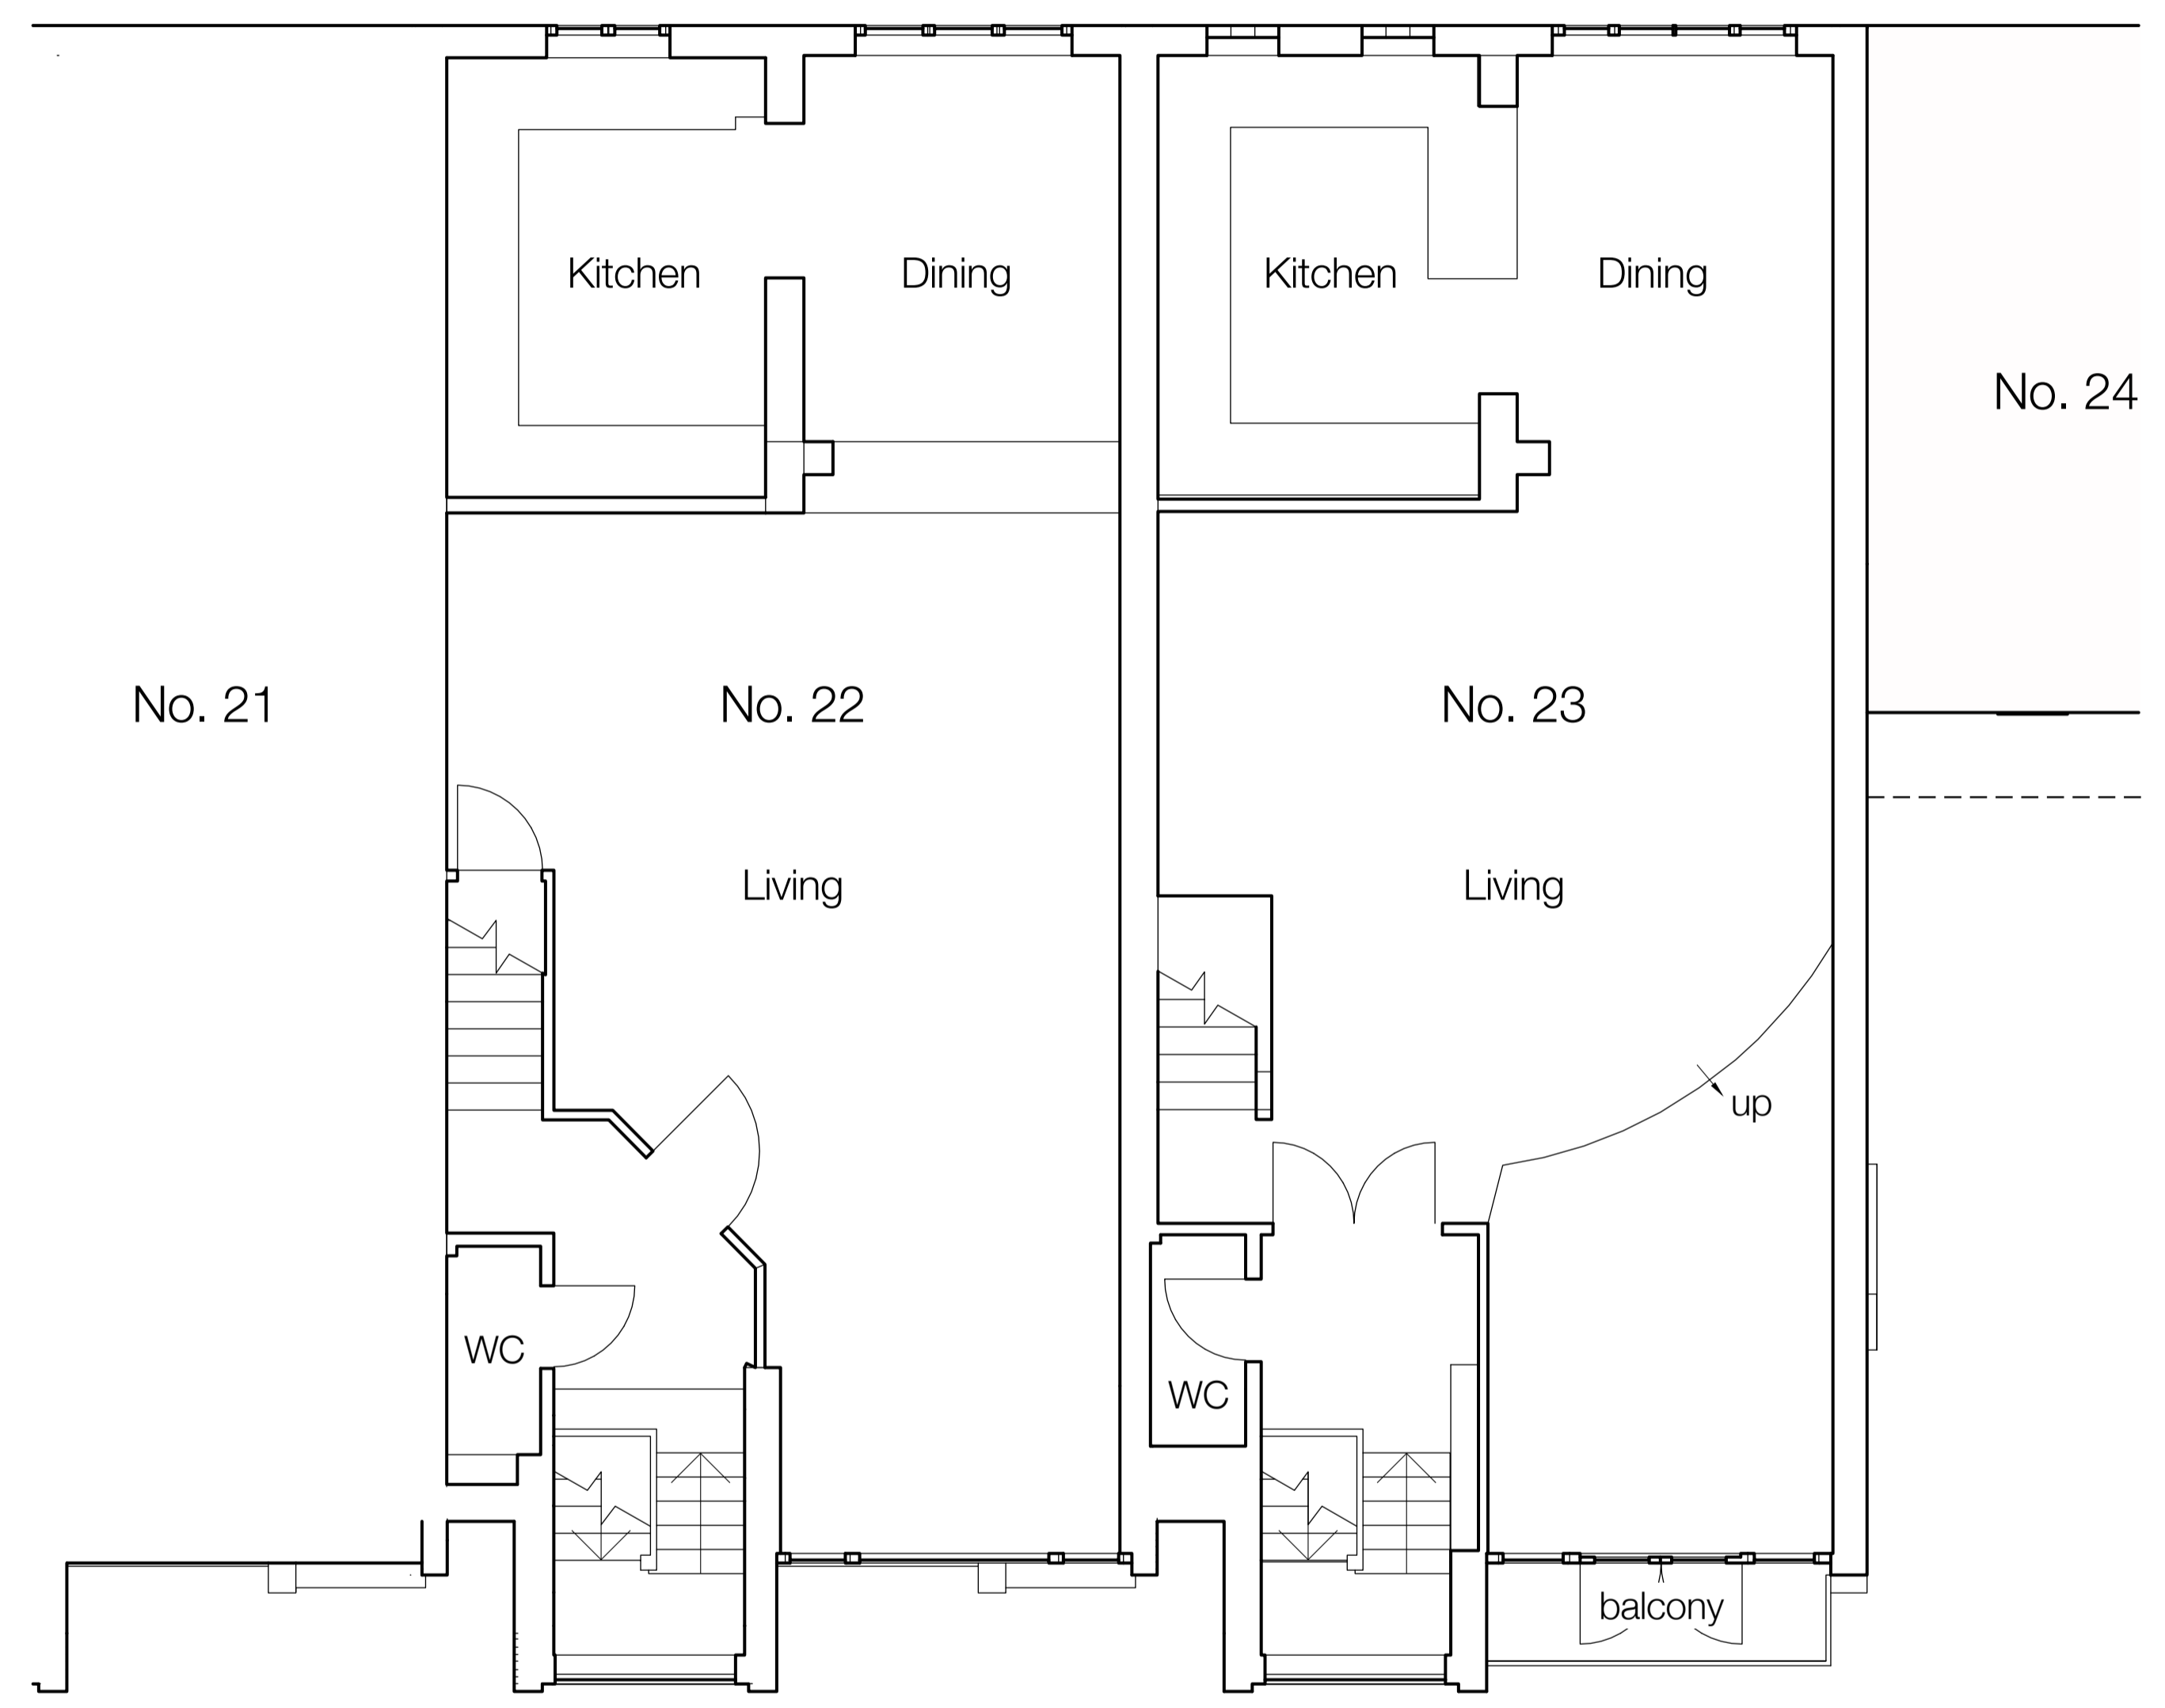

Existing Ground Floor Plans

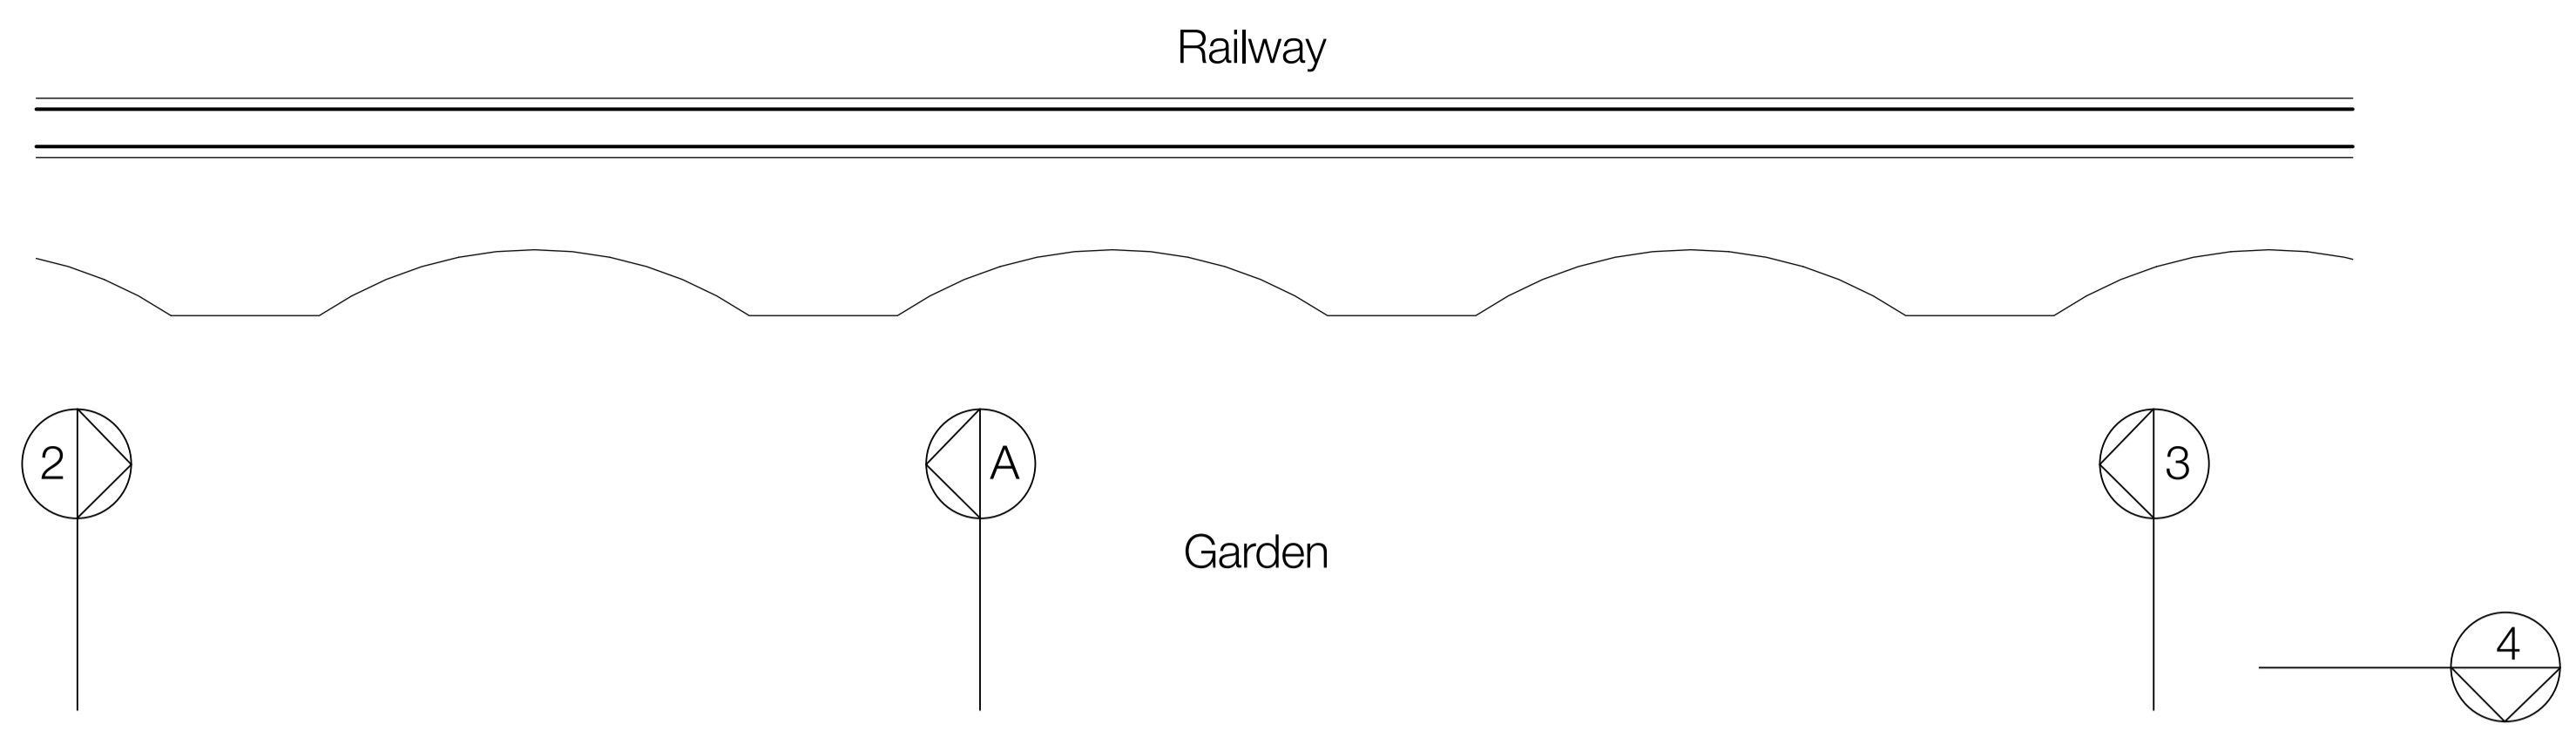

Existing First Floor Plans