


Existing Elevation 2 (NE)

Existing materials

- 1. Existing mixed yellow London stock brickwork
- 2. Horizontal cladding boards, white
- 3. Dark stained timber windows & doors
- 4. Glazed lean-to roofs
- 5. Balcony with slim metal railings

Existing roofscape

- 6. Existing stair enclosure, cladding boards
- 7. Existing tank enclosures
- 8. Existing metal railings
- 9. Existing timber fencing to roof terrace

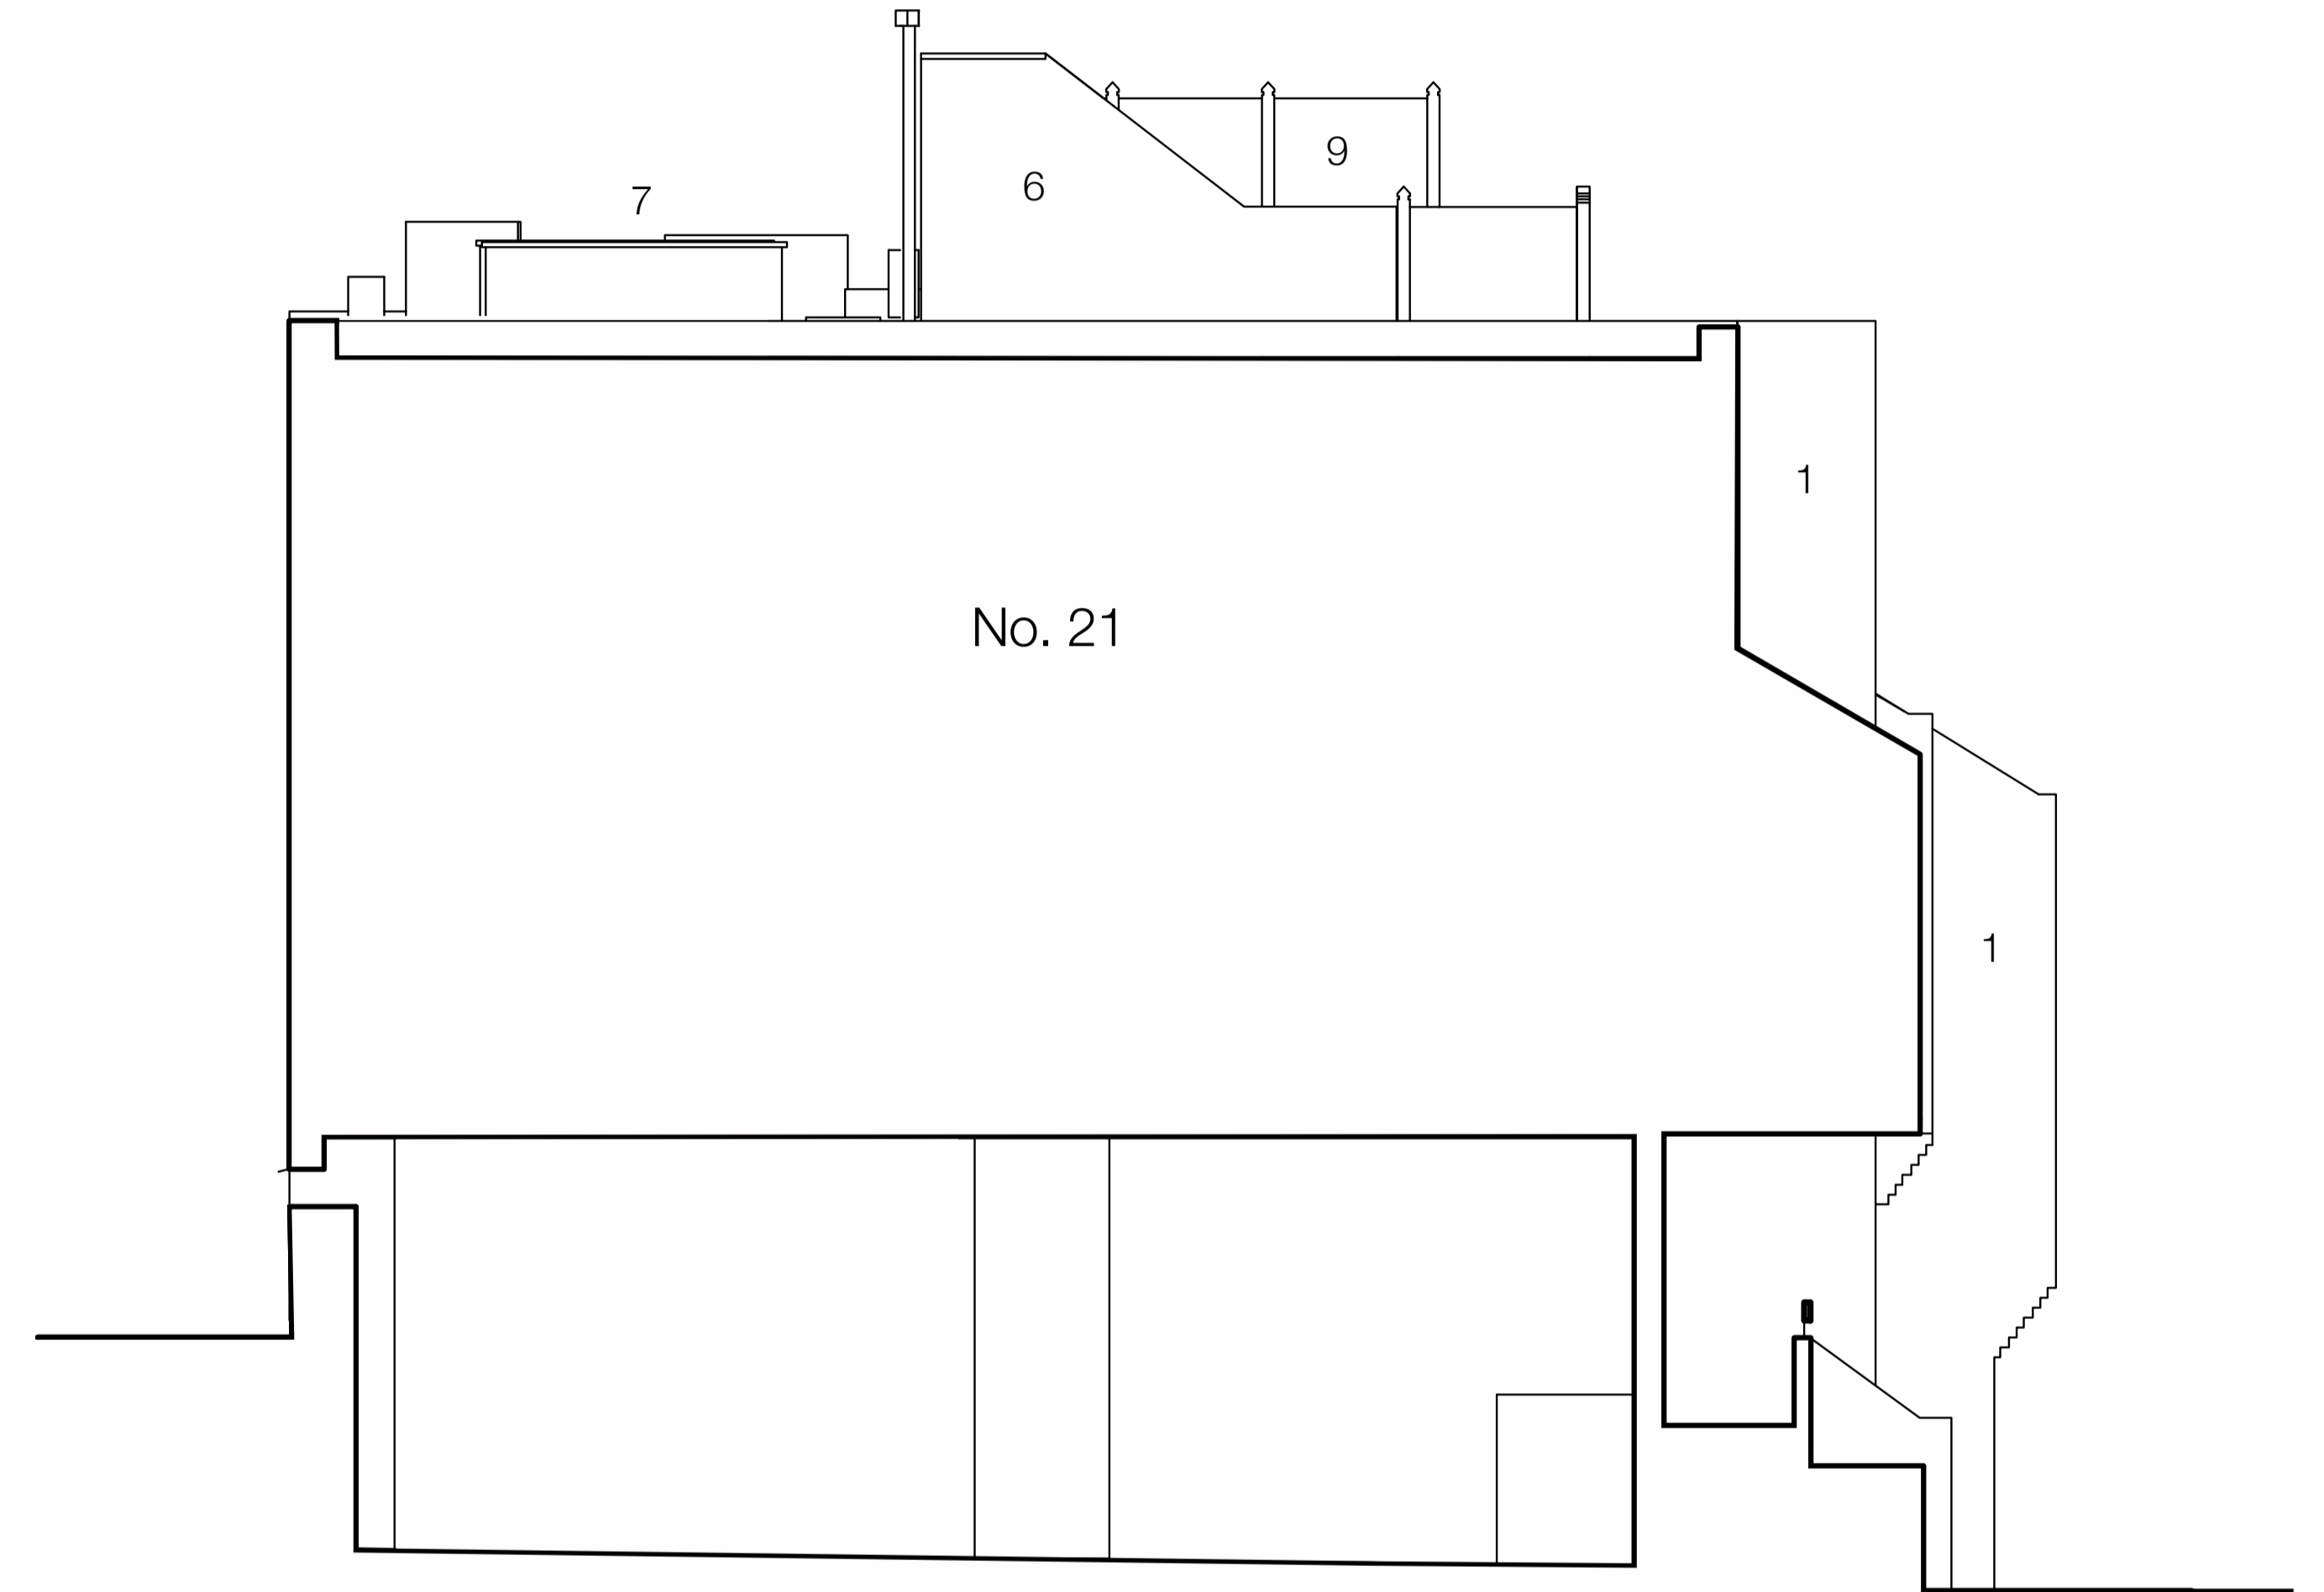

Existing Elevation 3 (SW)