

Car Parking


Waste & recycling

No. 22 Entrance

No. 23 Entrance

No.6

Ground Floor Plans
(as existing)

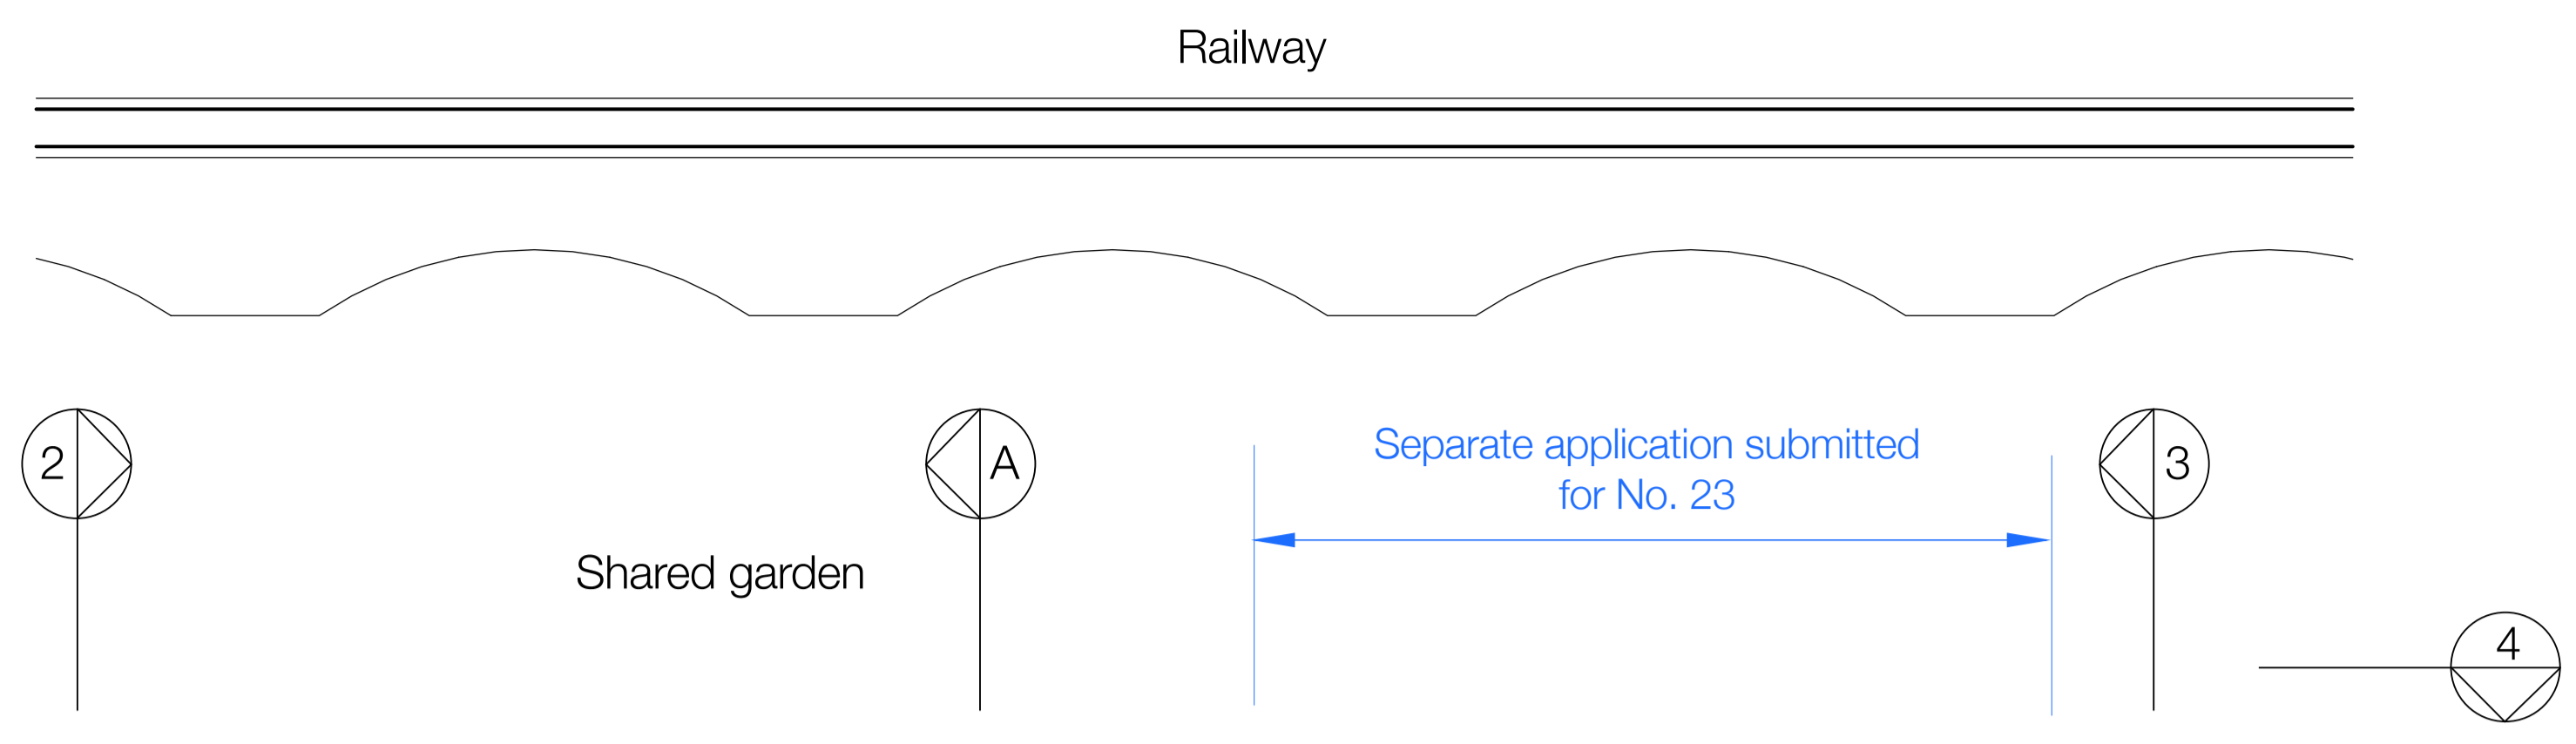

Shared garden

Separate application submitted
for No. 23

No. 24

No. 21

No. 22

No. 23

Kitchen

Dining

Kitchen

Dining

Living

Living

New fire
lobby

up

WC

WC

balcony

No.6

First Floor Plans
(as existing, except
where noted)