


1 Site Location Plan
1:1250

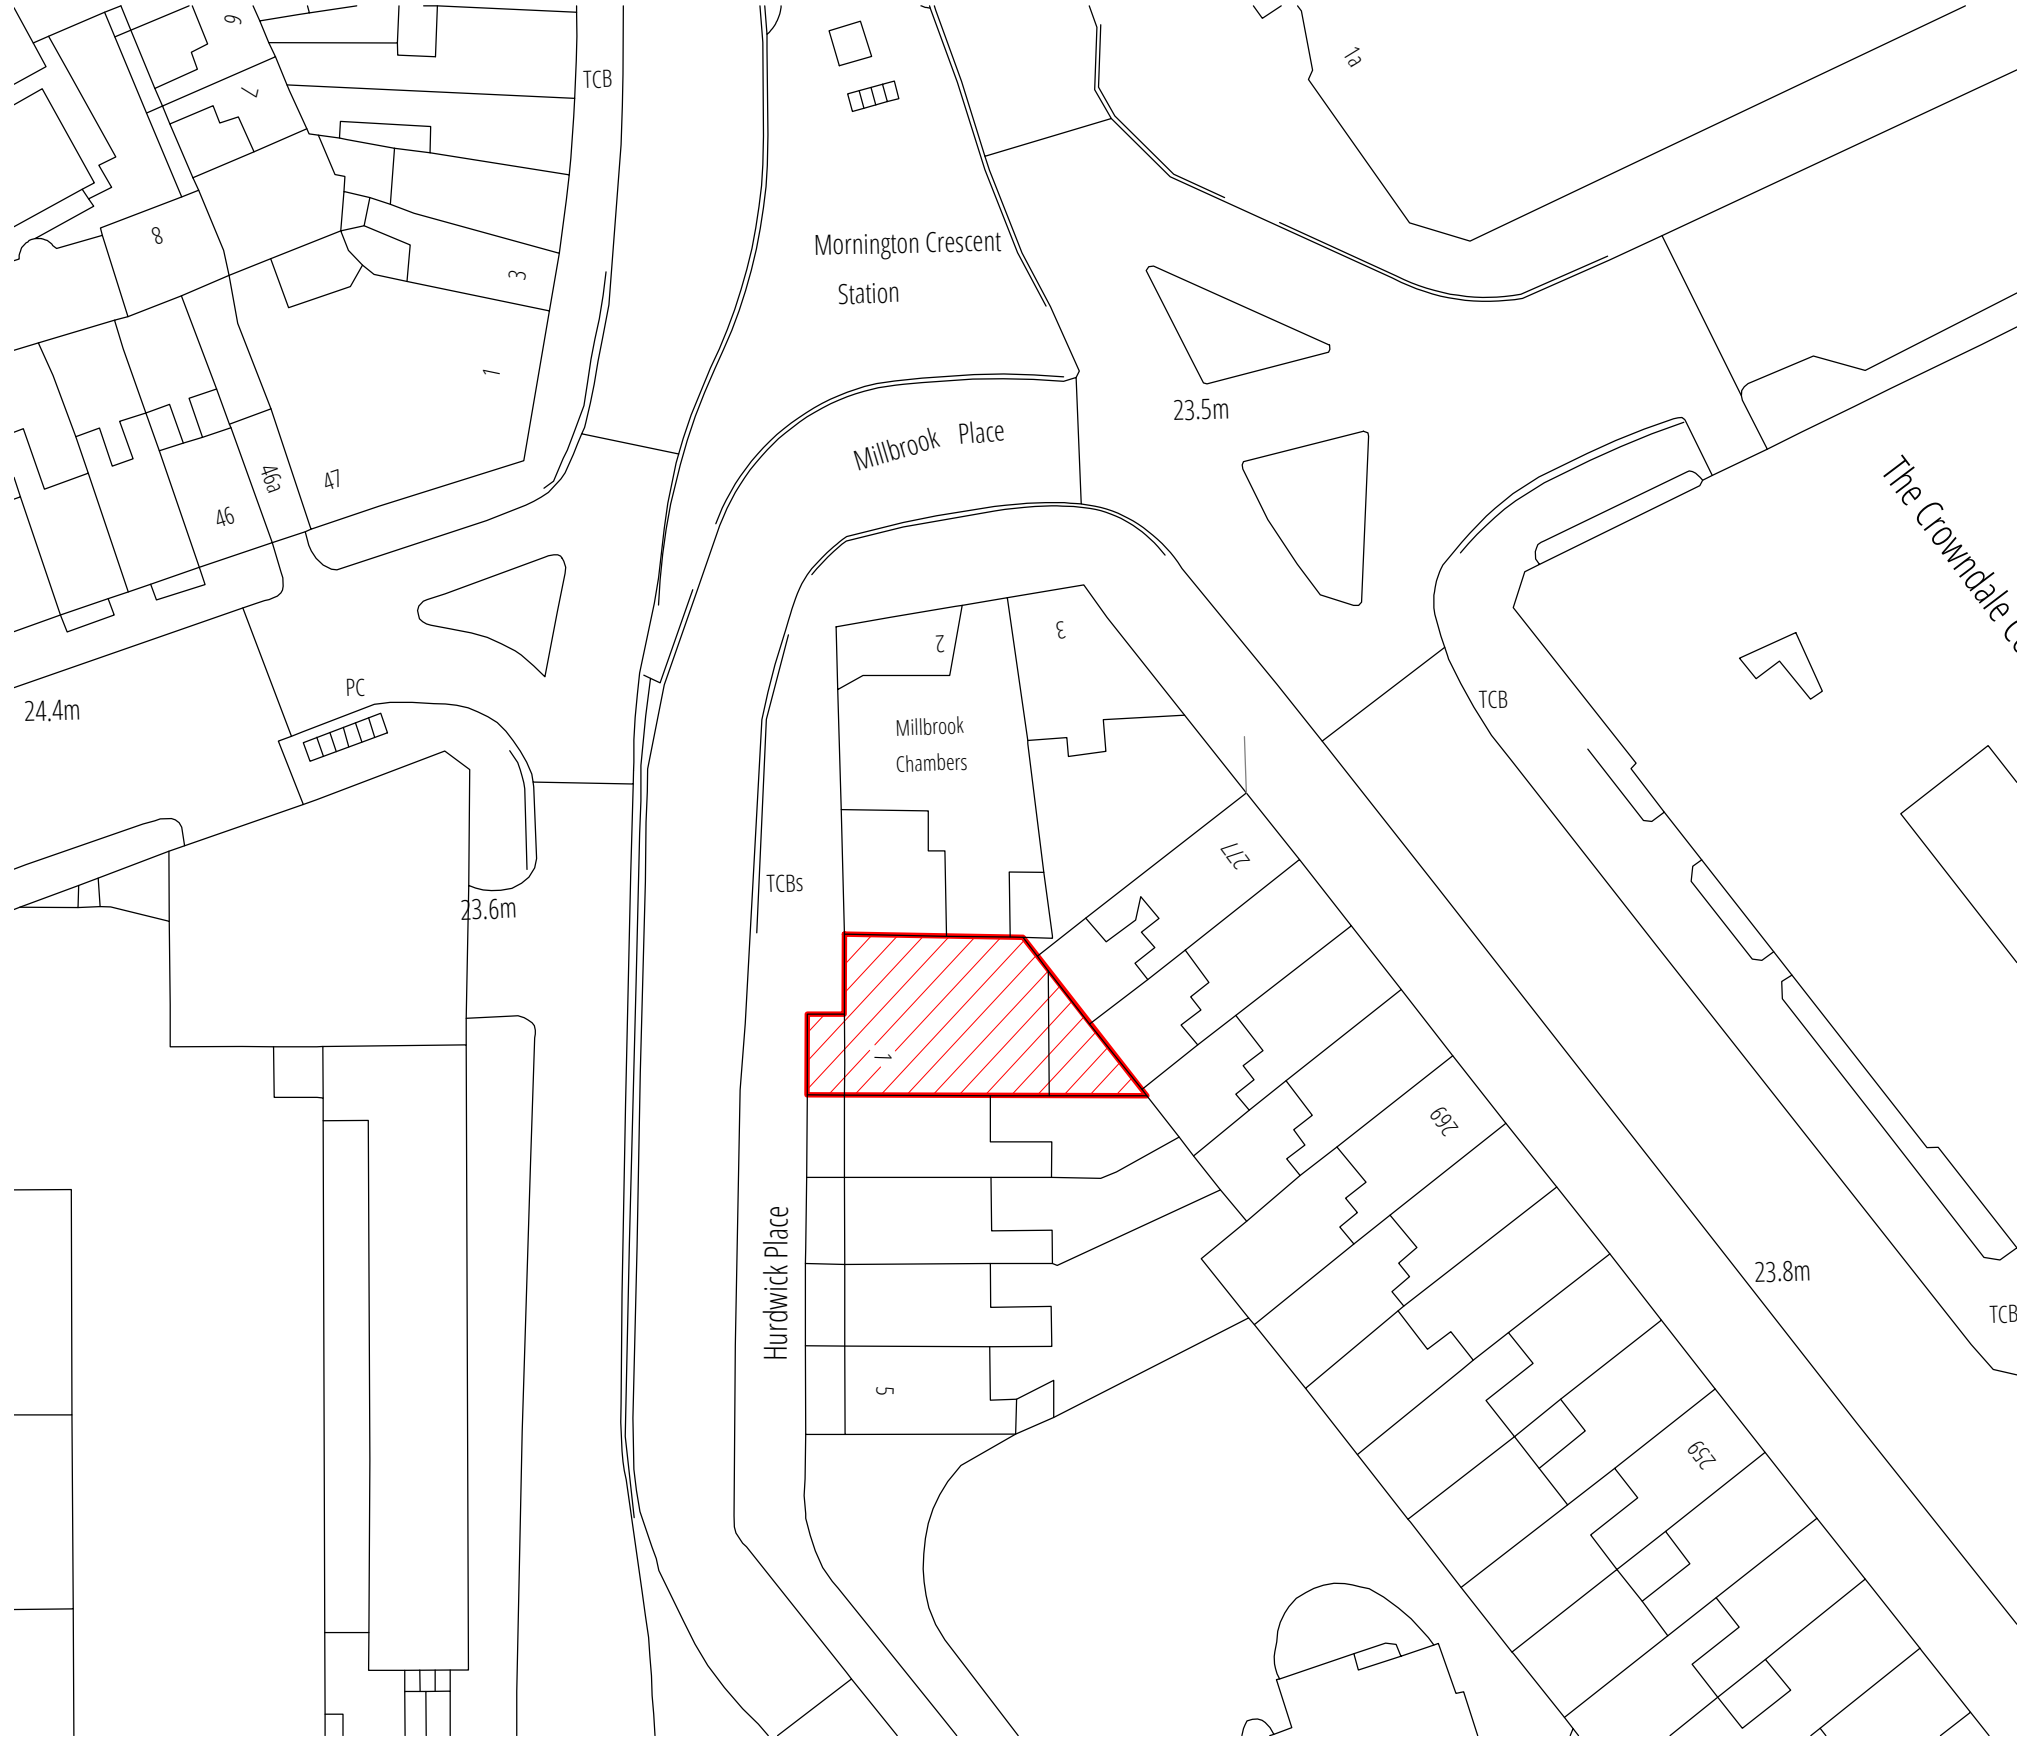



2 Site Block Plan
1:500

NOTES:

1. THIS DRAWING IS COPYRIGHT AND MUST NOT BE REPRODUCED IN WHOLE OR IN PART WITHOUT WRITTEN PERMISSION OF GAA DESIGN.
2. THIS DRAWING REPRESENTS DESIGN INTENT AND CONCEPT ONLY. IT CAN BE SEALED FOR PLANNING PURPOSES ONLY.
3. THIS DOCUMENT AND ALL ASSOCIATED DOCUMENTS ARE PREPARED FOR SPECIFIC SITE AND EVENT, AND INCORPORATE CALCULATIONS AND MEASUREMENTS AVAILABLE FROM THE CLIENT AT THE TIME OF DRAFTING.
4. THE RECIPIENT AGREES TO PROTECT THE CONTENTS FROM DISTRIBUTION AND DISSEMINATION EXCEPT AS REQUIRED FOR THE SPECIFIC EVENT NAMED, WITHOUT THE WRITTEN PERMISSION OF THE DESIGNER.
5. USE OF THIS DESIGN IS GRANTED TO THE CLIENT FOR THE SPECIFIC AND NAMED EVENT ONLY.

© GAA DESIGN 2019

REV	DATE	DESCRIPTION	APP'D

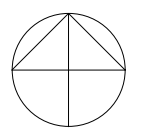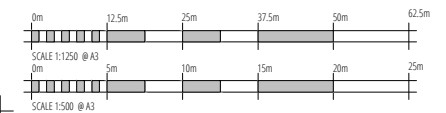

PROJECT NAME
1 Hurdwick Place, Camden, NW1 2J

DRAWING TITLE
Location and Block Plan

PROJECT NUMBER
21005

SCALE
As Indicated

PURPOSE
Approved

DOCUMENT NUMBER
21005-GAA-ZZ-DR-T-0101

DATE
07/04/21

DRAWN
GG

CHECK
GG

STATUS
SO

Rev.No.
P01.03CS

REVIEWED
CS

APPROVED

