



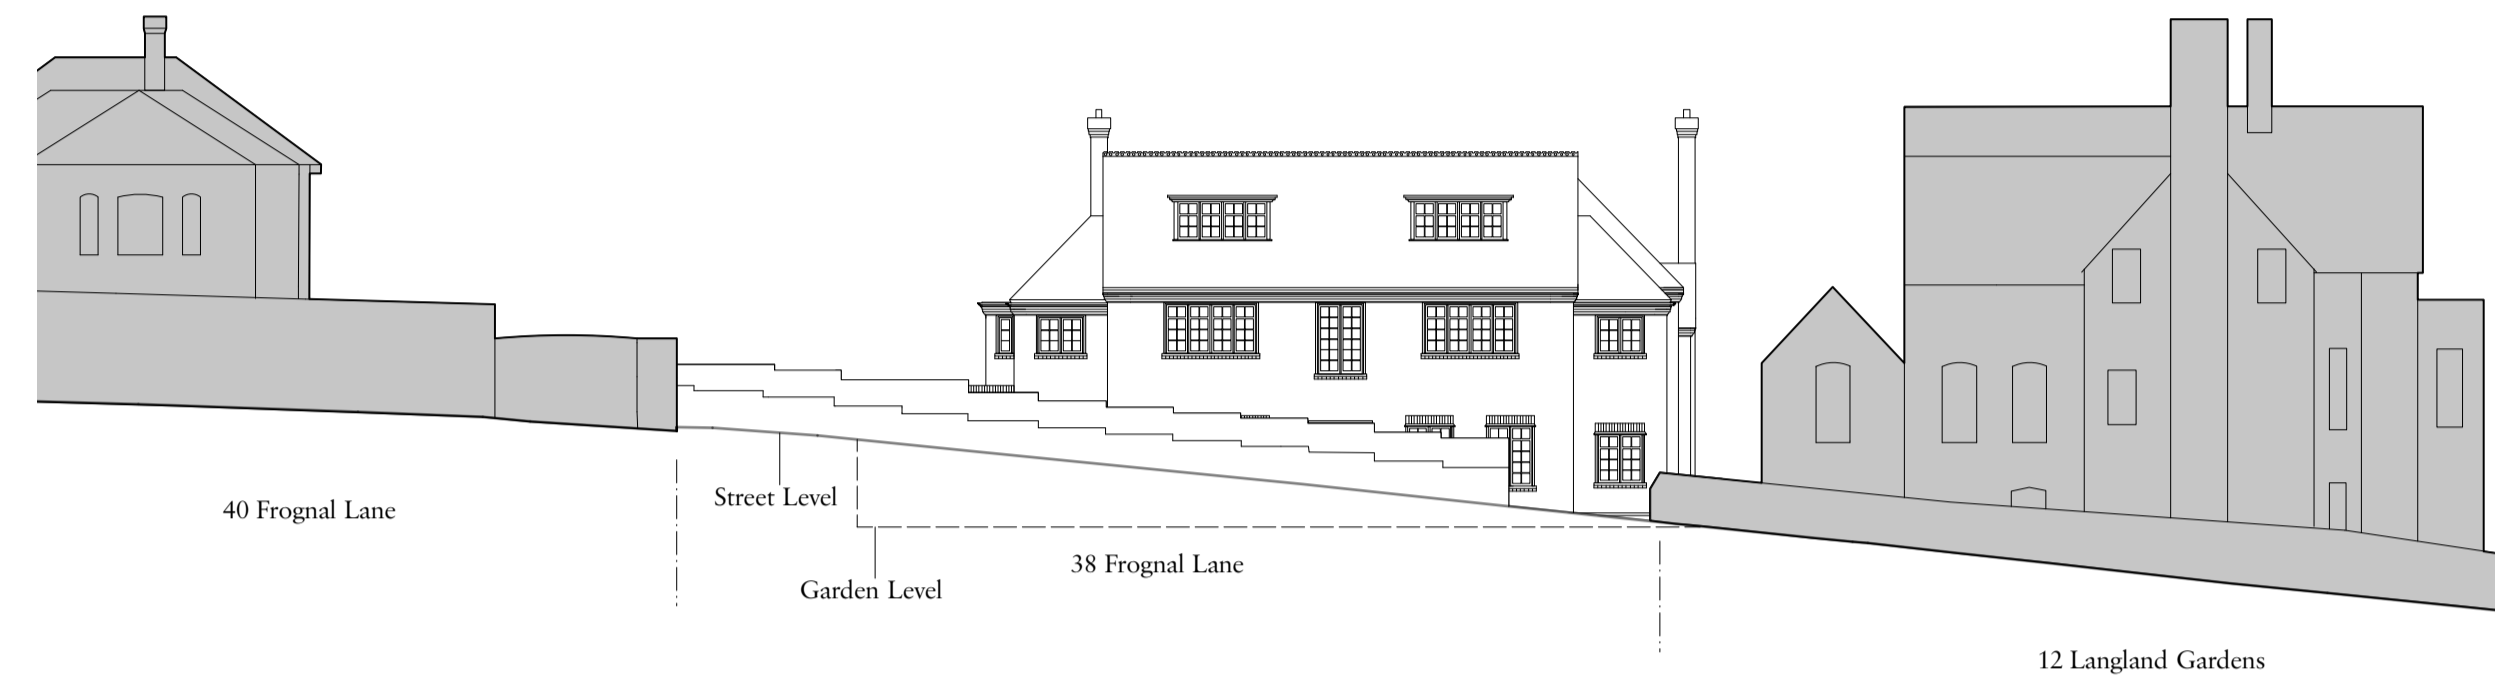


2 Approved Street Elevation  
Scale: 1:200  
Approved Ref: 2019/4220/P  
(approval for full demolition and replacement)




3 Proposed Street Elevation  
Scale: 1:200

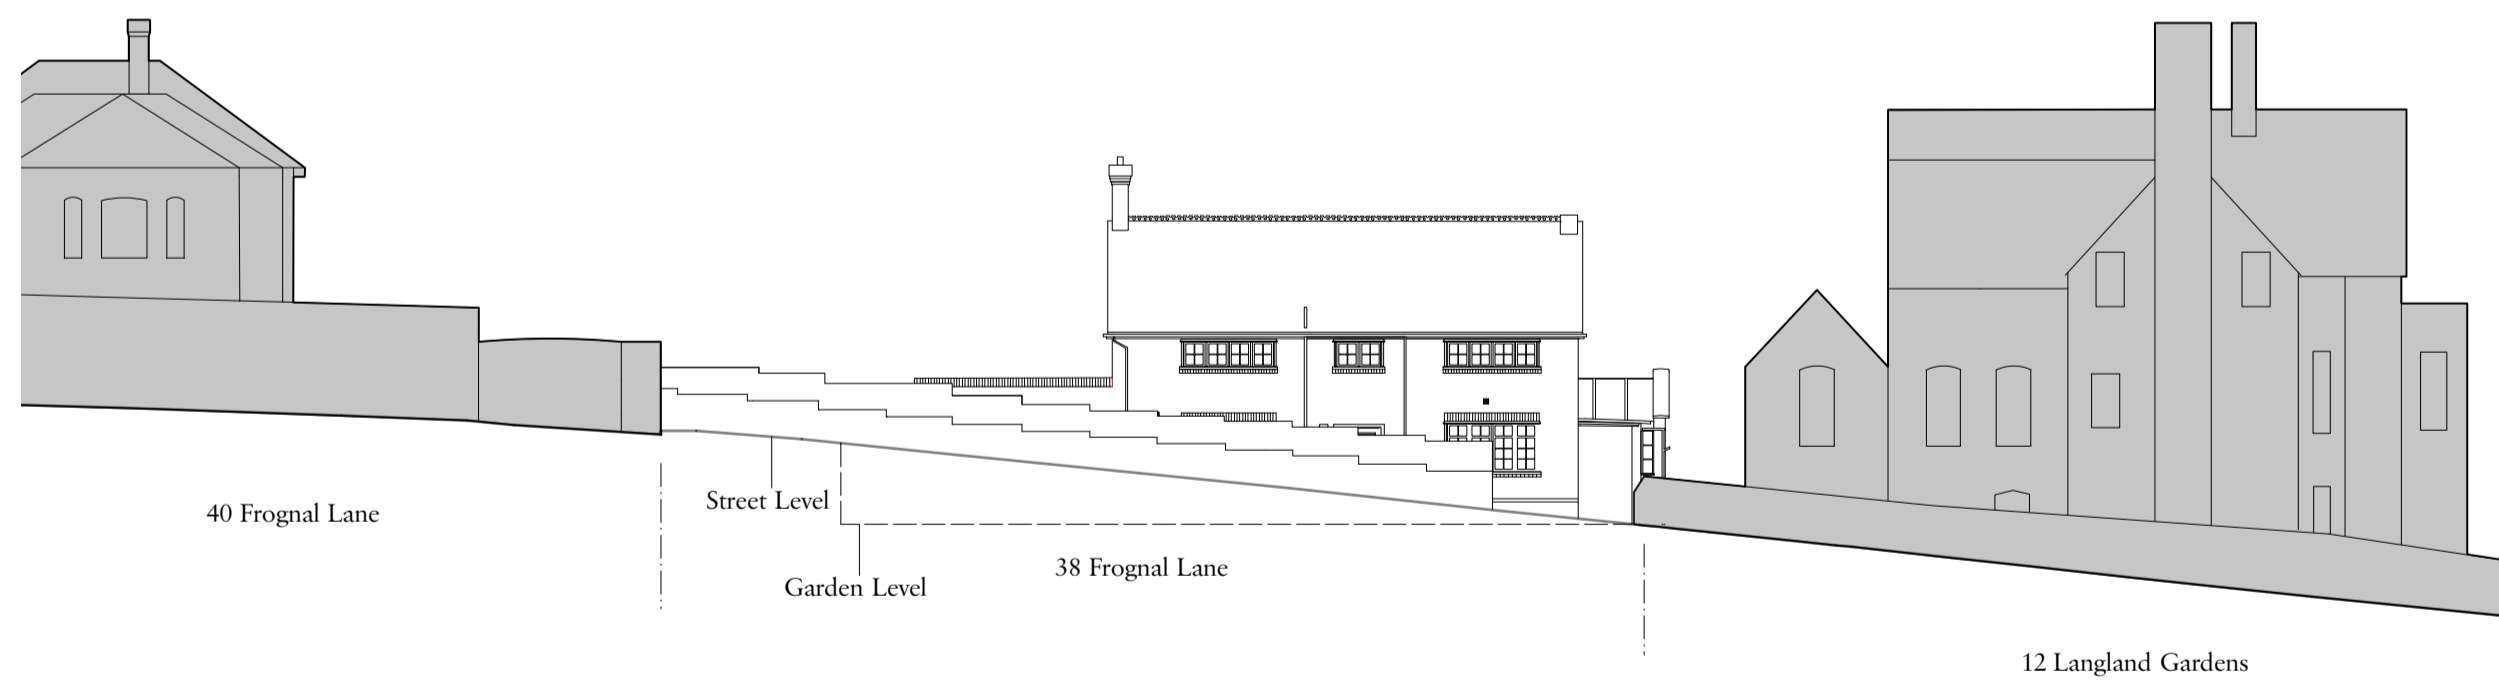

1 Existing Street Elevation  
Scale: 1:200

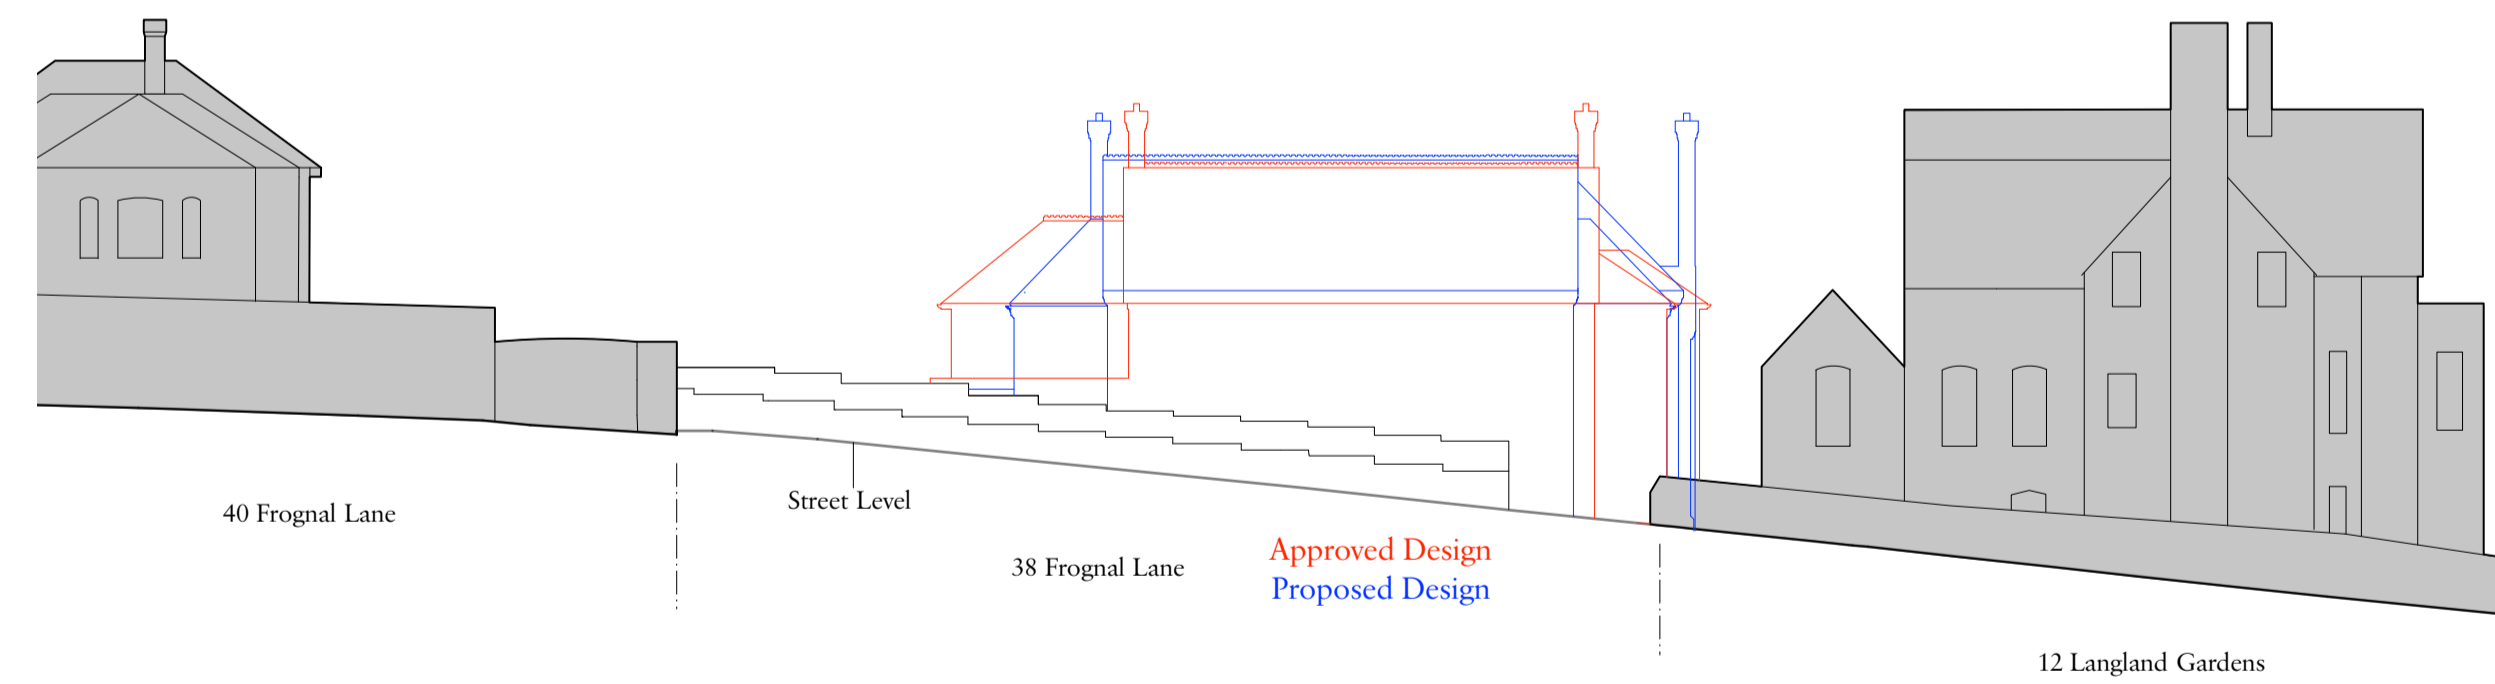

4 Comparison Street Elevation  
Scale: 1:200

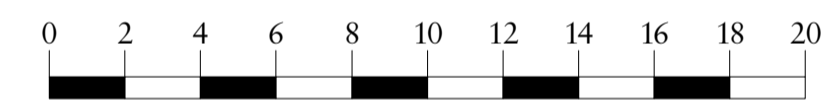

Revisions as required by the Conservation officer including changes to fenestration and lowering of the ridge height - Agreed with Conservation Officer 03/06/2021			
B	04/06/2021		DB
A	17/11/20	Updated Window Design	MCW
Rev	Date	Details	By

## Charlton Brown Architecture & Interiors

The Belvedere, 2 Back Lane, Hampstead, London, NW3 1HL  
Telephone +44(0)20 7794 1234  
Email office@charltonbrown.com  
Website www.charltonbrown.com

Client		
MRPP		
Project		
38 Froggnal Lane, NW3		
Drawing Title		
Street Elevation		
Date	Drawn	Checked
29/09/2020	MCW	JM
Scale		
1:200 @ A1 / 1:400 @ A3		
Issue Status		
Planning Application		
Project Number	Drawing Number	Revision
20022	PL-204	B

40 Froggnal Lane position from O/S.  
12 Langland Gardens position from O/S.