


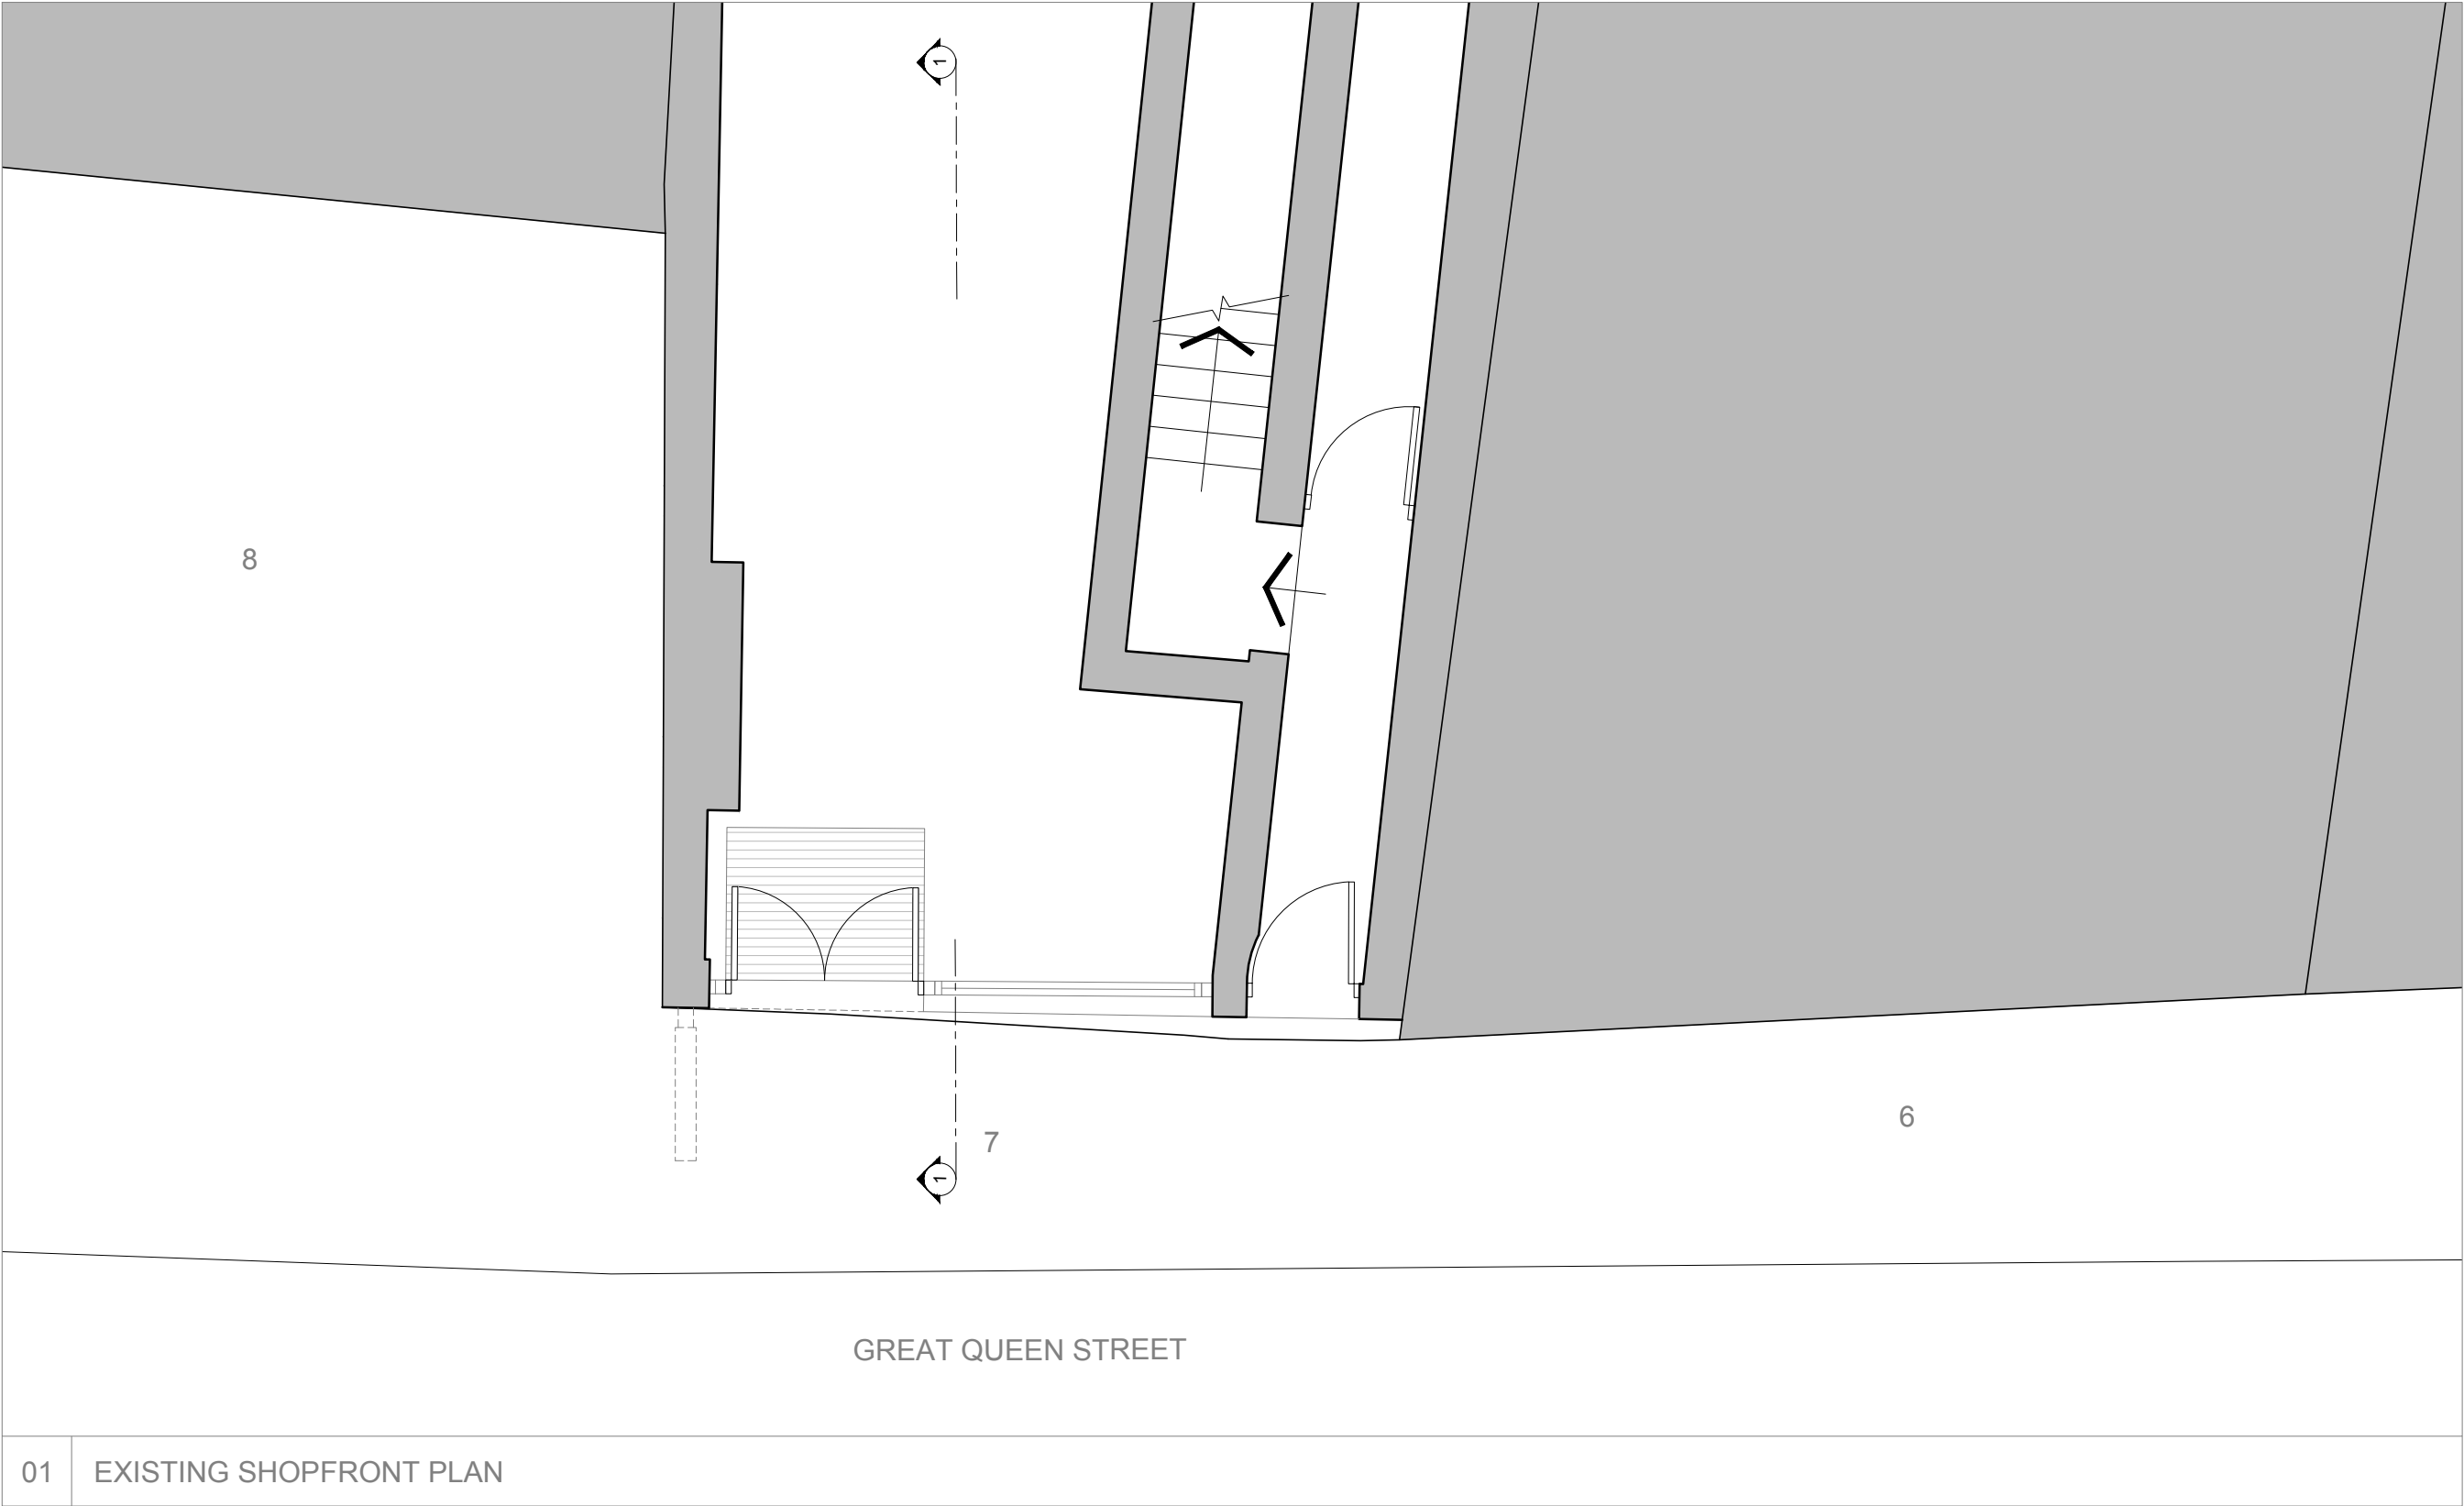

01 EXISTING SHOPFRONT PLAN



DATE	STATUS	REVISION	DESCRIPTION
12.05.2021		PL02	PLANNING
10.03.2021		PL01	PLANNING

Do not scale from this drawing
All dimensions to be confirmed on site
Information contained within this drawing is the sole copyright of EMRYS
Architects Ltd and is not to be reproduced without permission
EMRYS Architects are to be notified immediately of any discrepancies

EMRYS
CAP House | 9-12 Long Lane | London | EC1A 9HA
mail@emrysarchitects.com
www.emrysarchitects.com T: 020 7726 5060

JOB NO.	2101	CLIENT	GMS ESTATES
TITLE	7 GREAT QUEENS STREET LONDON, WC2		
DWG	00 SURVEY DRAWINGS EXISTING SHOPFRONT PLAN		
DRAWN	LR	CHECKED	CJ
DATE	10.03.2021	SCALE	1/50
STATUS DESCRIPTION	PLANNING	STATUS CODE	REVISION
DRAWING NUMBER	2101-EMR-GQ-ZZ-AP-A-00101		