

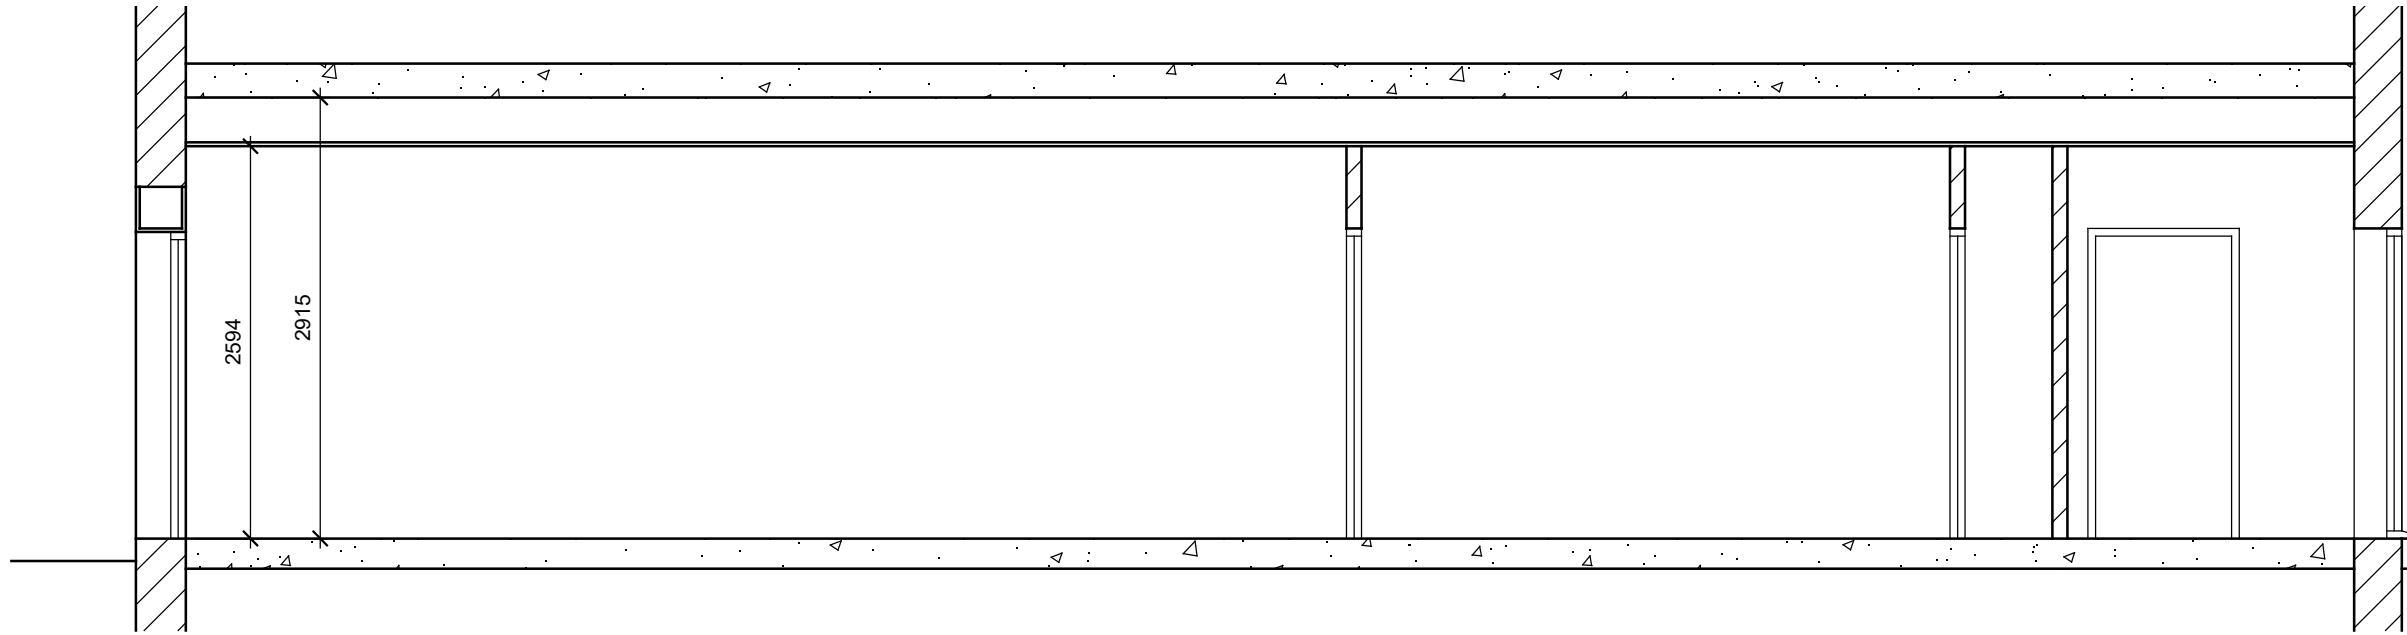


Notes

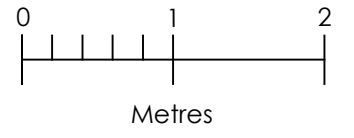

01 Existing Section A-A
1:50

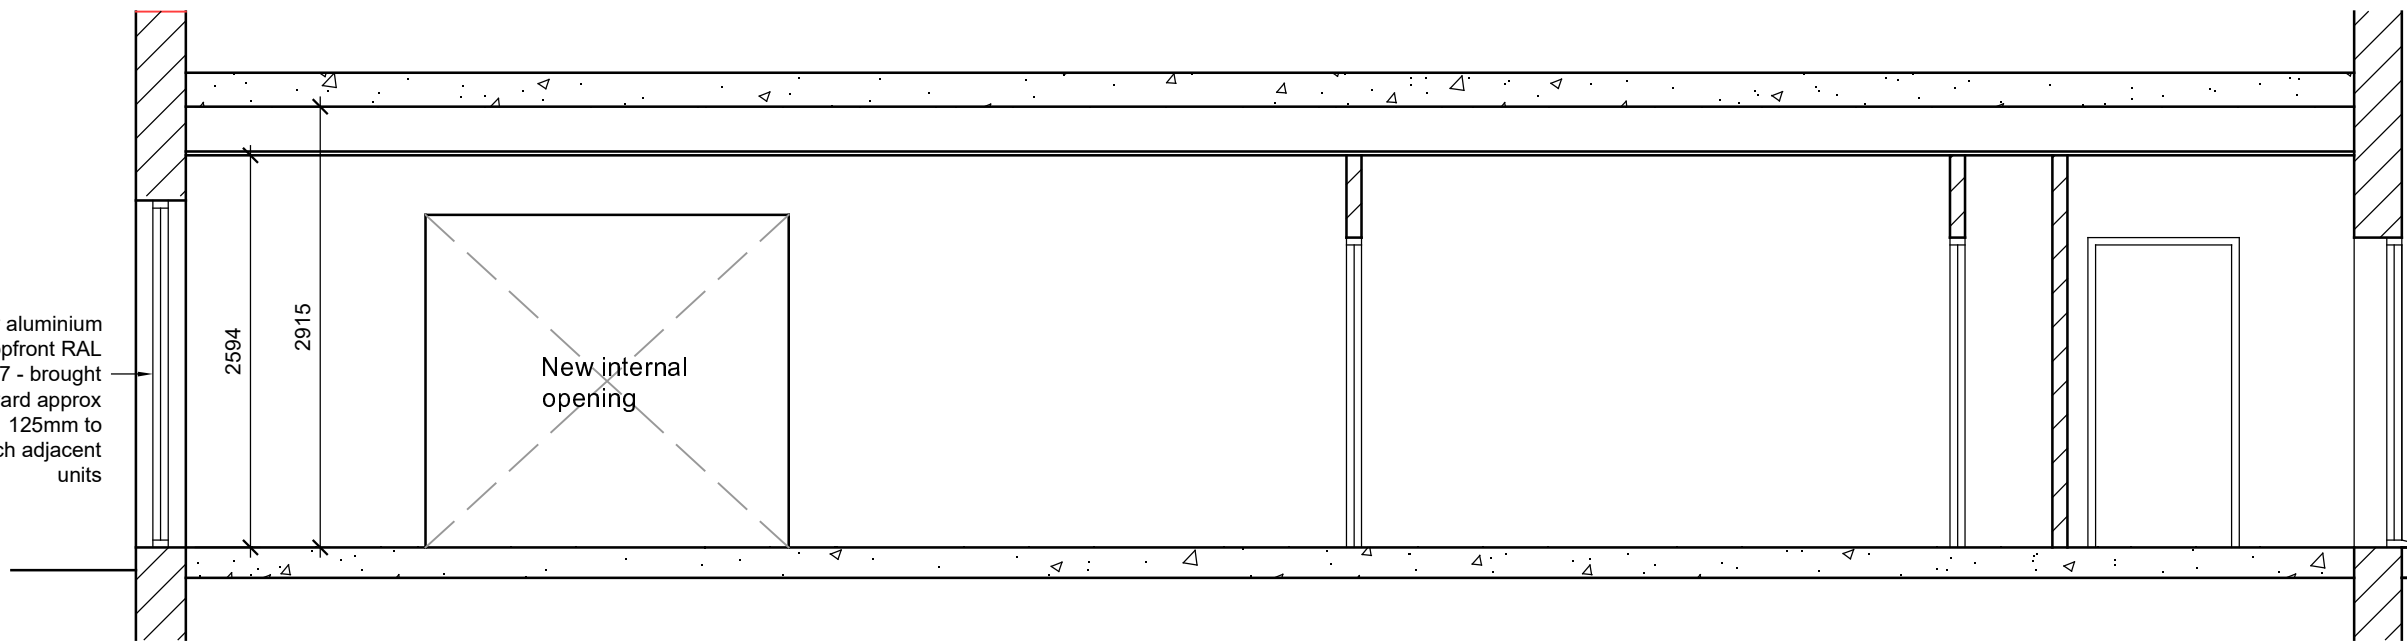

02 Proposed Section A-A
1:50

Rev.	Date	Notes

Chord Design

t: 020 3397 1998
w: www.chord-design.co.uk
1st floor blenheim house
1 blenheim road epsom kt19 9ap

Project Unit 2 199 West End Lane, NW6 2LJ

Title Existing & Proposed Sections

Scale 1:50 @A3	Drawn by	Date 19-05-21
-------------------	----------	------------------

Drawing No. CD-133-28-G02	Rev. B
------------------------------	-----------