



**notes:**  
 The contractors are to check all dimensions, drain runs and general conditions on site before works commence, and inform Akelius immediately upon discovery of any errors, omissions or discrepancies.  
 All works are to be carried out in accordance with current building regulations, British standards, codes of practice and local authority requirements.

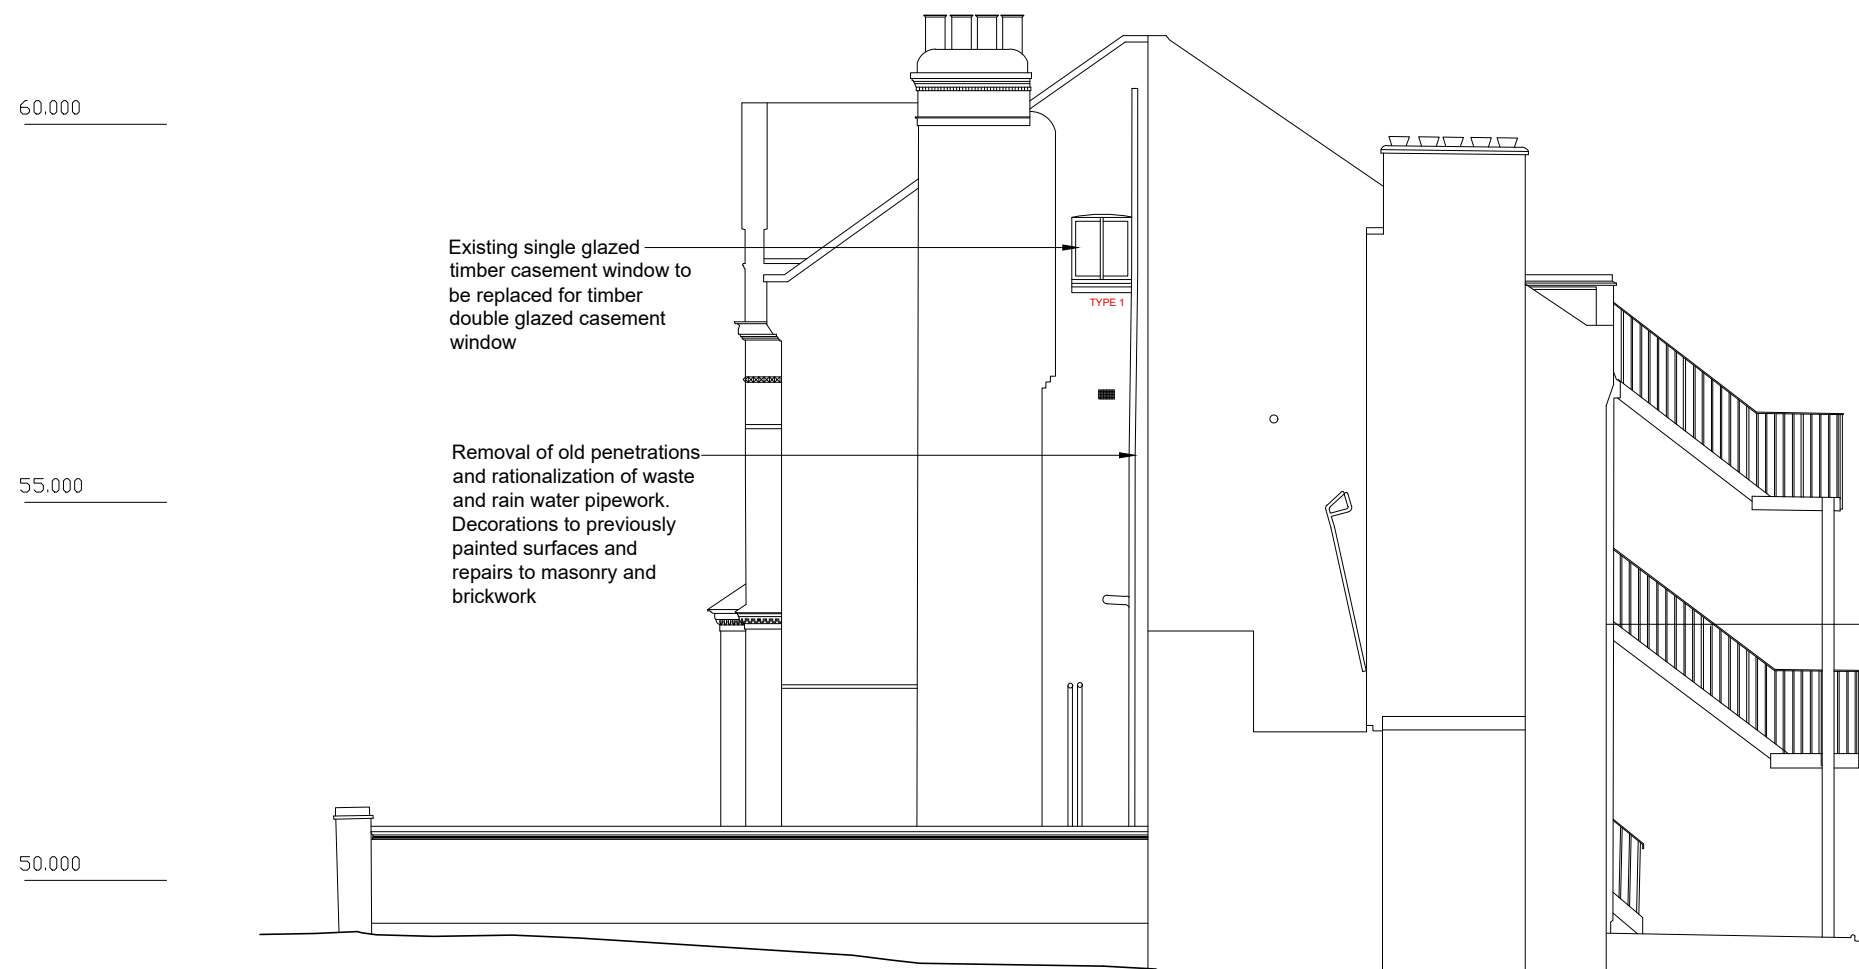

**SIDE (WEST) ELEVATION**

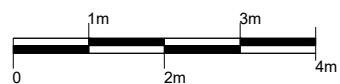

Revisions

The contents of this plan including the printed notes are copyright. Reproduction in whole or part is not permitted without prior consent of Akelius in writing.

**Project**  
 152 Broadhurst Gardens,  
 NW6 3BH, London

**Drawing Title**  
 Proposed Side Elevation

<b>PLANNING</b>		
152BG - 22/06/2021 - PL04		
Scale	Drawn by	Checked by
A3@1:100	P.M	S.A