


Detail Section through wall

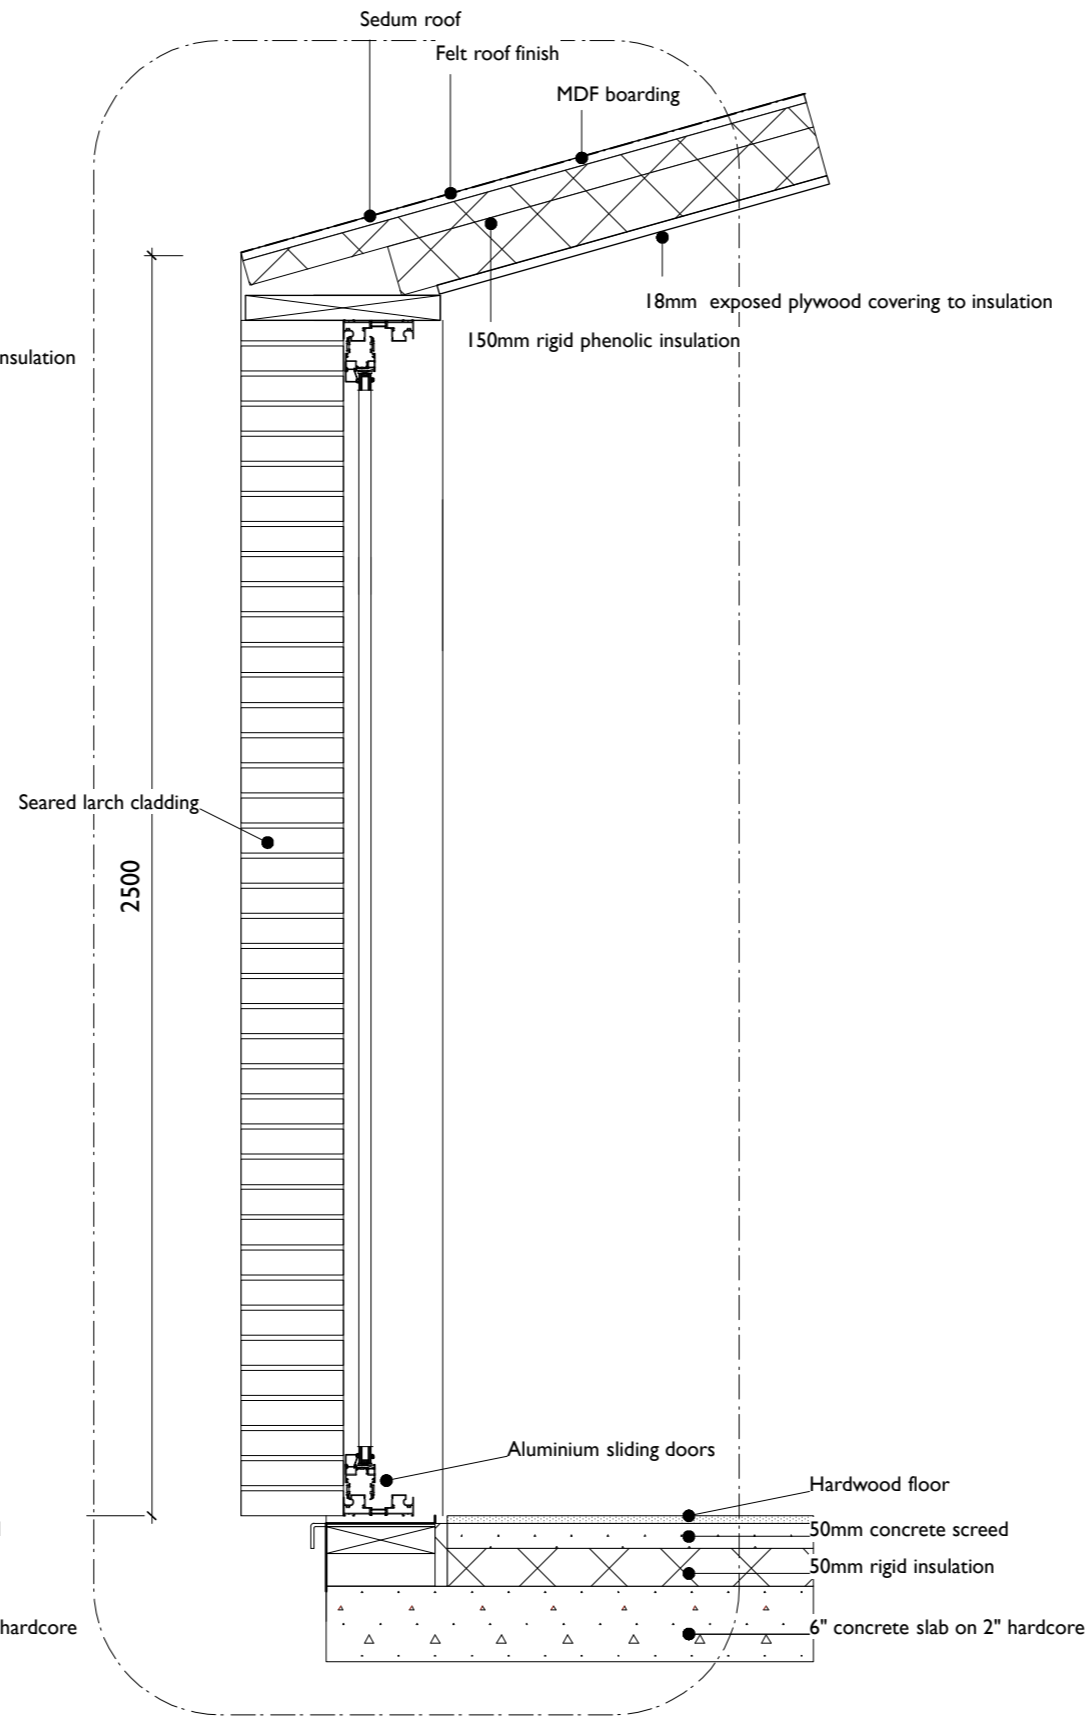

Detail Section through glazing

**MARTINS CAMISULI** Unit1, 2A Oakford Road, London NW5 1AH Tel 020 7267 86 22

**JOB TITLE:** 16A Ospringe road London  
**DRWG TITLE:** Proposed Garden Structure Details  
**DRWG NO:** MC/207(02)\_05  
**SCALE:** 1:15 @ A3  
**DATE:** April 2021

**REVISION:**

Scale bar



**ALL DIMENSIONS INDICATED ON THIS DRAWING ARE SUBJECT TO ALTERATIONS ONCE ON SITE. CONFIRM ALL DIMENSION ON SITE PRIOR TO ORDERING AND CONSTRUCTION**