


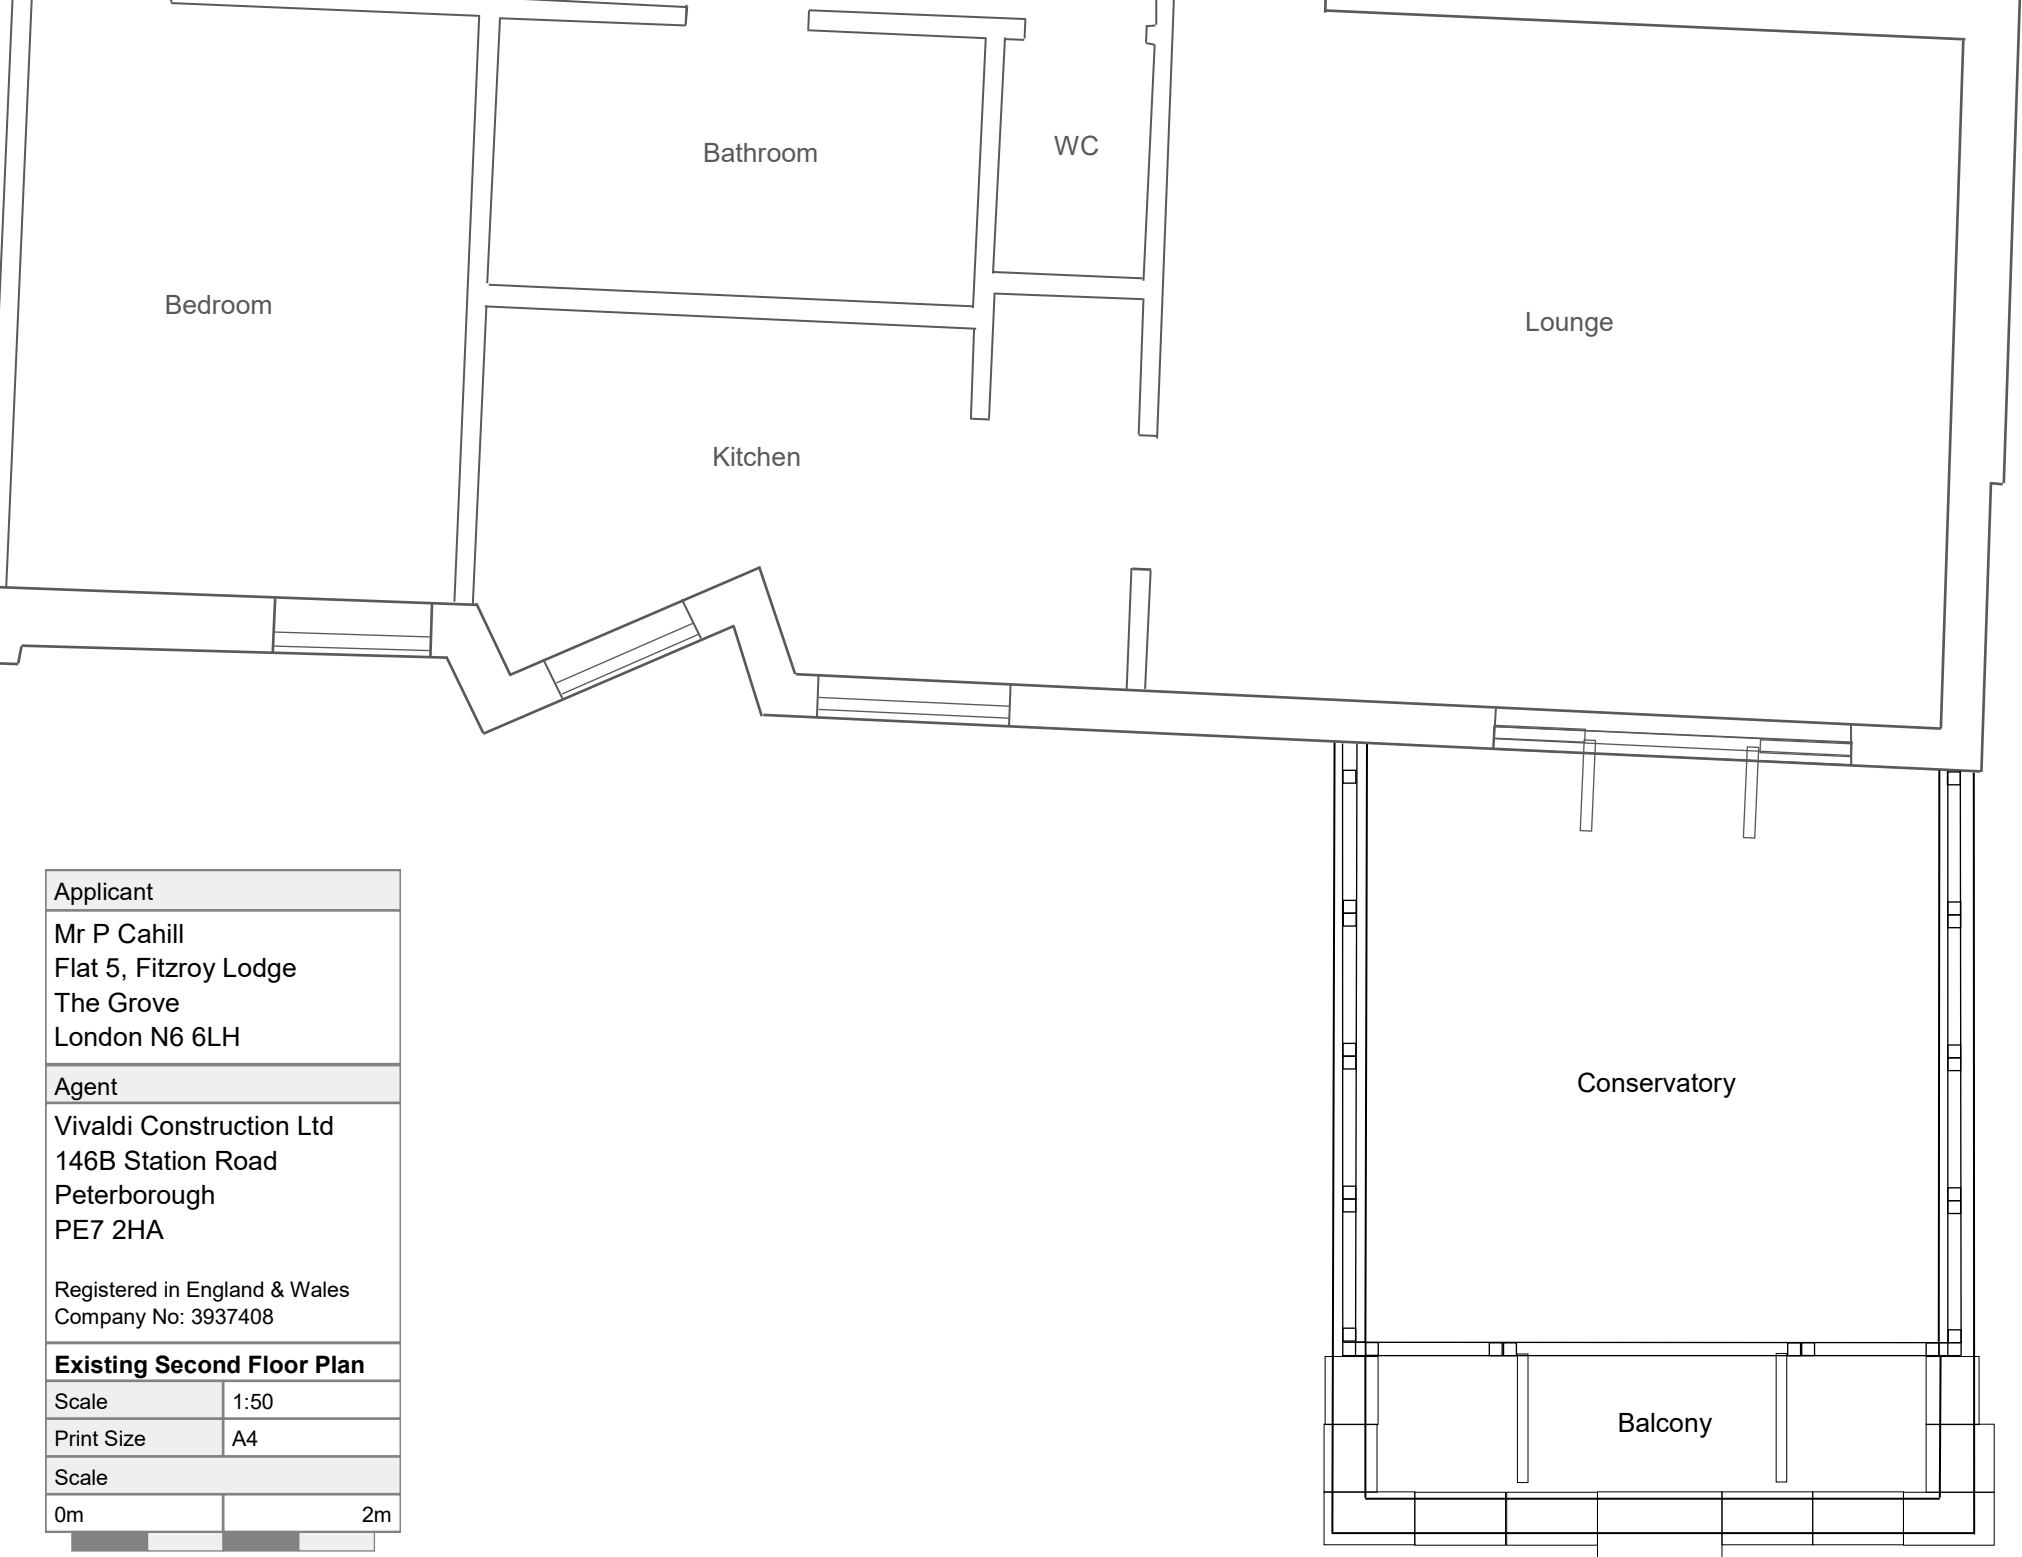

Applicant	
Mr P Cahill	
Flat 5, Fitzroy Lodge	
The Grove	
London N6 6LH	
Agent	
Vivaldi Construction Ltd	
146B Station Road	
Peterborough	
PE7 2HA	
Registered in England & Wales	
Company No: 3937408	
Existing Second Floor Plan	
Scale	1:50
Print Size	A4
Scale	
0m	2m

