


REVISED PLAN
FOR ~~18~~ 9 TABLES
AND ~~18~~ 18 CHAIRS

PAVEMENT

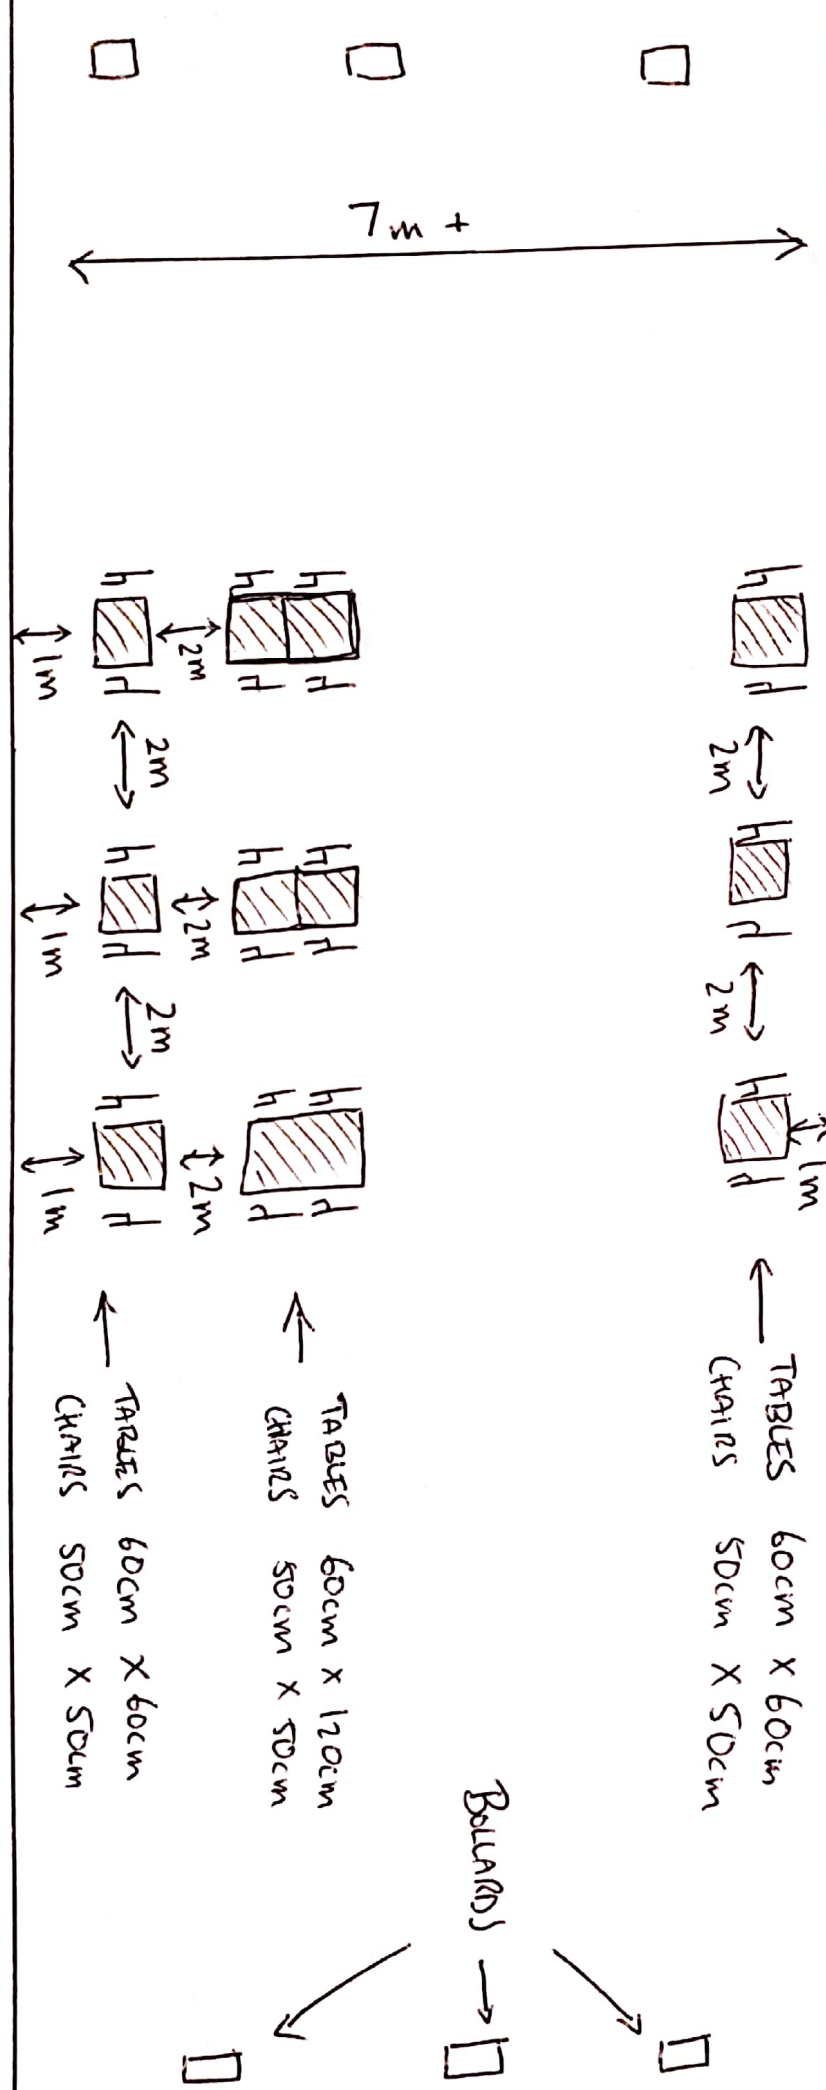

PAVEMENT



54 WS

Baku Baku

52 WS