



Internal Room Elevation

Scale: 1:10

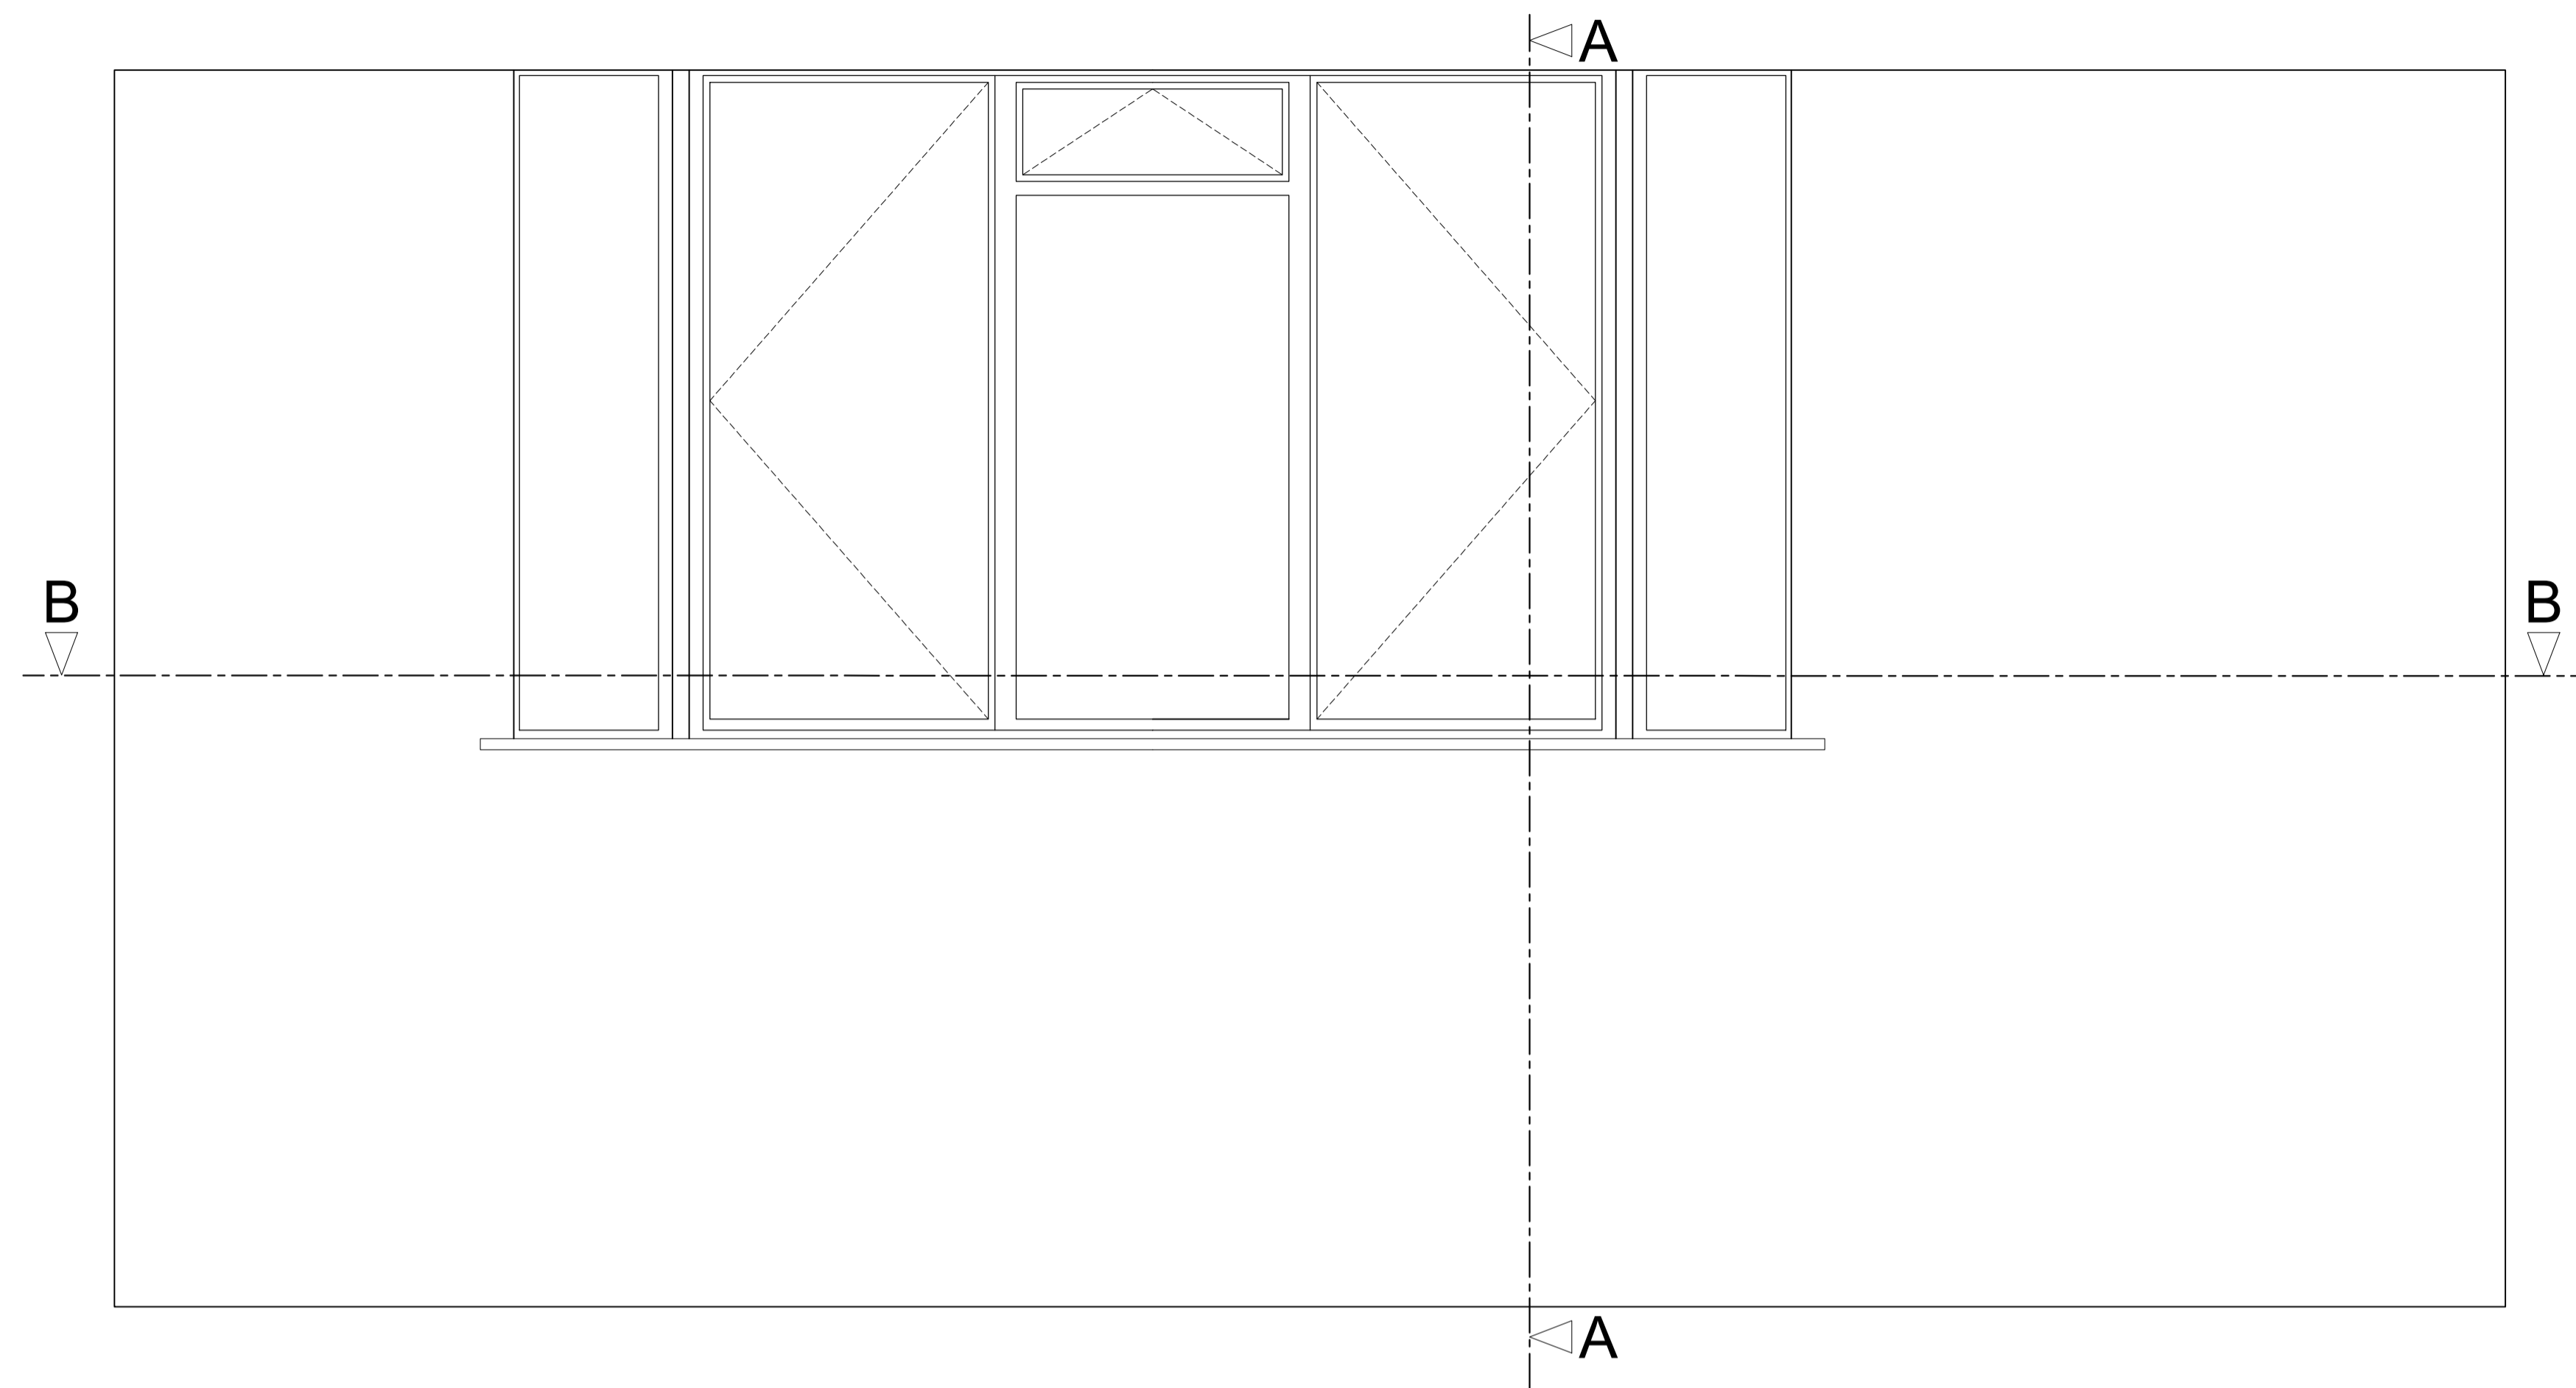


Section A-A through External Wall

Scale: 1:10

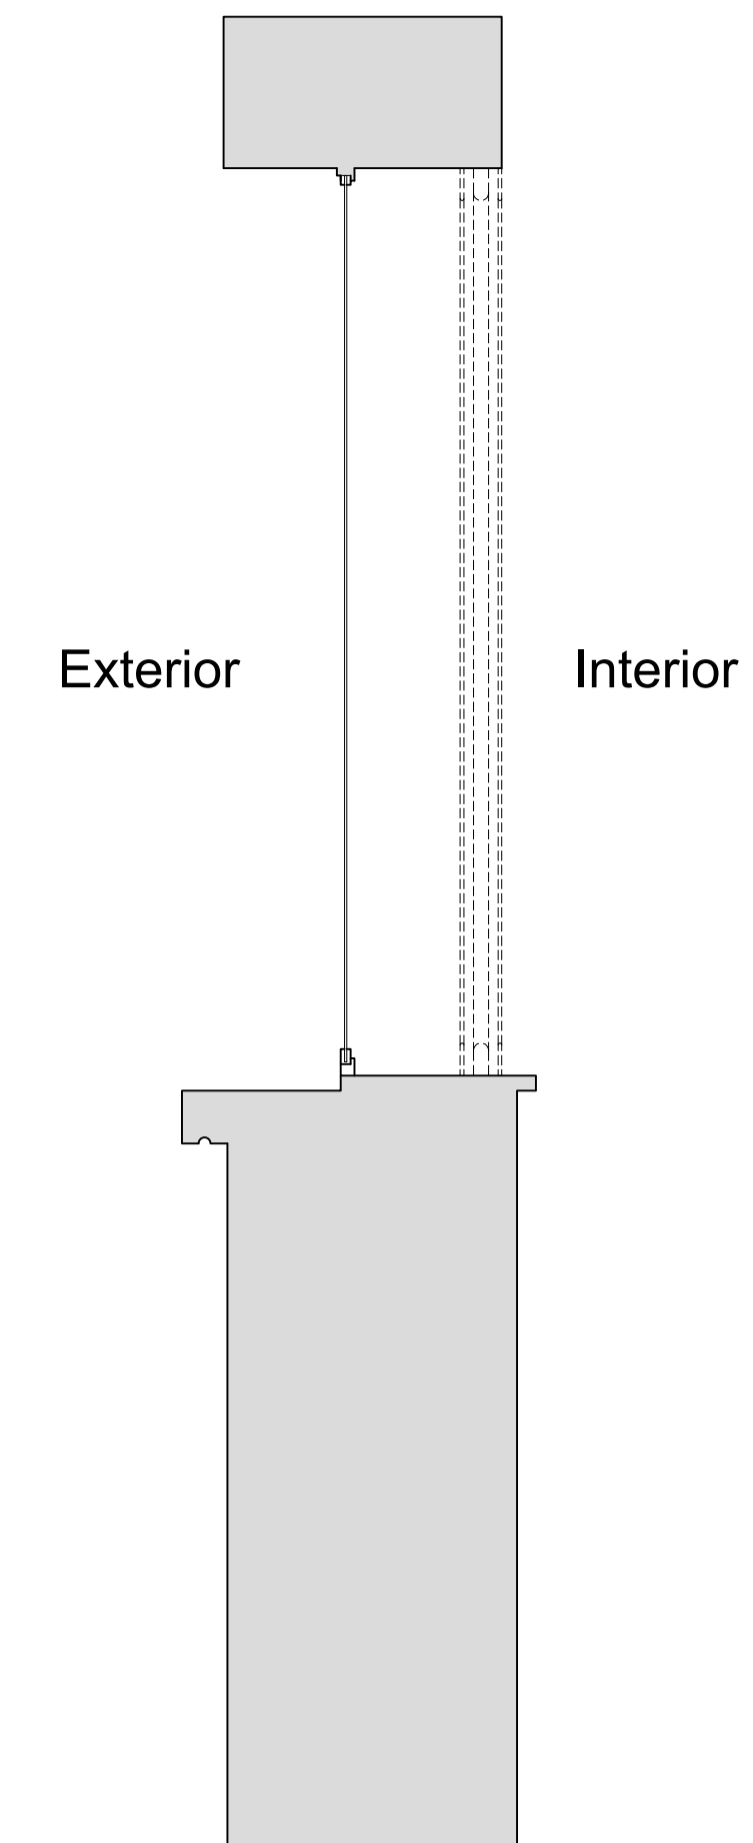

Plan Section B-B

Scale: 1:10

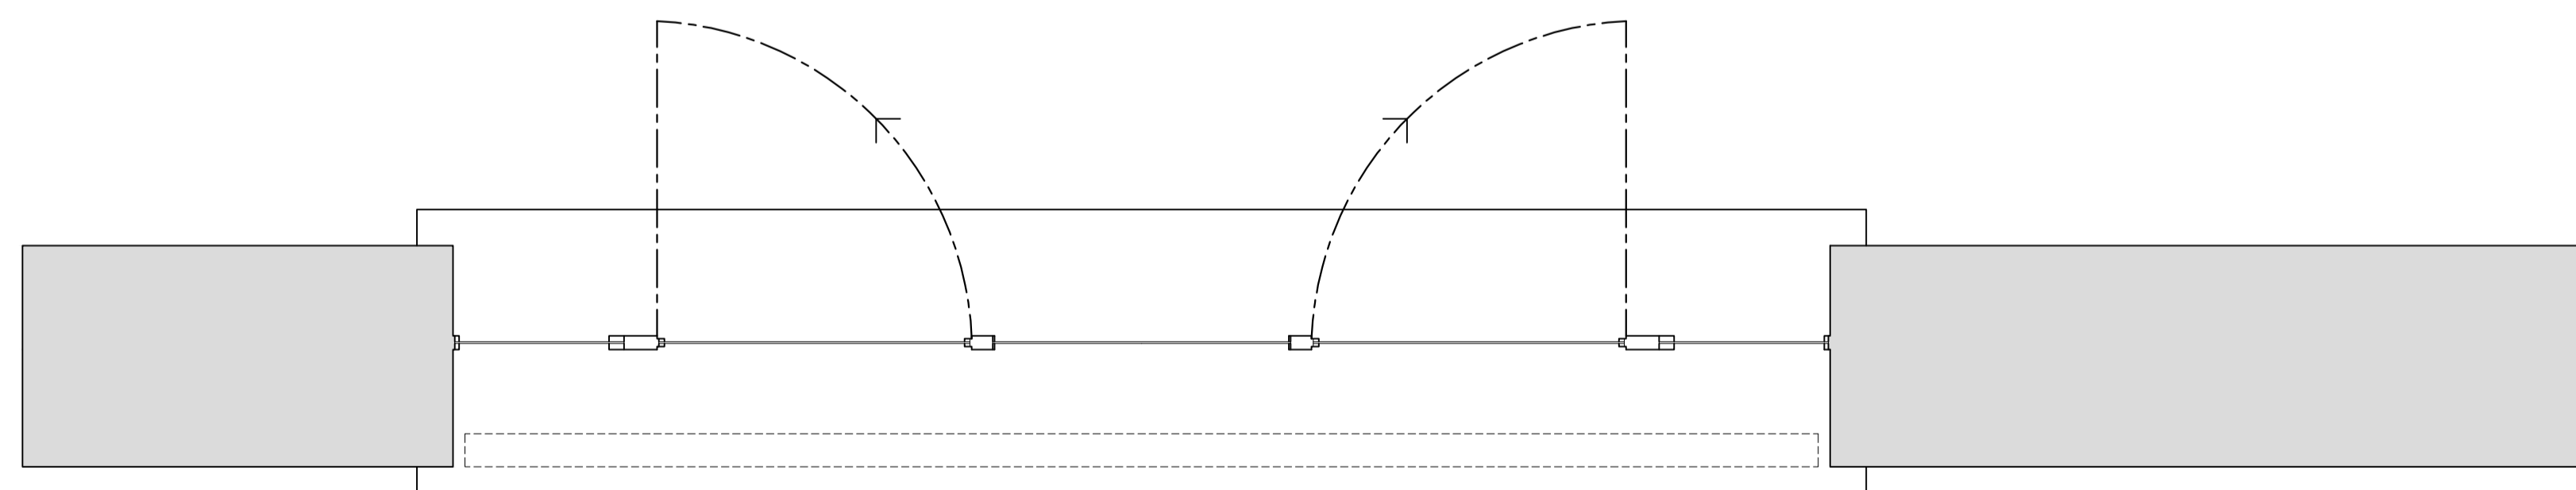

| Revision | Date | Assessment |
|----------|------------|--|
| 1.0 | 10-06-2021 | Issued for listed building consent application |
| | | |
| | | |
| | | |
| | | |
| | | |
| | | |

Do not reproduce this drawing without written permission
All dimensions are in millimetres unless stated otherwise

Drawing Not For Construction

HS2

High Speed (HS2) Limited
1st-3rd Floor
The Tower
1 Eversholt Street
London NW1 2DN

COSTAIN SKANSKA

Costain Skanska Joint Venture
9th Floor
The Tower
1 Eversholt Street
London NW1 2DN

Site Address:
78A Delancey Street, London NW1


Drawing Title:
Basement - Lounge: EXISTING Window Joinery Details -
Sheet 1 of 3

Drawn by: AP & PB
Checked by: AP & PB
Presentation Scale: as shown @ A1

Date: 03-03-2020
Drawing No: WPI P066 NI - 78A DeS -EX-BS-J-01
Revision: 1.0


Internal Room Elevation with Secondary Glazing Installed

Scale: 1:10

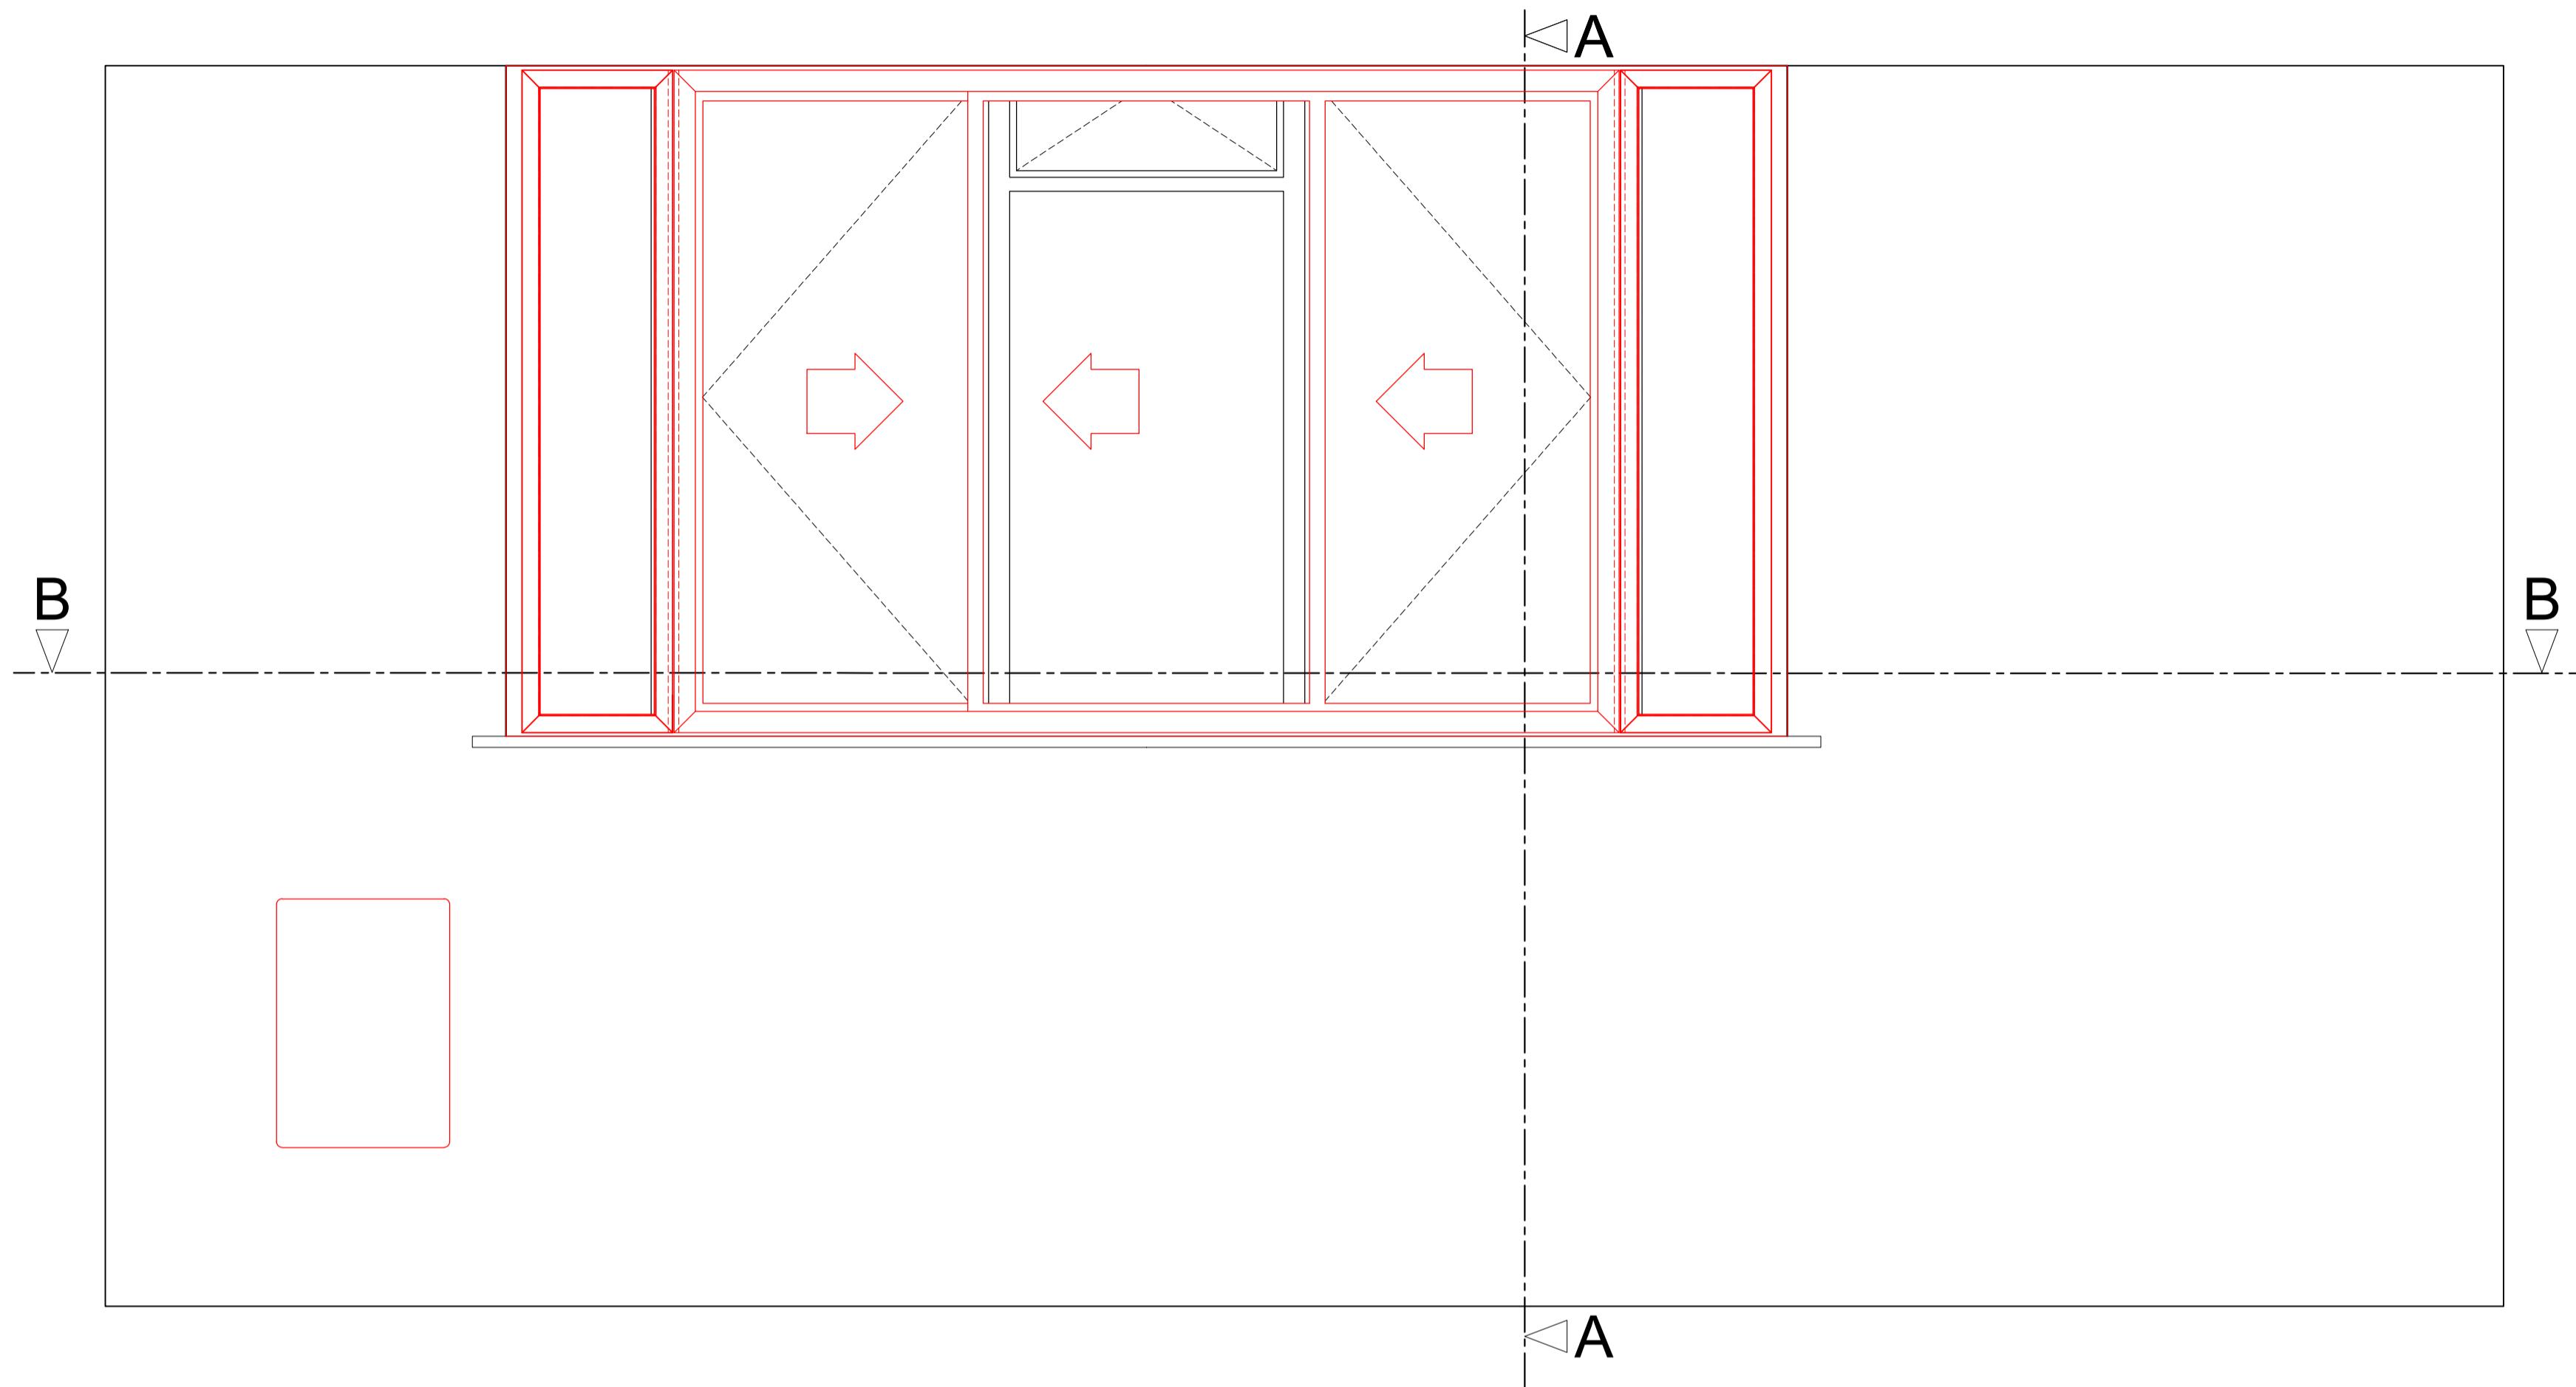


Section A-A through External Wall with Secondary Glazing Installed

Scale: 1:10

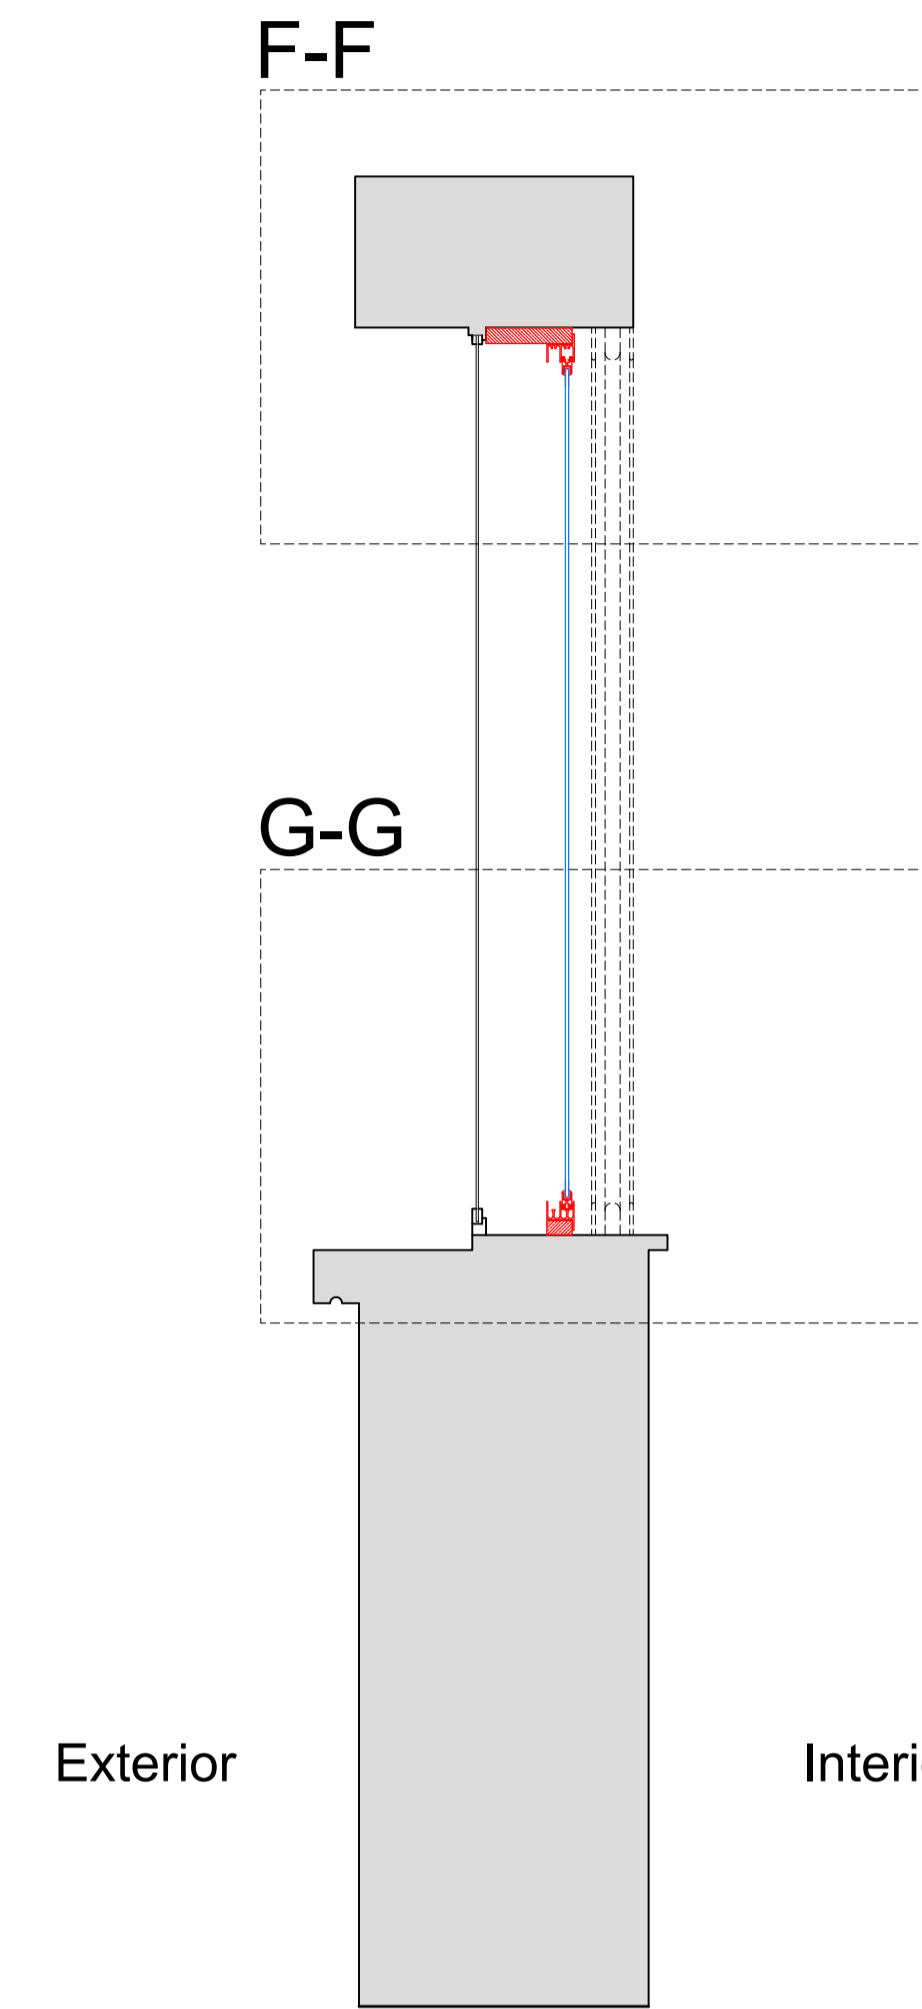


Section C-C through External Wall with Mechanical Ventilation Installed

Scale: 1:10

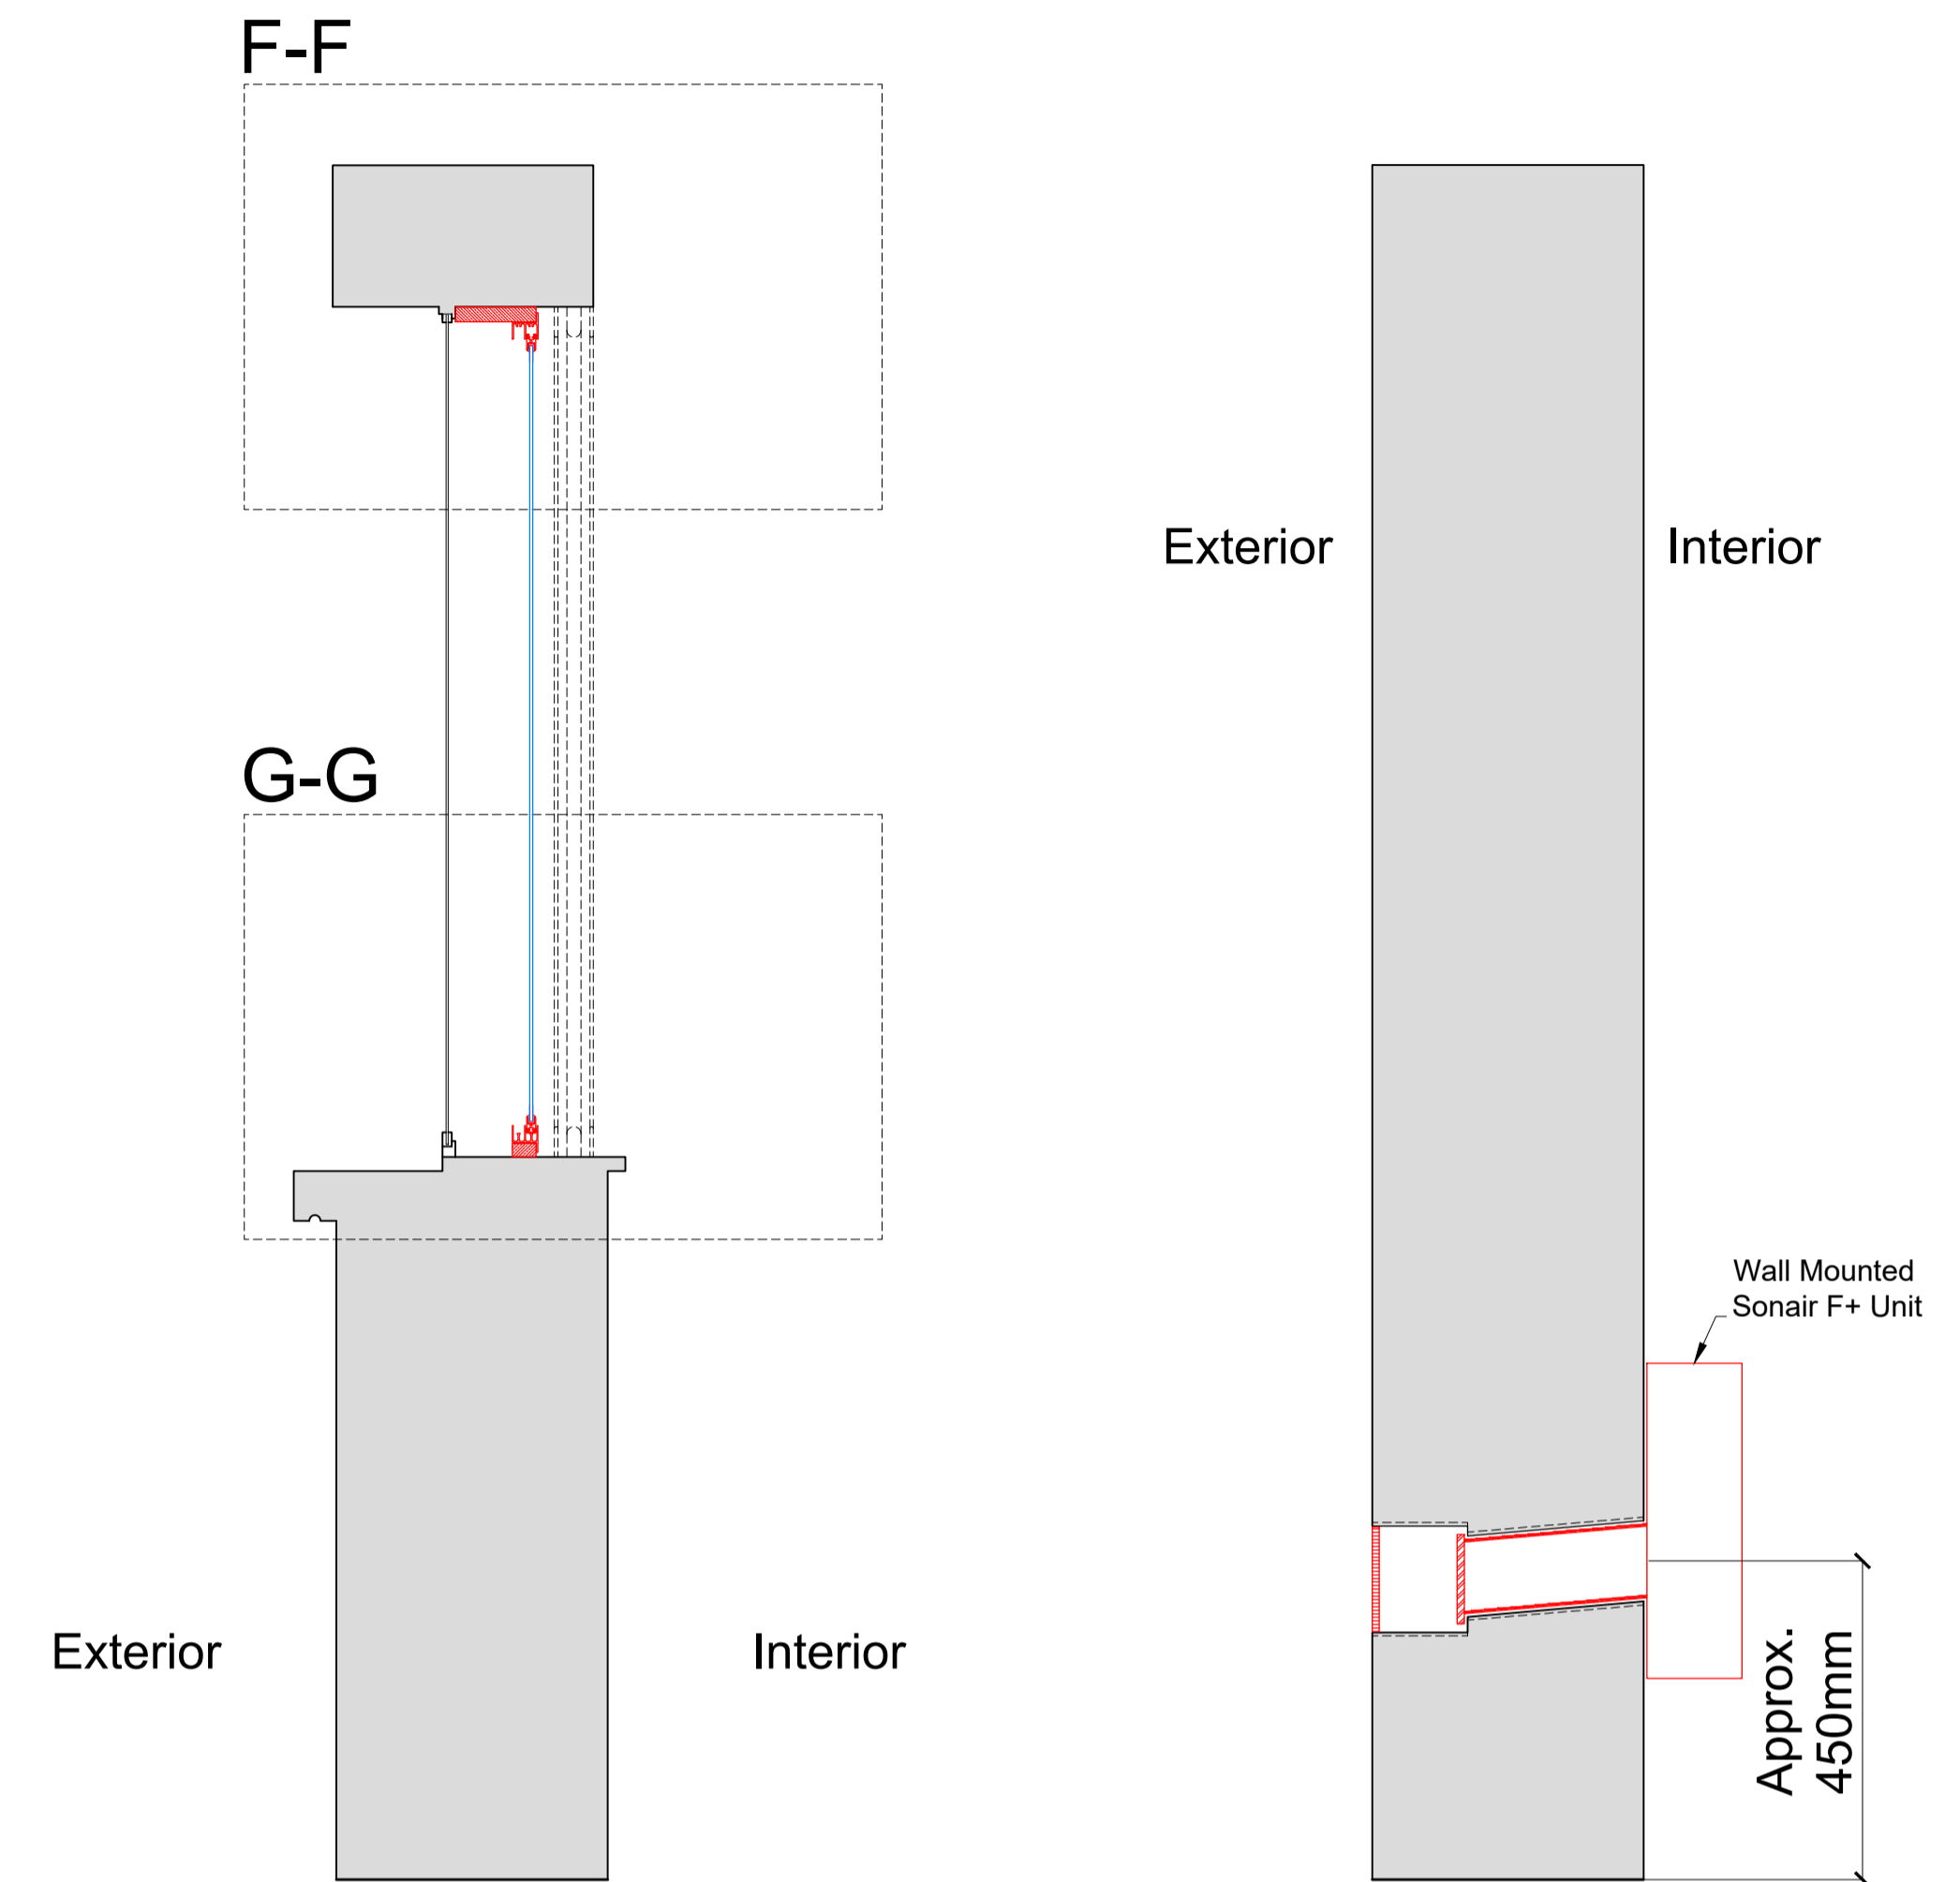


Plan Section B-B with Secondary Glazing Installed

Scale: 1:10

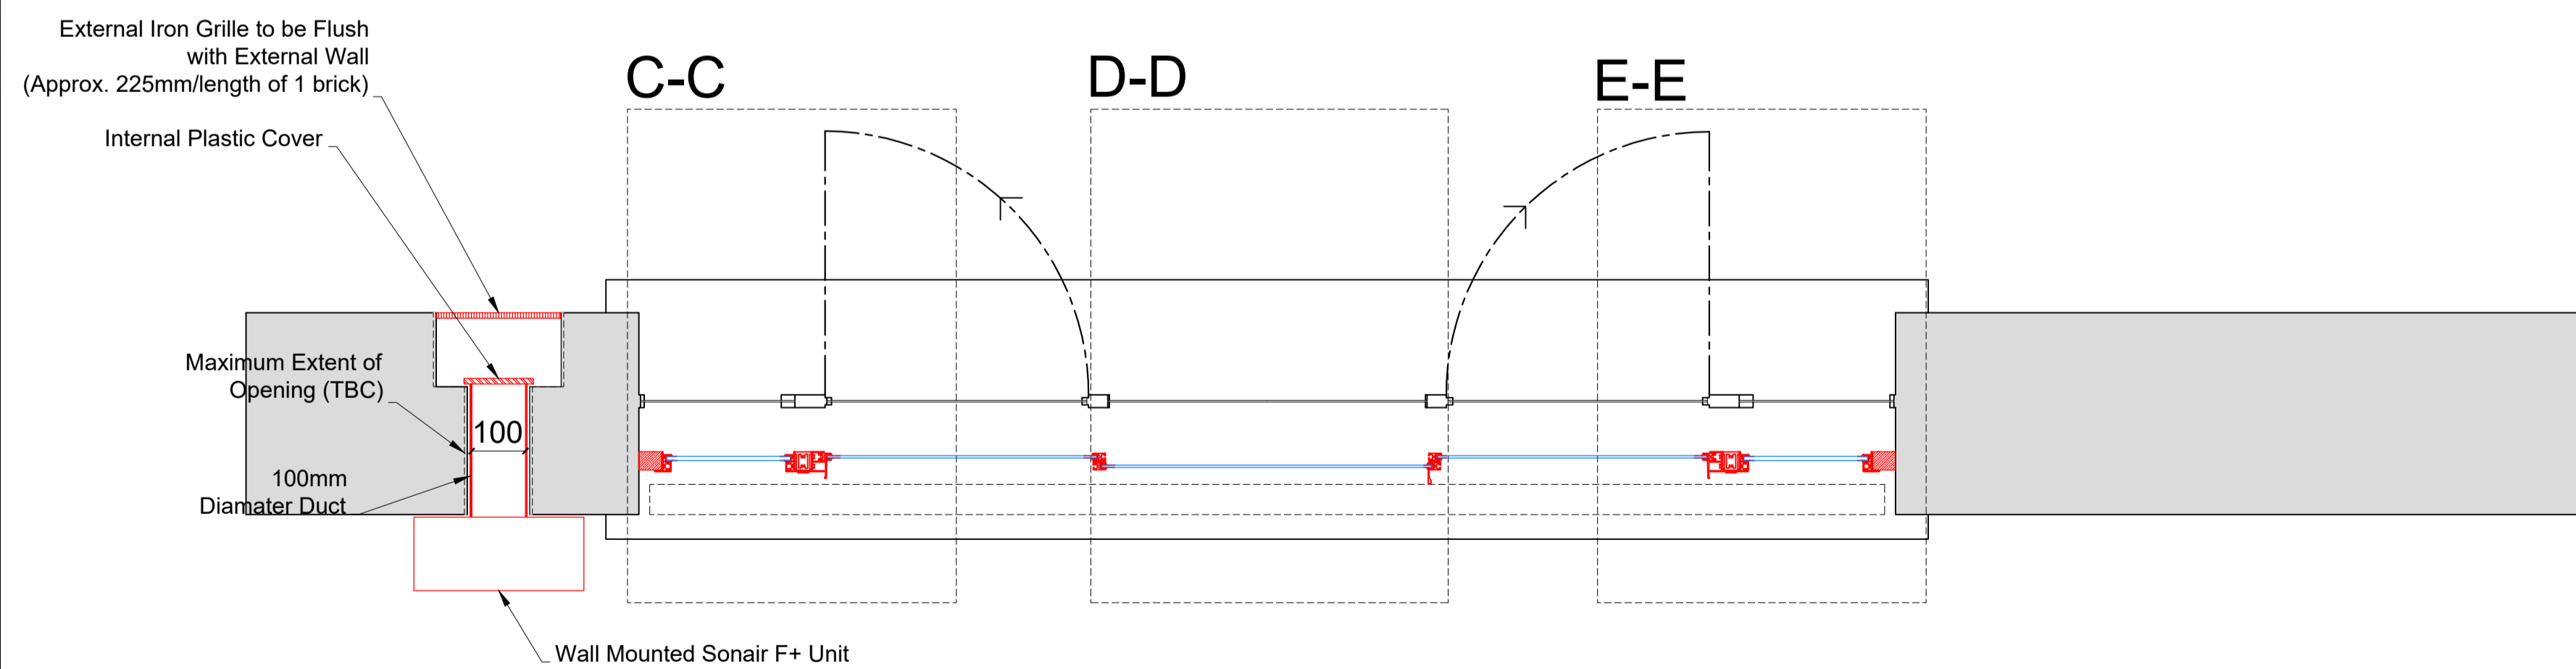

Detail of Sonair Unit

Scale: 1:5

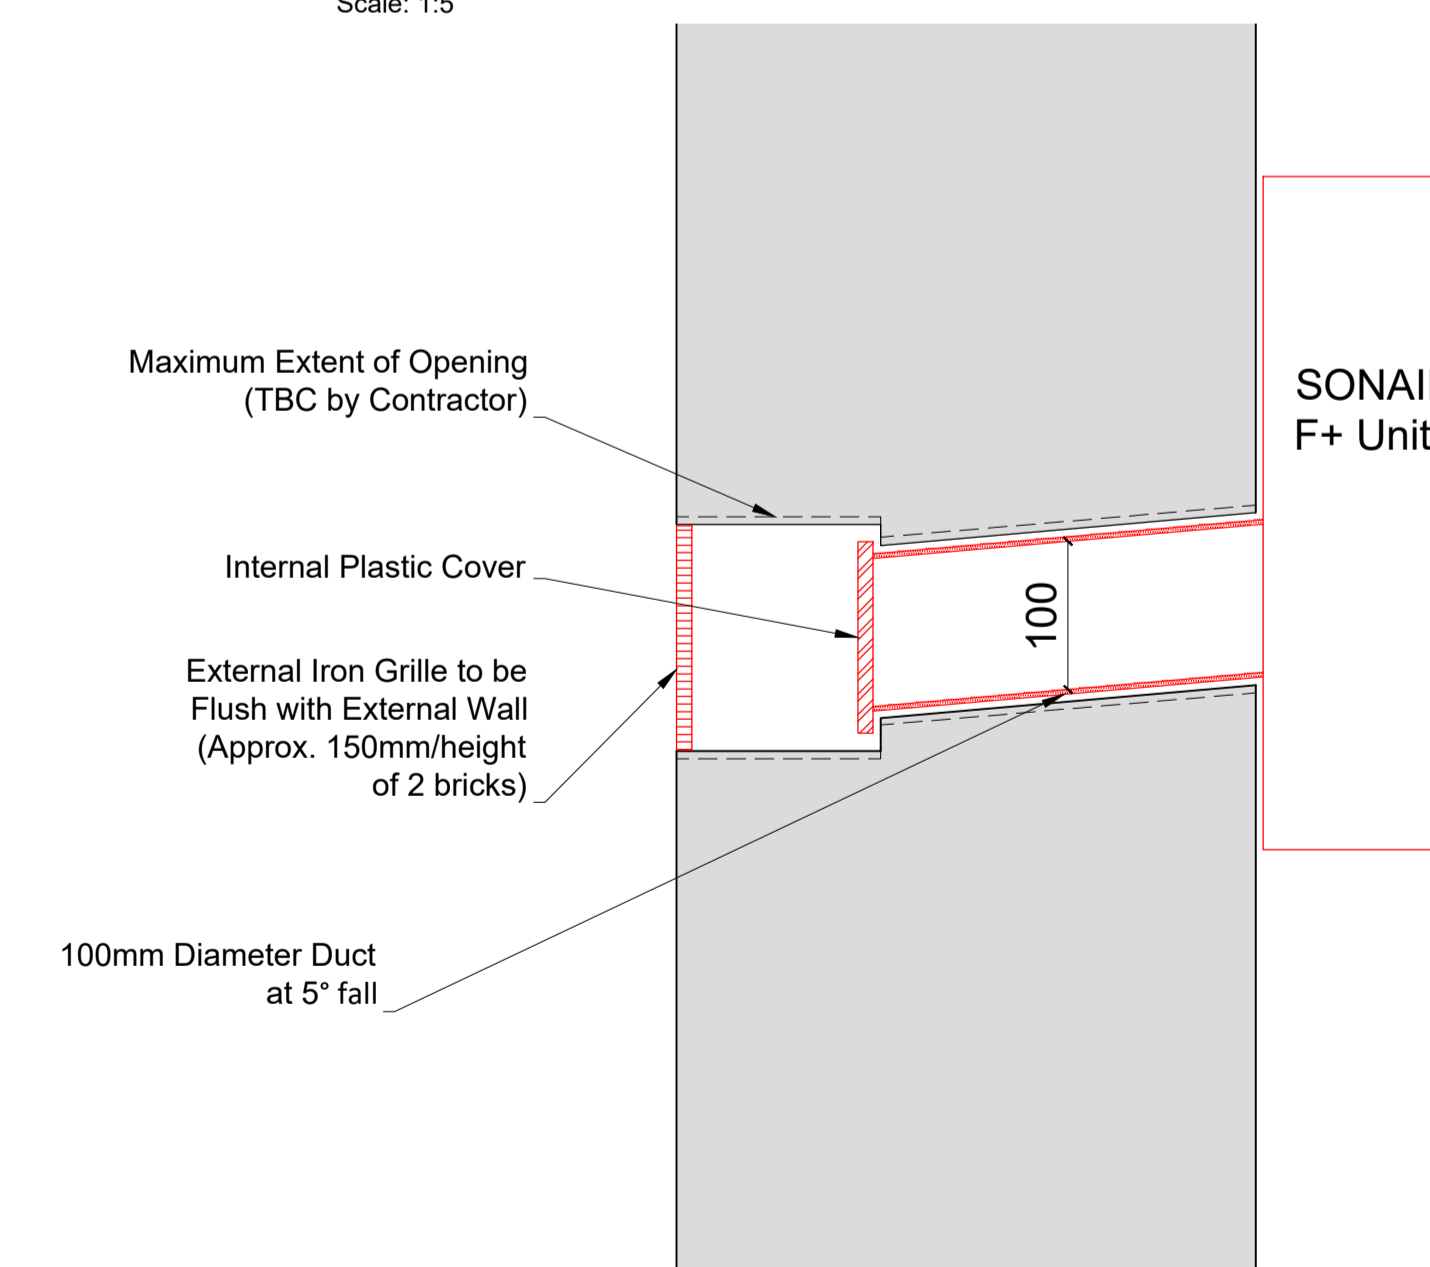

SECONDARY GLAZING SHOWN IN RED FOR VISUAL CLARITY ONLY

| Revision | Date | Assessment |
|----------|------------|--|
| 1.0 | 10-06-2021 | Issued for listed building consent application |
| | | |
| | | |
| | | |
| | | |
| | | |

Do not reproduce this drawing without written permission
All dimensions are in millimetres unless stated otherwise

Drawing Not For Construction

HS2

High Speed (HS2) Limited
1st-3rd Floor
The Podium
1 Eversholt Street
London NW1 2DN

COSTAIN SKANSKA

Costain Skanska Joint Venture
9th Floor
The Tower
1 Eversholt Street
London NW1 2DN


Site Address:
78A Delancey Street, London NW1

Drawing Title:
Basement - Lounge: PROPOSED Secondary Glazing Details -
Sheet 2 of 3


Drawn by: AP & PB
Checked by: OB
Presentation Scale: as shown @ A1

Date: 03-03-2020
Drawing No: WPI P066 NI - 78A DeS -PR-BS-J-01.1
Revision: 1.0


Section C-C
Scale: 1:5 on A1

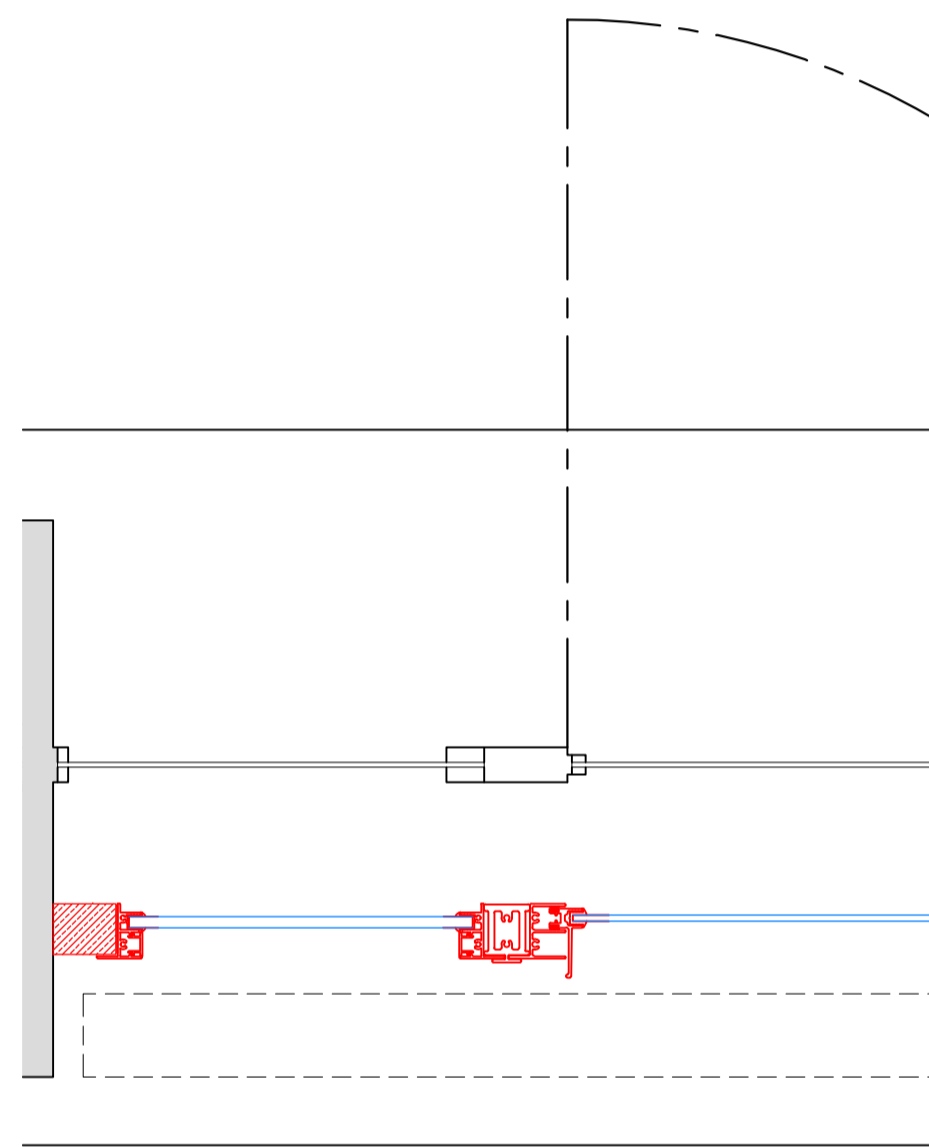


Section D-D
Scale: 1:5 on A1

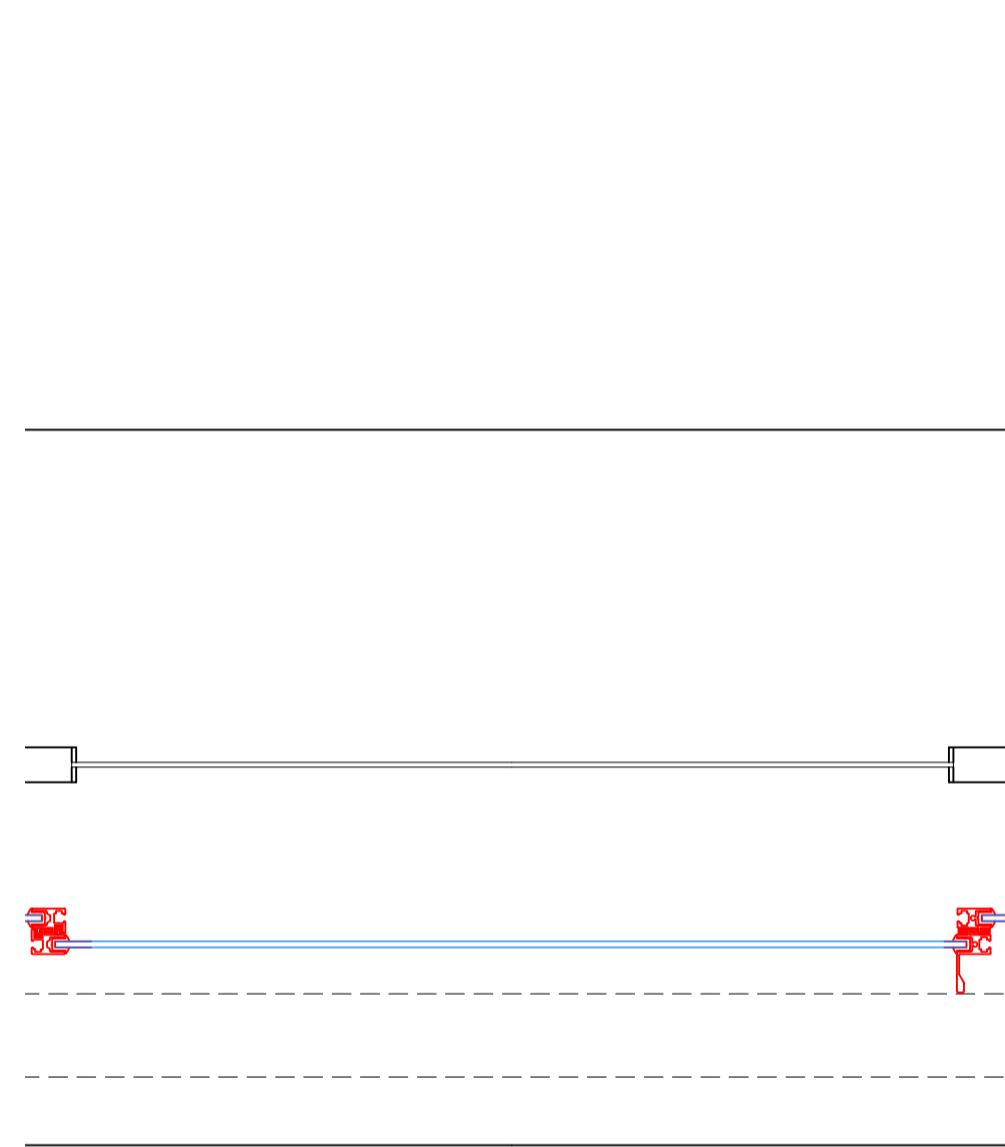


Section E-E
Scale: 1:5 on A1

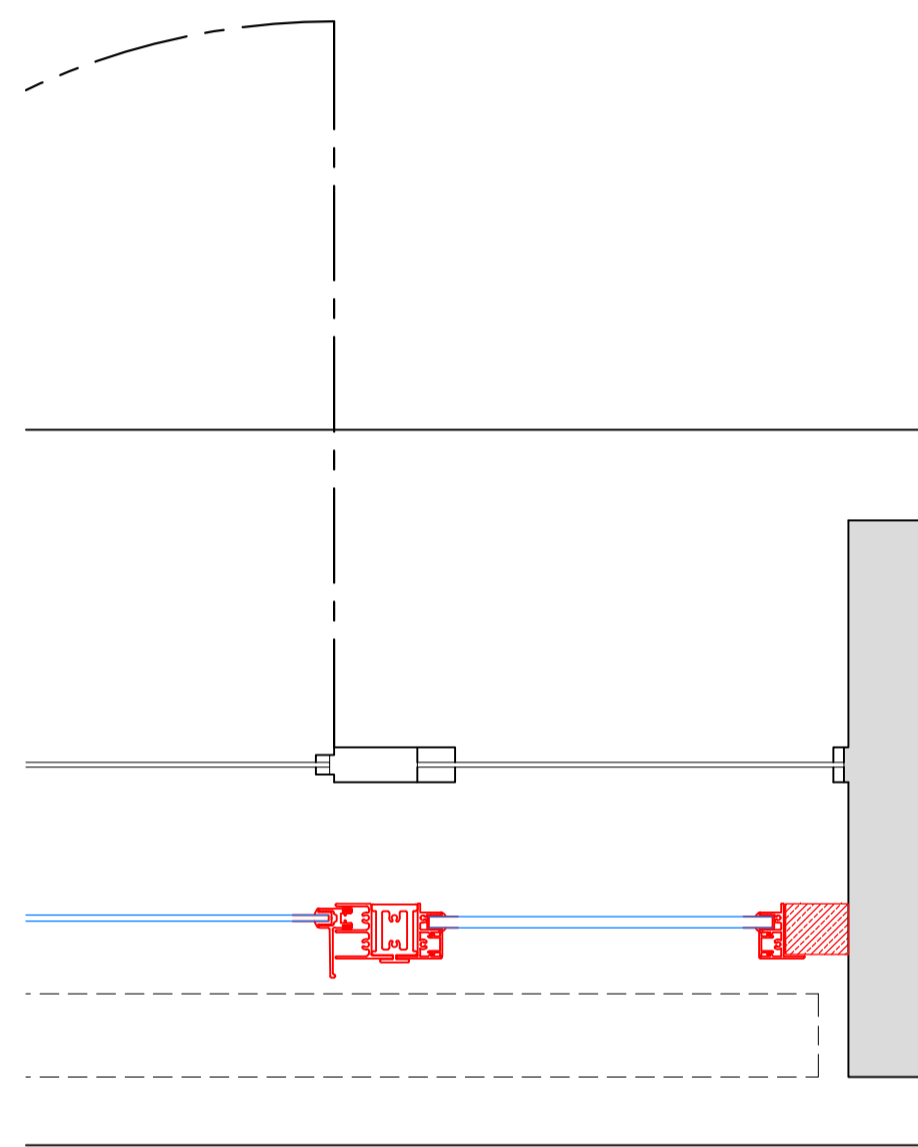

Section F-F
Scale: 1:5 on A1

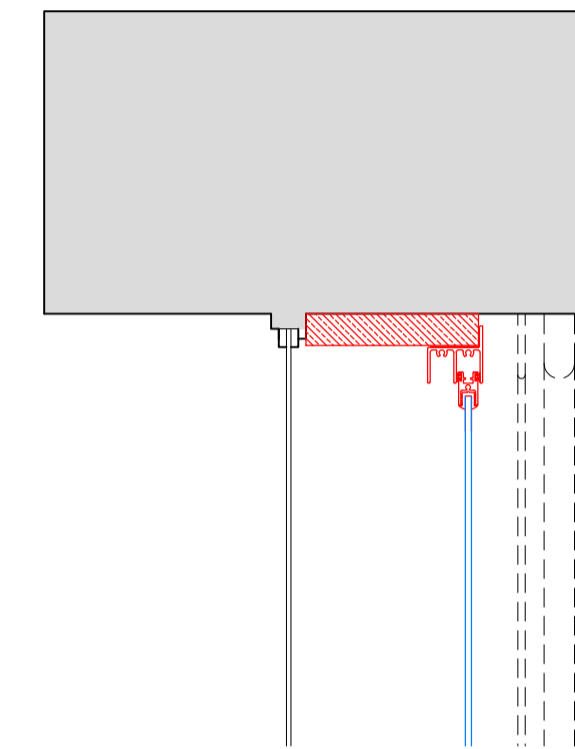

Section G-G
Scale: 1:5 on A1

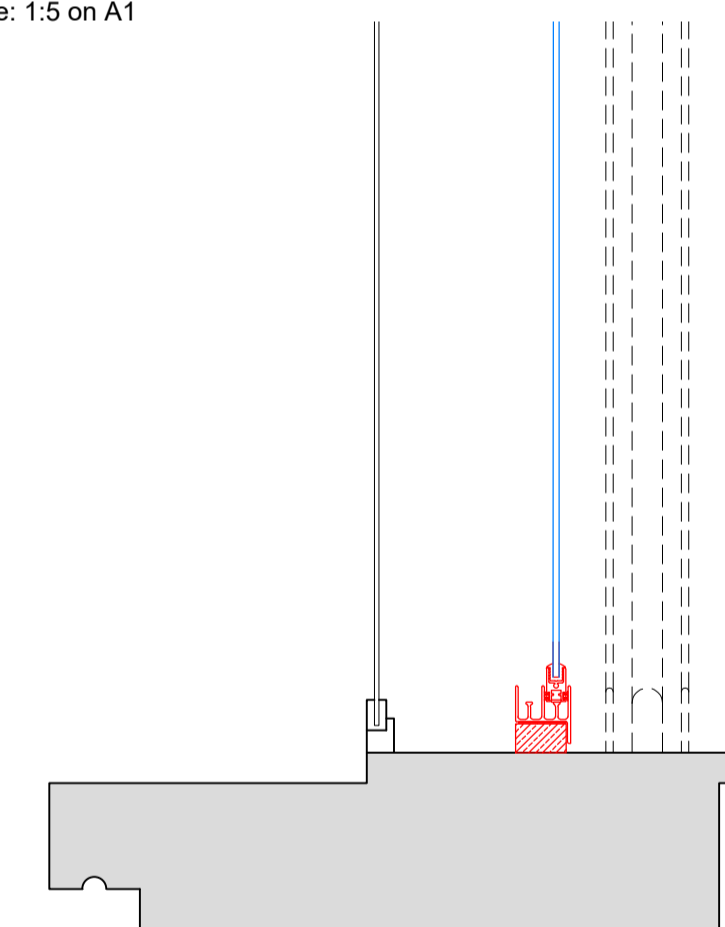

SECONDARY GLAZING SHOWN IN RED FOR VISUAL CLARITY ONLY

| Revision | Date | Assessment |
|----------|------------|--|
| 1.0 | 10-06-2021 | Issued for listed building consent application |
| | | |
| | | |
| | | |
| | | |
| | | |

Do not reproduce this drawing without written permission
All dimensions are in millimetres unless stated otherwise

Drawing Not For Construction

HS2

High Speed (HS2) Limited
1st-3rd Floor
The Podium
1 Eversholt Street
London NW1 2DN

COSTAIN SKANSKA

Costain Skanska Joint Venture
9th Floor
The Tower
1 Eversholt Street
London NW1 2DN

Site Address:
78A Delancey Street, London NW1

Drawing Title:
Basement - Lounge: PROPOSED Secondary Glazing Details -
Sheet 3 of 3

Drawn by: AP & PB
Checked by: AP & PB
OB
Presentation Scale: 1:5 @ A1

Date: 03-03-2020
Drawing No: WPI P066 NI - 78A DeS -PR-BS-J-01.2
Revision: 1.0